


Materials

-  1 Brickwork, to match listed building
-  2 Naturally Silvered Larch Cladding (horizontal)
-  3 Sedum Roof
-  4 Aluminium Framed Glazing
-  5 Solar Panels
-  6 Corrugated Metal Roof (black)

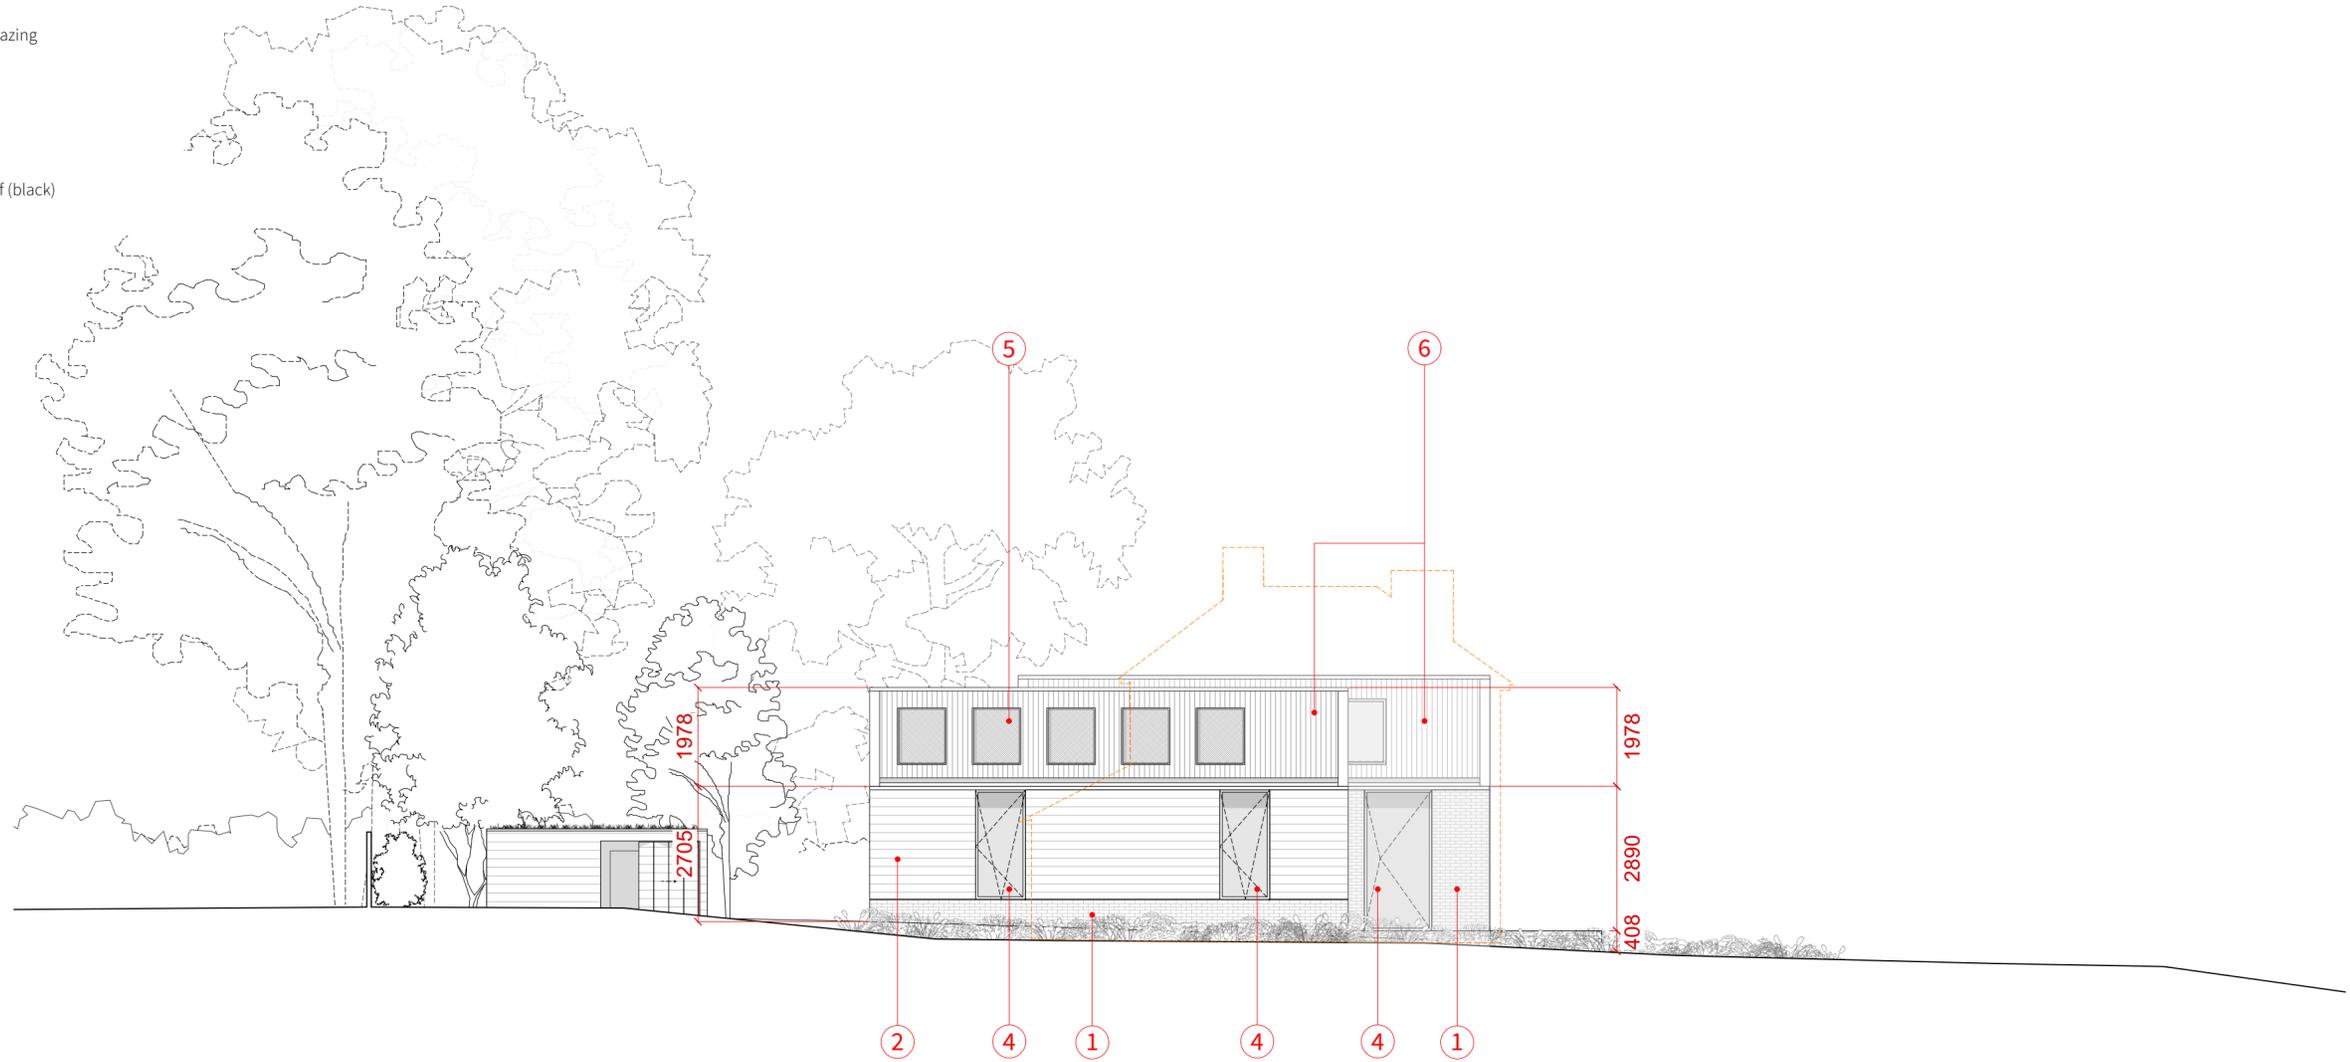

Copyright


Copyright in design and this drawing is the property of Will Gamble Ltd. reproduction in whole or in part is forbidden.

All dimensions are to be checked on site by the contractor. Do not scale this drawing. Any errors or omissions are to be reported to the Architect immediately.

This drawing is to be read in conjunction with all the relevant drawings and / or specialists' drawings / documents, any discrepancies or variations to be notified

The contractor shall submit setting out drawings to the Architect for approval, without which, manufacture shall not commence. All work must comply with relevant British Standards and current Building Regulations.

Key

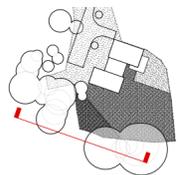

 Demolition



Notes

Revisions

PLANNING

Client: Mr & Mrs Musker

Project: Lullings Cottage

Scale: 1:100 @ ISO A2

Date: 17/07/2025

312-PR South Elevation

Unit 2, Foundry Mews / Barnes / London / SW13 9AZ