

GENERAL NOTES:
1 - THIS DRAWING IS THE PROPERTY OF BENTLEY & CARTER AND IS NOT TO BE REPRODUCED IN ANY WAY OR FORM WITHOUT PRIOR WRITTEN CONSENT.
2 - Do not scale from this drawing unless for planning purposes.
3 - All dimensions to be verified on site prior to any works starting and any discrepancies to be reported to Bentley & Carter.
4 - This drawing is to be read in conjunction with the accompanying brief.
5 - All work to comply with the relevant Building Standards, Codes of Practice and Building Regulations.

PROJECT :
29, manning close, east
grinstead, west sussex, rh19 2dr

DRAWING :
site - location plan

DRAWING STATUS :
planning

JOB NO:
mat - 322


DRAWING NO:
100

SCALE:
as indicated @ A3


DATE:
april 2025

DRAWN BY:
pc

REVISIONS:
none

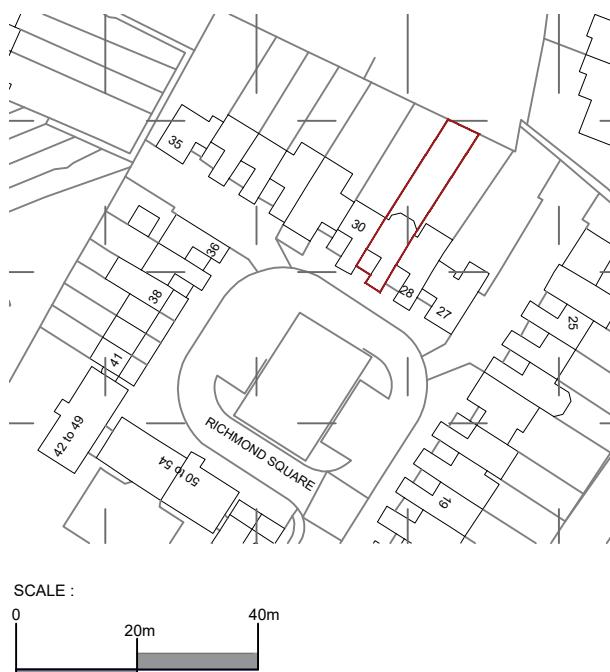

location plan - scale 1:1250 @ A3

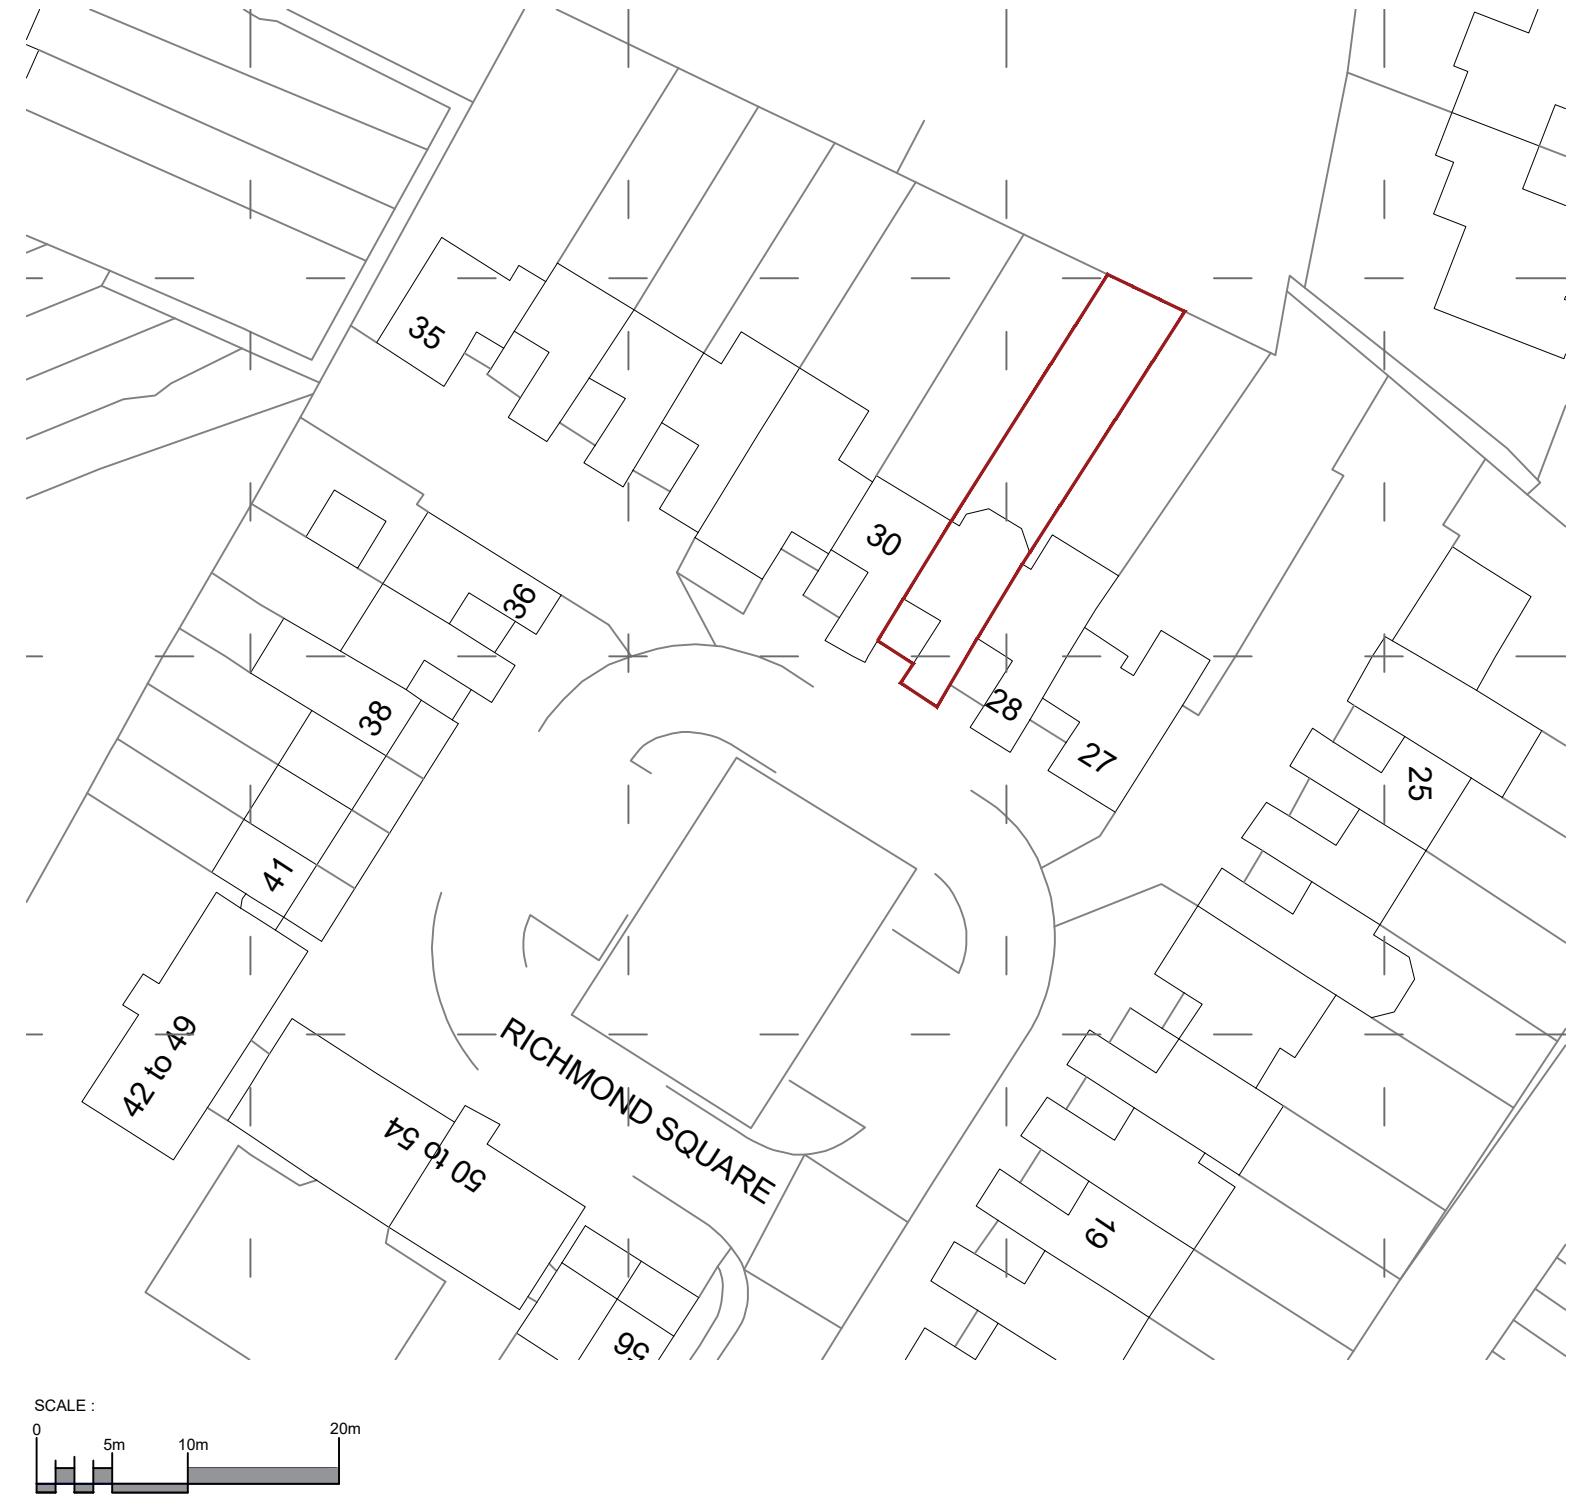

site plan - scale 1:500 @ A3