


Site Division and retaining wall arrangement as per approved Application reference DM/22/0182

Layout of approved access roadway. Approved Planning Ref: DM/21/0100

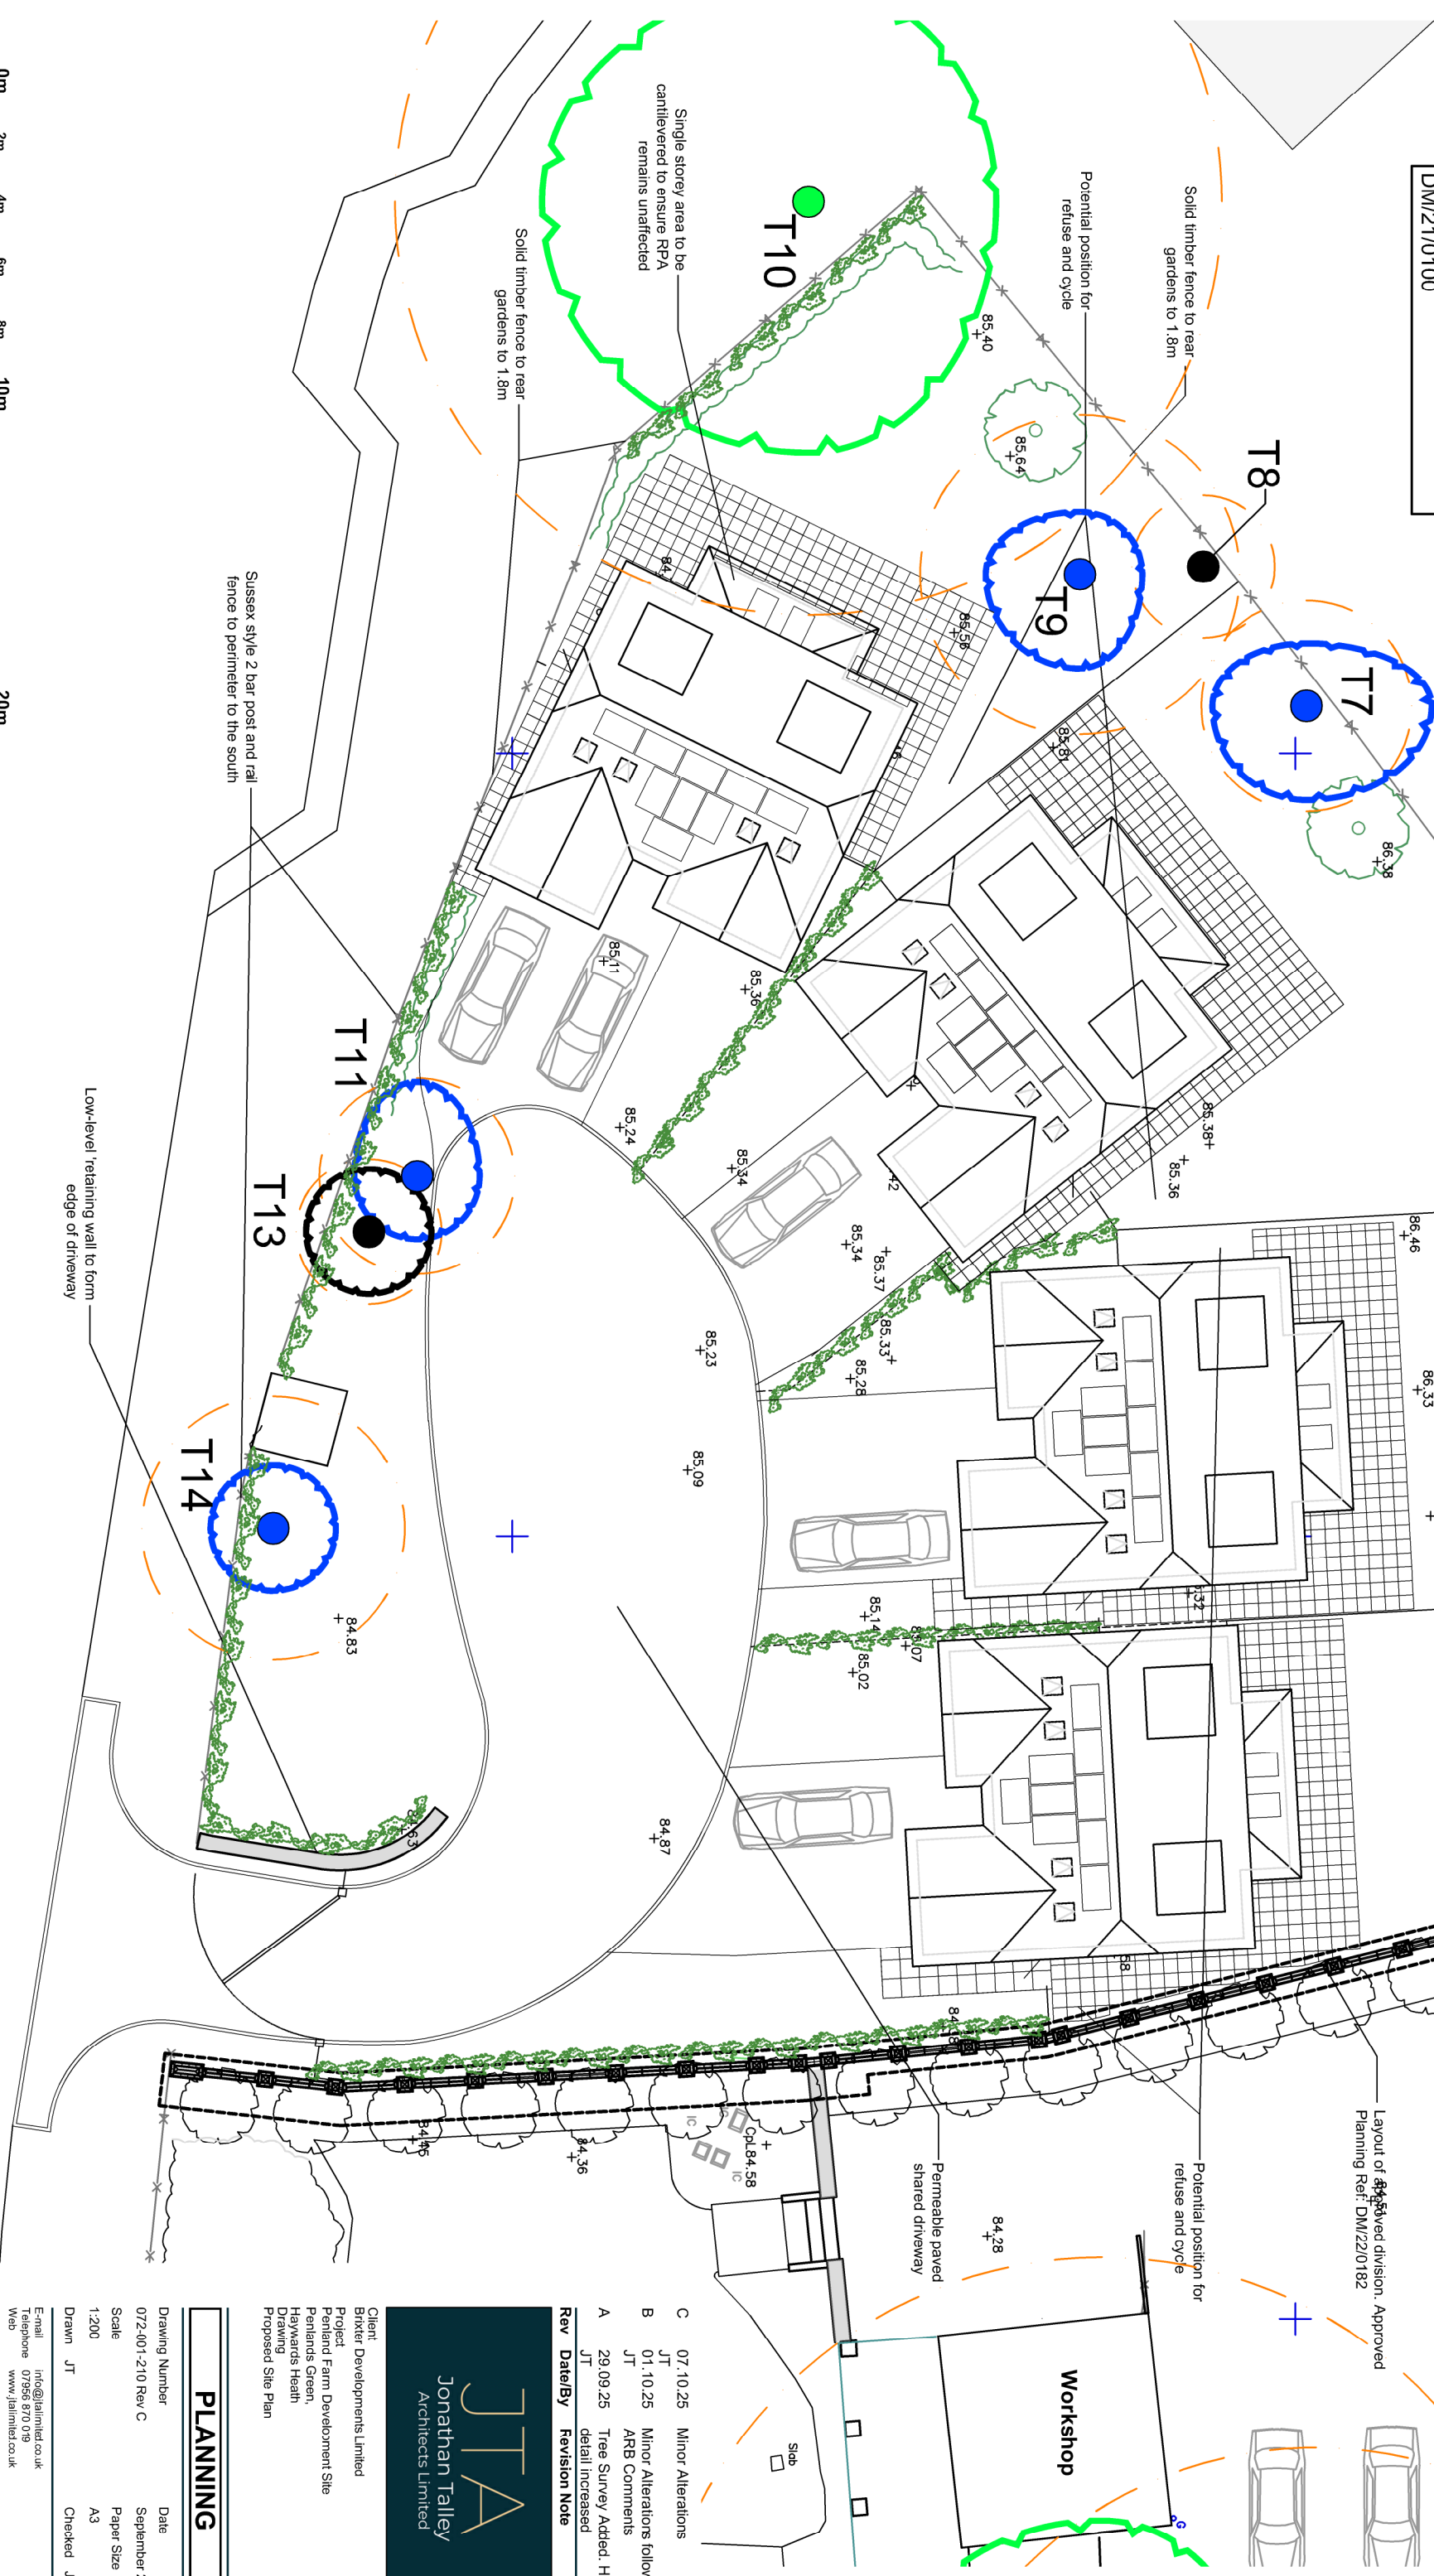

C	07.10.25	Minor Alterations
	JT	
B	01.10.25	Minor Alterations following
	JT	ARB Comments
A	29.09.25	Tree Survey Added. House
	JT	detail increased
Rev	Date/By	Revision Note

The logo for Jonathan Talley Architects Limited features the letters 'JTA' in a large, stylized, gold-colored serif font. Below the letters, the company name 'Jonathan Talley Architects Limited' is written in a smaller, white, sans-serif font, arranged in three lines. The entire logo is set against a dark teal background.

Client: **Brixter Developments Limited**  
Project: **Penland Farm Development Site**  
Penlands Green,  
Hawwards Heath  
Drawing  
Proposed Site Plan

<b>PLANNING</b>	
Drawing Number	Date
072-001-2-10 Rev C	September 2025
Scale	Paper Size
1:200	A3
Drawn	Checked JT

**E-mail** info@italimited.co.uk  
**Telephone** 07956 870 019  
**Web** www.jtalimited.co.uk

Unauthorized reproduction of information herein is strictly prohibited. Copyright 2022 Jonathan Talley Architects Limited is the trading name of Jonathan Talley Architects Limited, a limited company registered in England and Wales with registered number 1310771 whose registered office is at 16 Cavendon Avenue, Havant, Hampshire, RG26 2AP.