



HOUSE

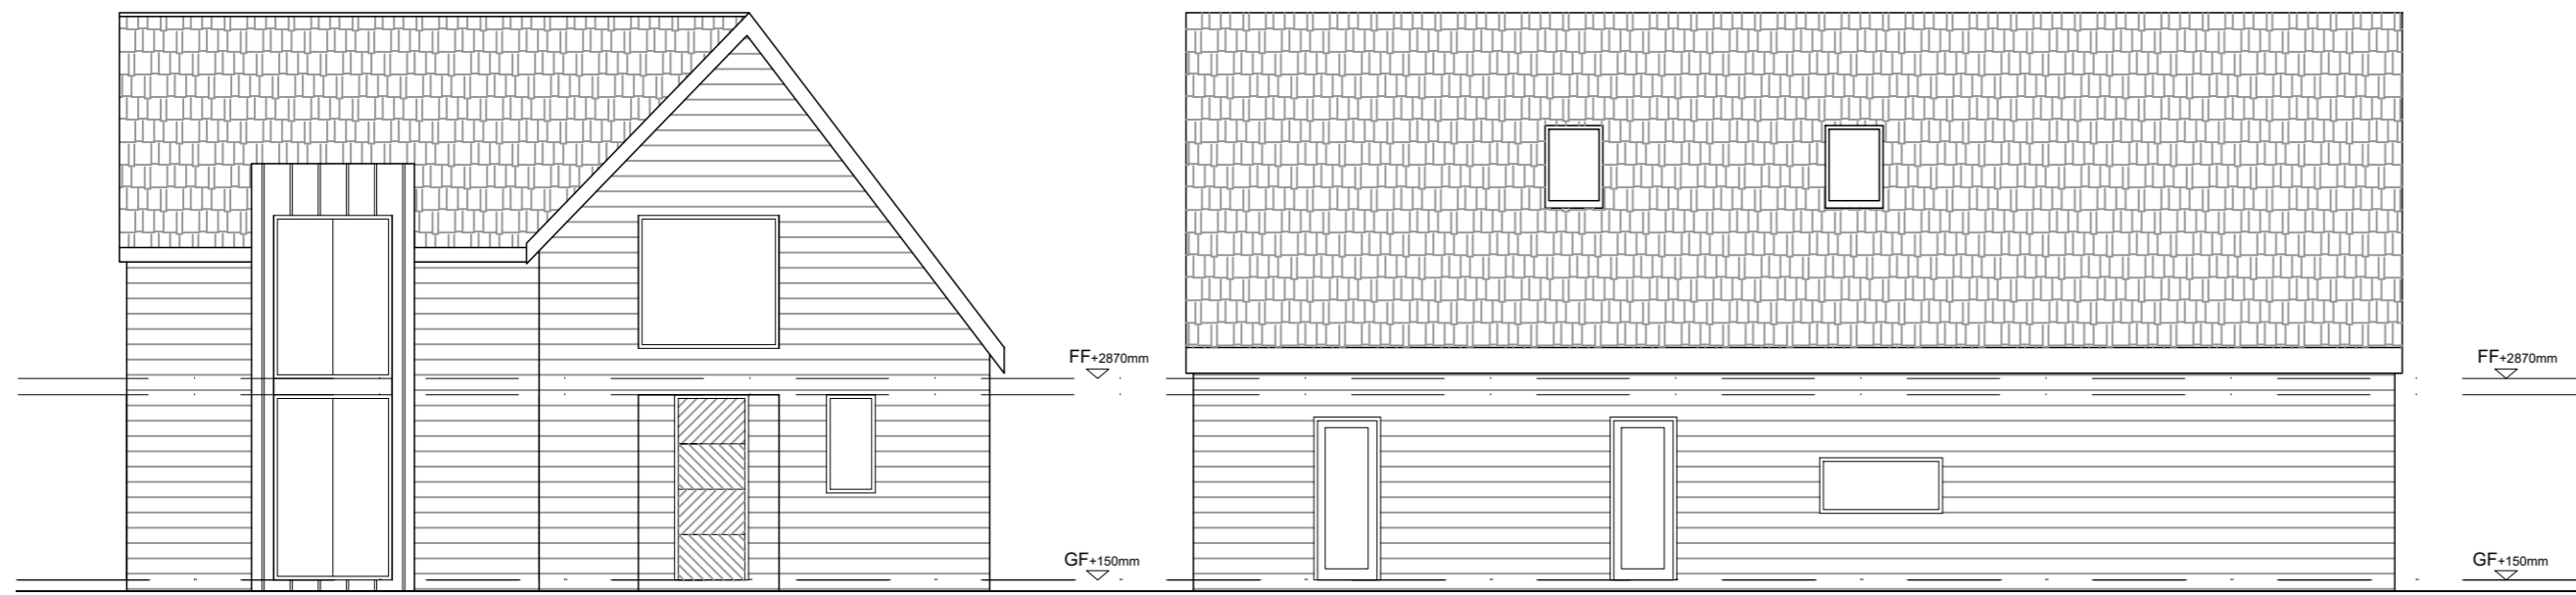

FRONT (NORTH) ELEVATION


SIDE (WEST) ELEVATION

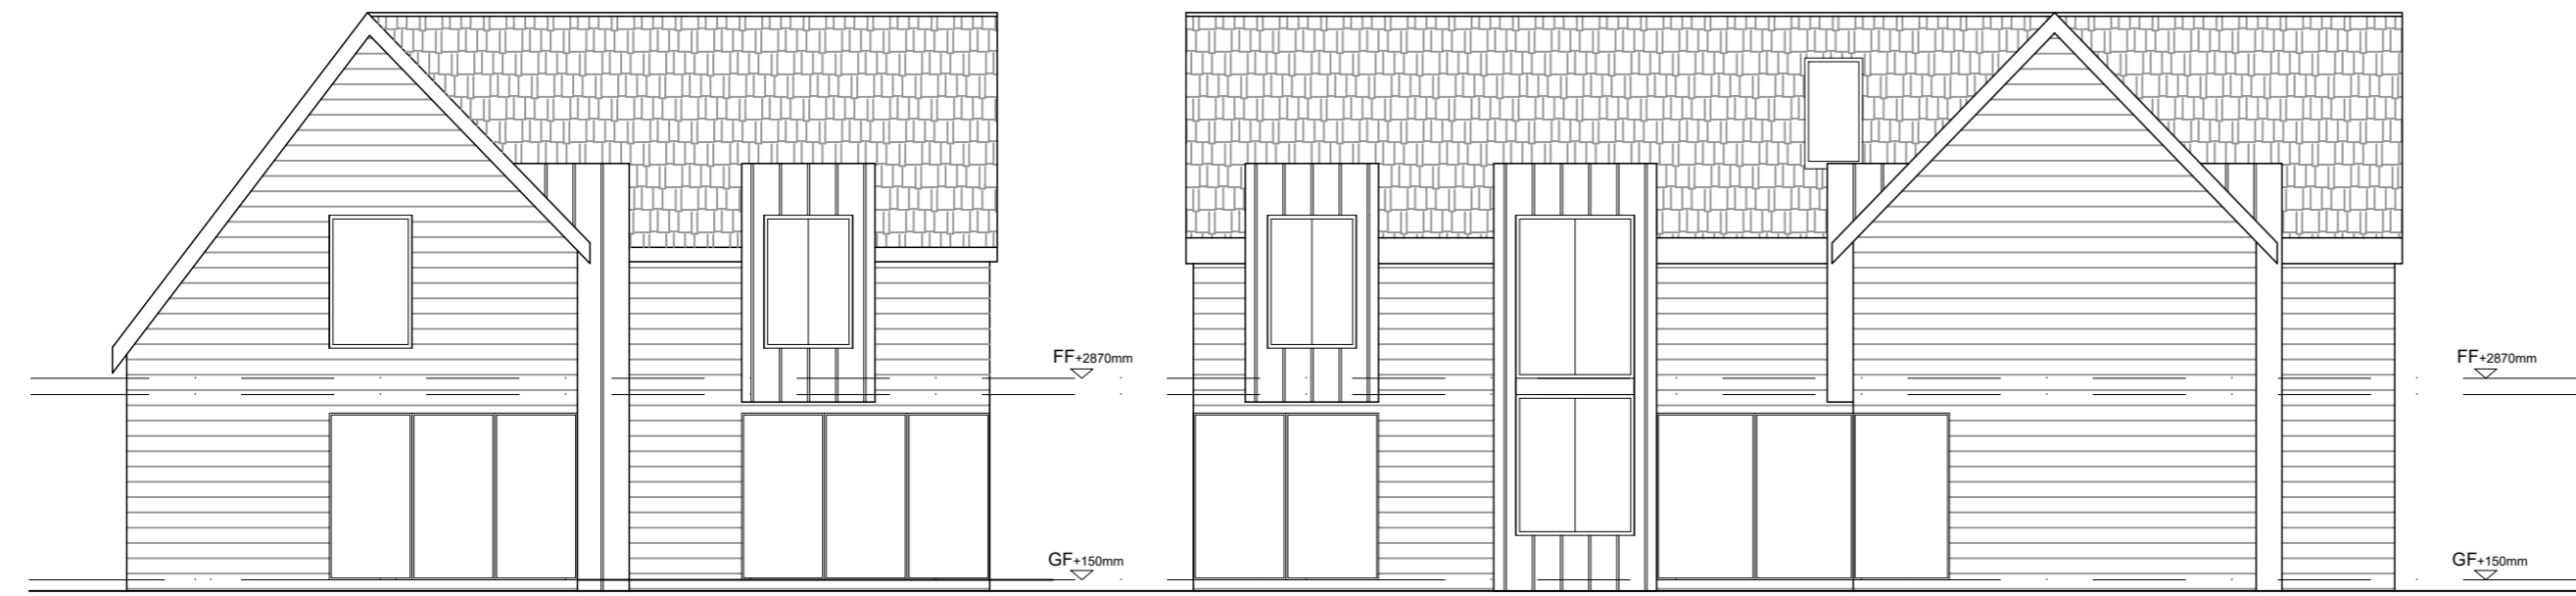


REAR (SOUTH) ELEVATION

SIDE (EAST) ELEVATION


GARAGE

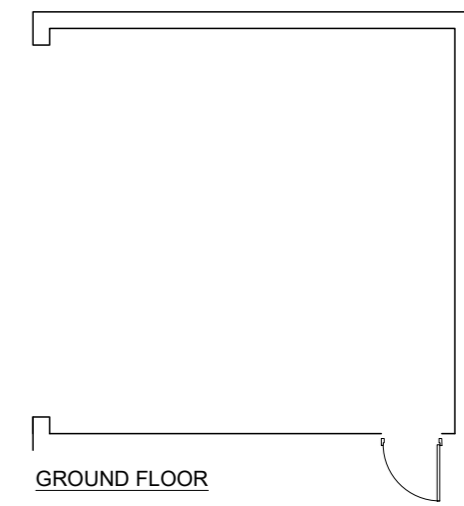


GROUND FLOOR

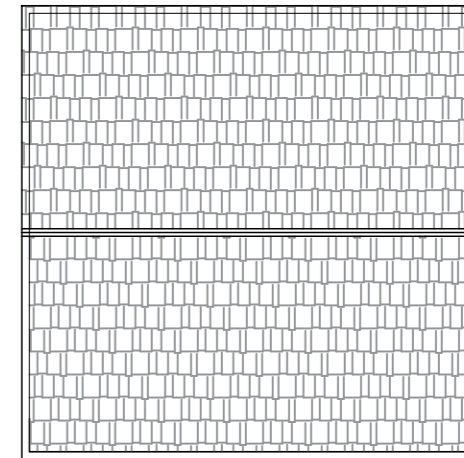


ROOF PLAN

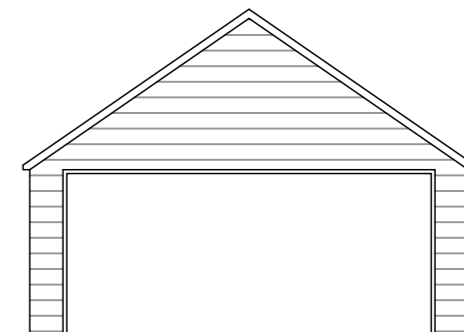


FRONT ELEVATION

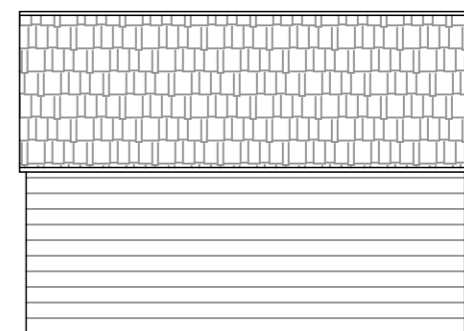


SIDE ELEVATION

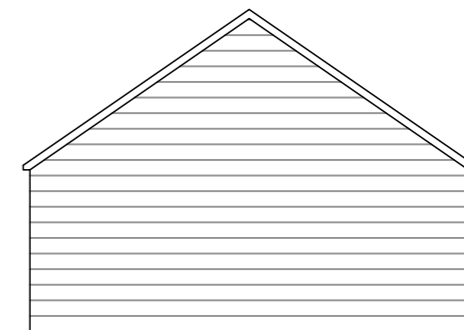

REAR ELEVATION

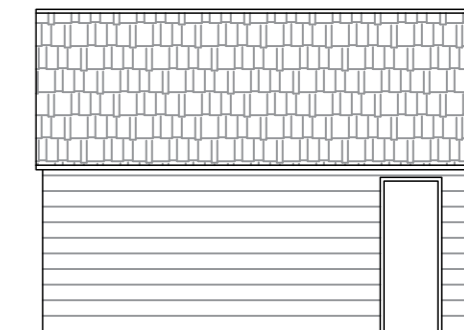


SIDE ELEVATION

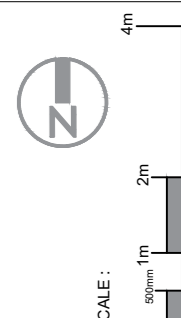


GENERAL NOTES:
 1. THIS DRAWING IS THE PROPERTY OF B+C ARCHITECTURE AND IS NOT TO BE REPRODUCED IN ANY MANNER WITHOUT THE WRITTEN PERMISSION OF B+C ARCHITECTURE.
 2. DO NOT SCALE DRAWINGS.
 3. ALL DIMENSIONS TO BE VERIFIED ON SITE PRIOR TO ANY WORK BEING COMMENCED.
 4. THESE DRAWINGS ARE PRELIMINARY AND SUBJECT TO CHANGE WITHOUT NOTICE.
 5. THESE DRAWINGS ARE NOT TO BE USED FOR CONSTRUCTION WITHOUT THE WRITTEN PERMISSION OF B+C ARCHITECTURE.

B+C ARCHITECTURE
 t: 07751 878897
 e: pc@handmadearchitecture.co.uk
 w: www.handmadearchitecture.co.uk


GROUND FLOOR - 111sqm

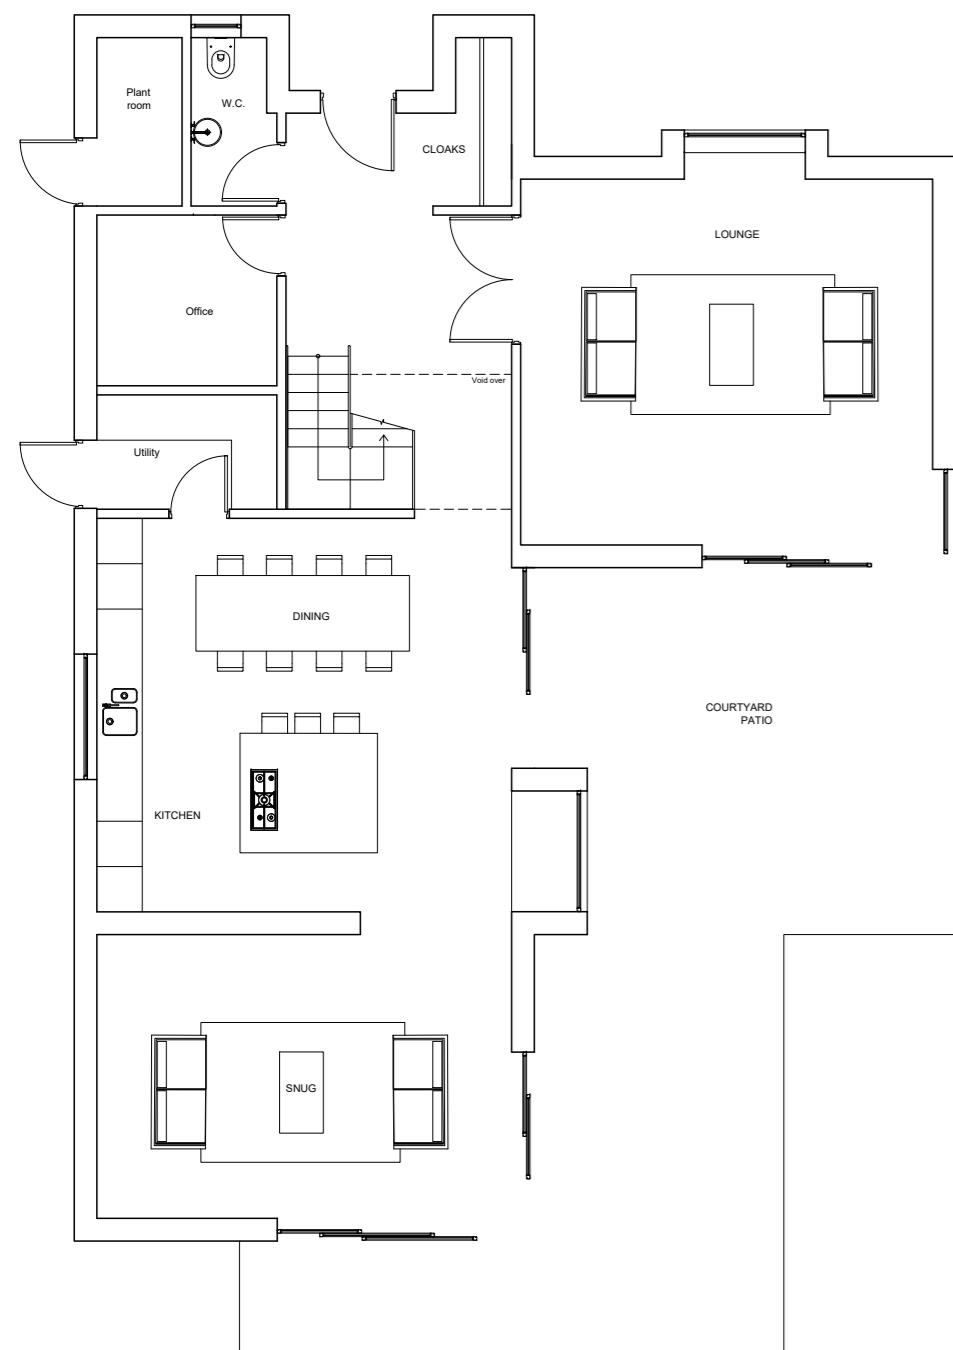

FIRST FLOOR - 100sqm

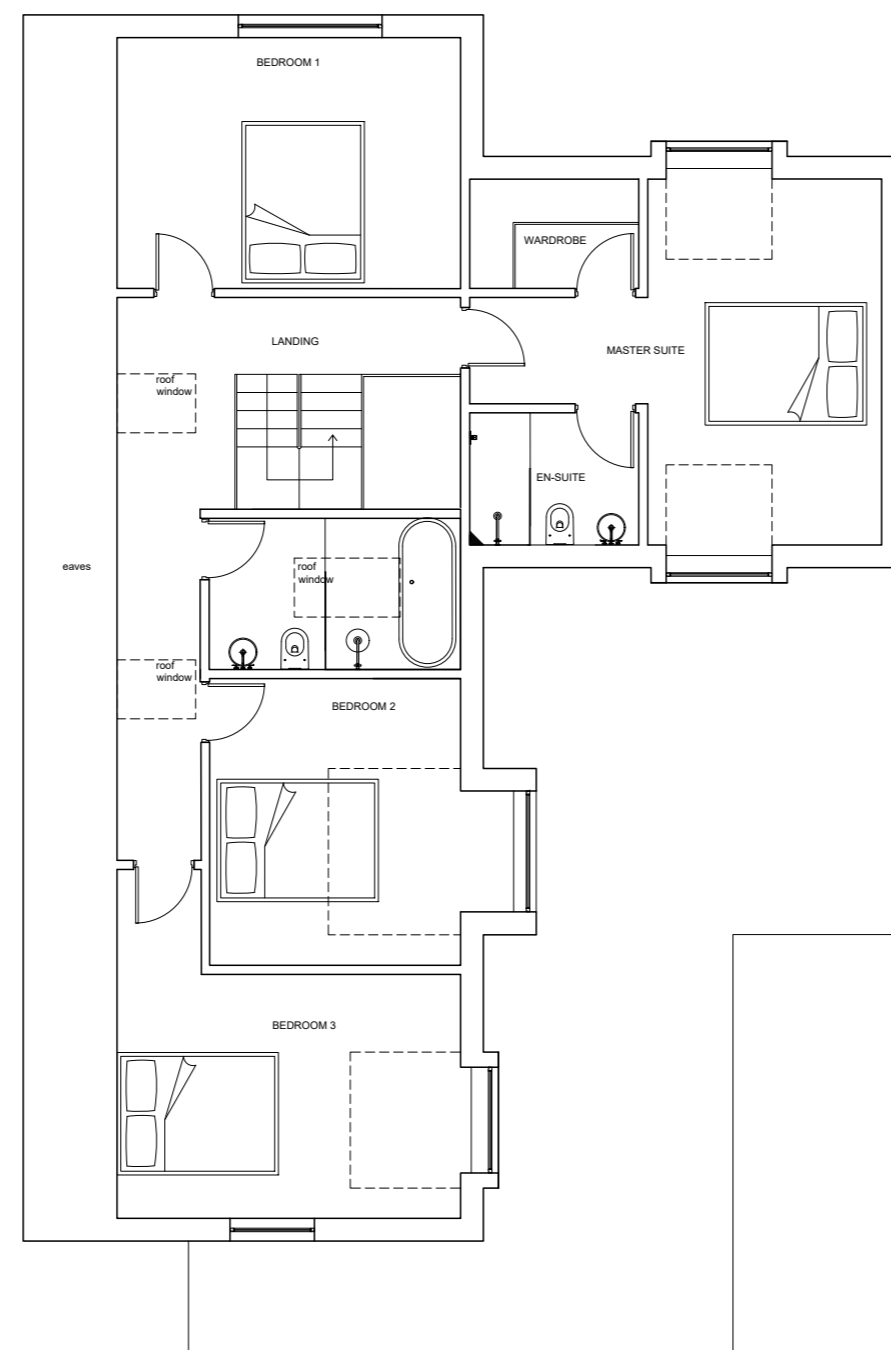

ROOF PLAN

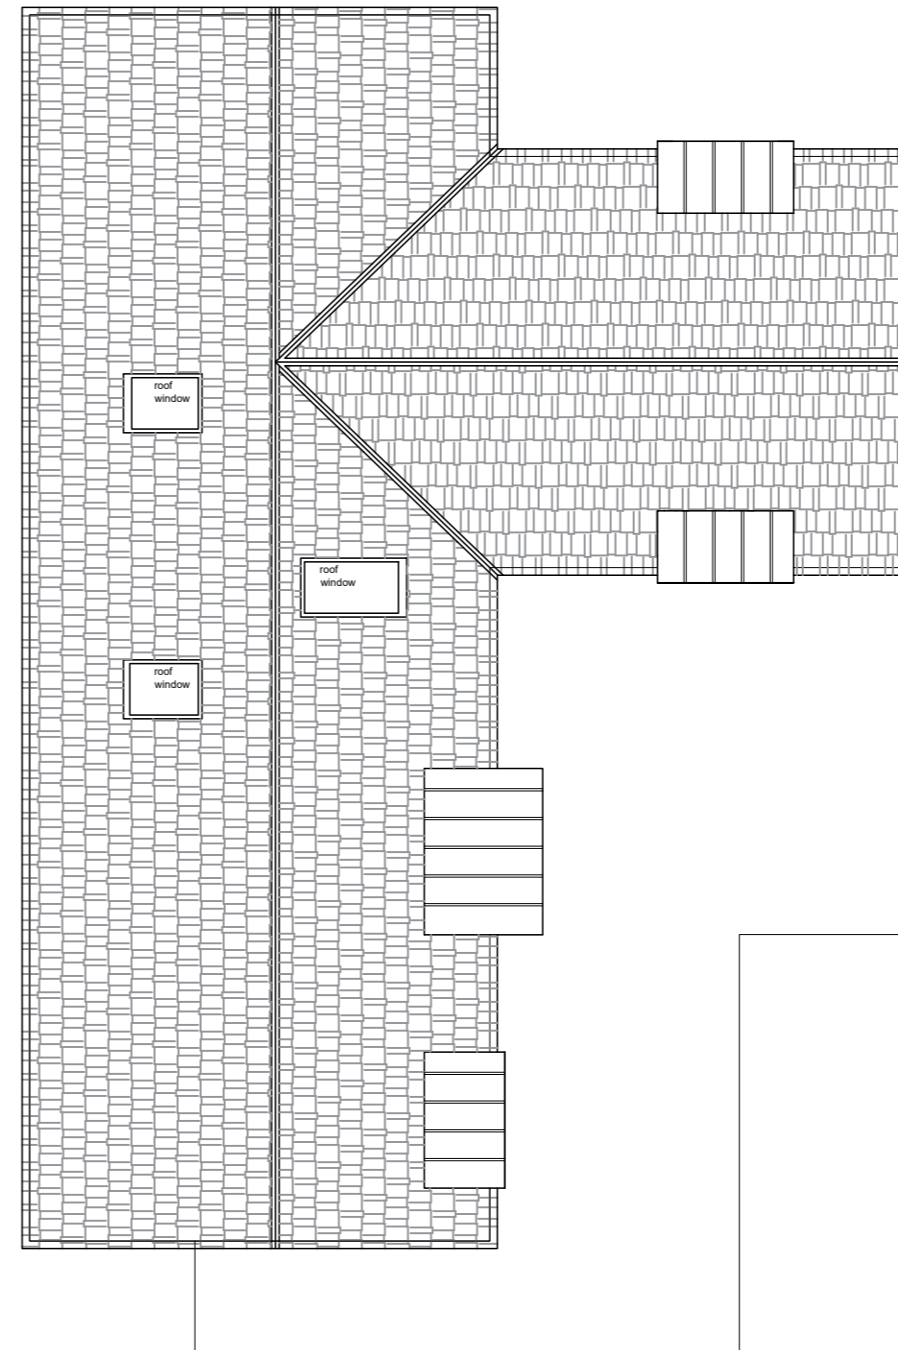

PROJECT:
 land to the rear of -
 greensleeves tilthwood hophurst
 lane crawley down crawley
 west sussex rh10 4ll

DRAWING:
 floor plans and elevations
 proposed

DRAWING STATUS:
 planning

JOB NO:
 rob-322

DRAWING NO:
 700

SCALE:
 1/100@ A2

DATE:
 april 2024

DRAWN BY:
 pc

REVISIONS:
 a