



Copyright

Copyright in design and this drawing is the property of Will Gamble Ltd. reproduction in whole or in part is forbidden.
 All dimensions are to be checked on site by the contractor. Do not scale this drawing. Any errors or omissions are to be reported to the Architect immediately.
 This drawing is to be read in conjunction with all the relevant drawings and / or specialists' drawings / documents, any discrepancies or variations to be notified
 The contractor shall submit setting out drawings to the Architect for approval, without which, manufacture shall not commence. All work must comply with relevant British Standards and current Building Regulations.

Key

-  Existing Trees
-  Proposed Trees
-  Proposed Hedges/Planting
-  Proposed Walls
-  Application Boundary
-  Land In Applicants Ownership (Not Part of Application)
-  Demolition



Notes

Revisions


A 19/08/2025 Amended red line boundary

PLANNING

Client: Mr & Mrs Musker
 Project: Lullings Cottage
 Scale: 1:200 @ ISO A2
 Date: 17/07/2025

300-PR Site Plan

Unit 2, Foundry News / Barnes / London / SW13 9AZ

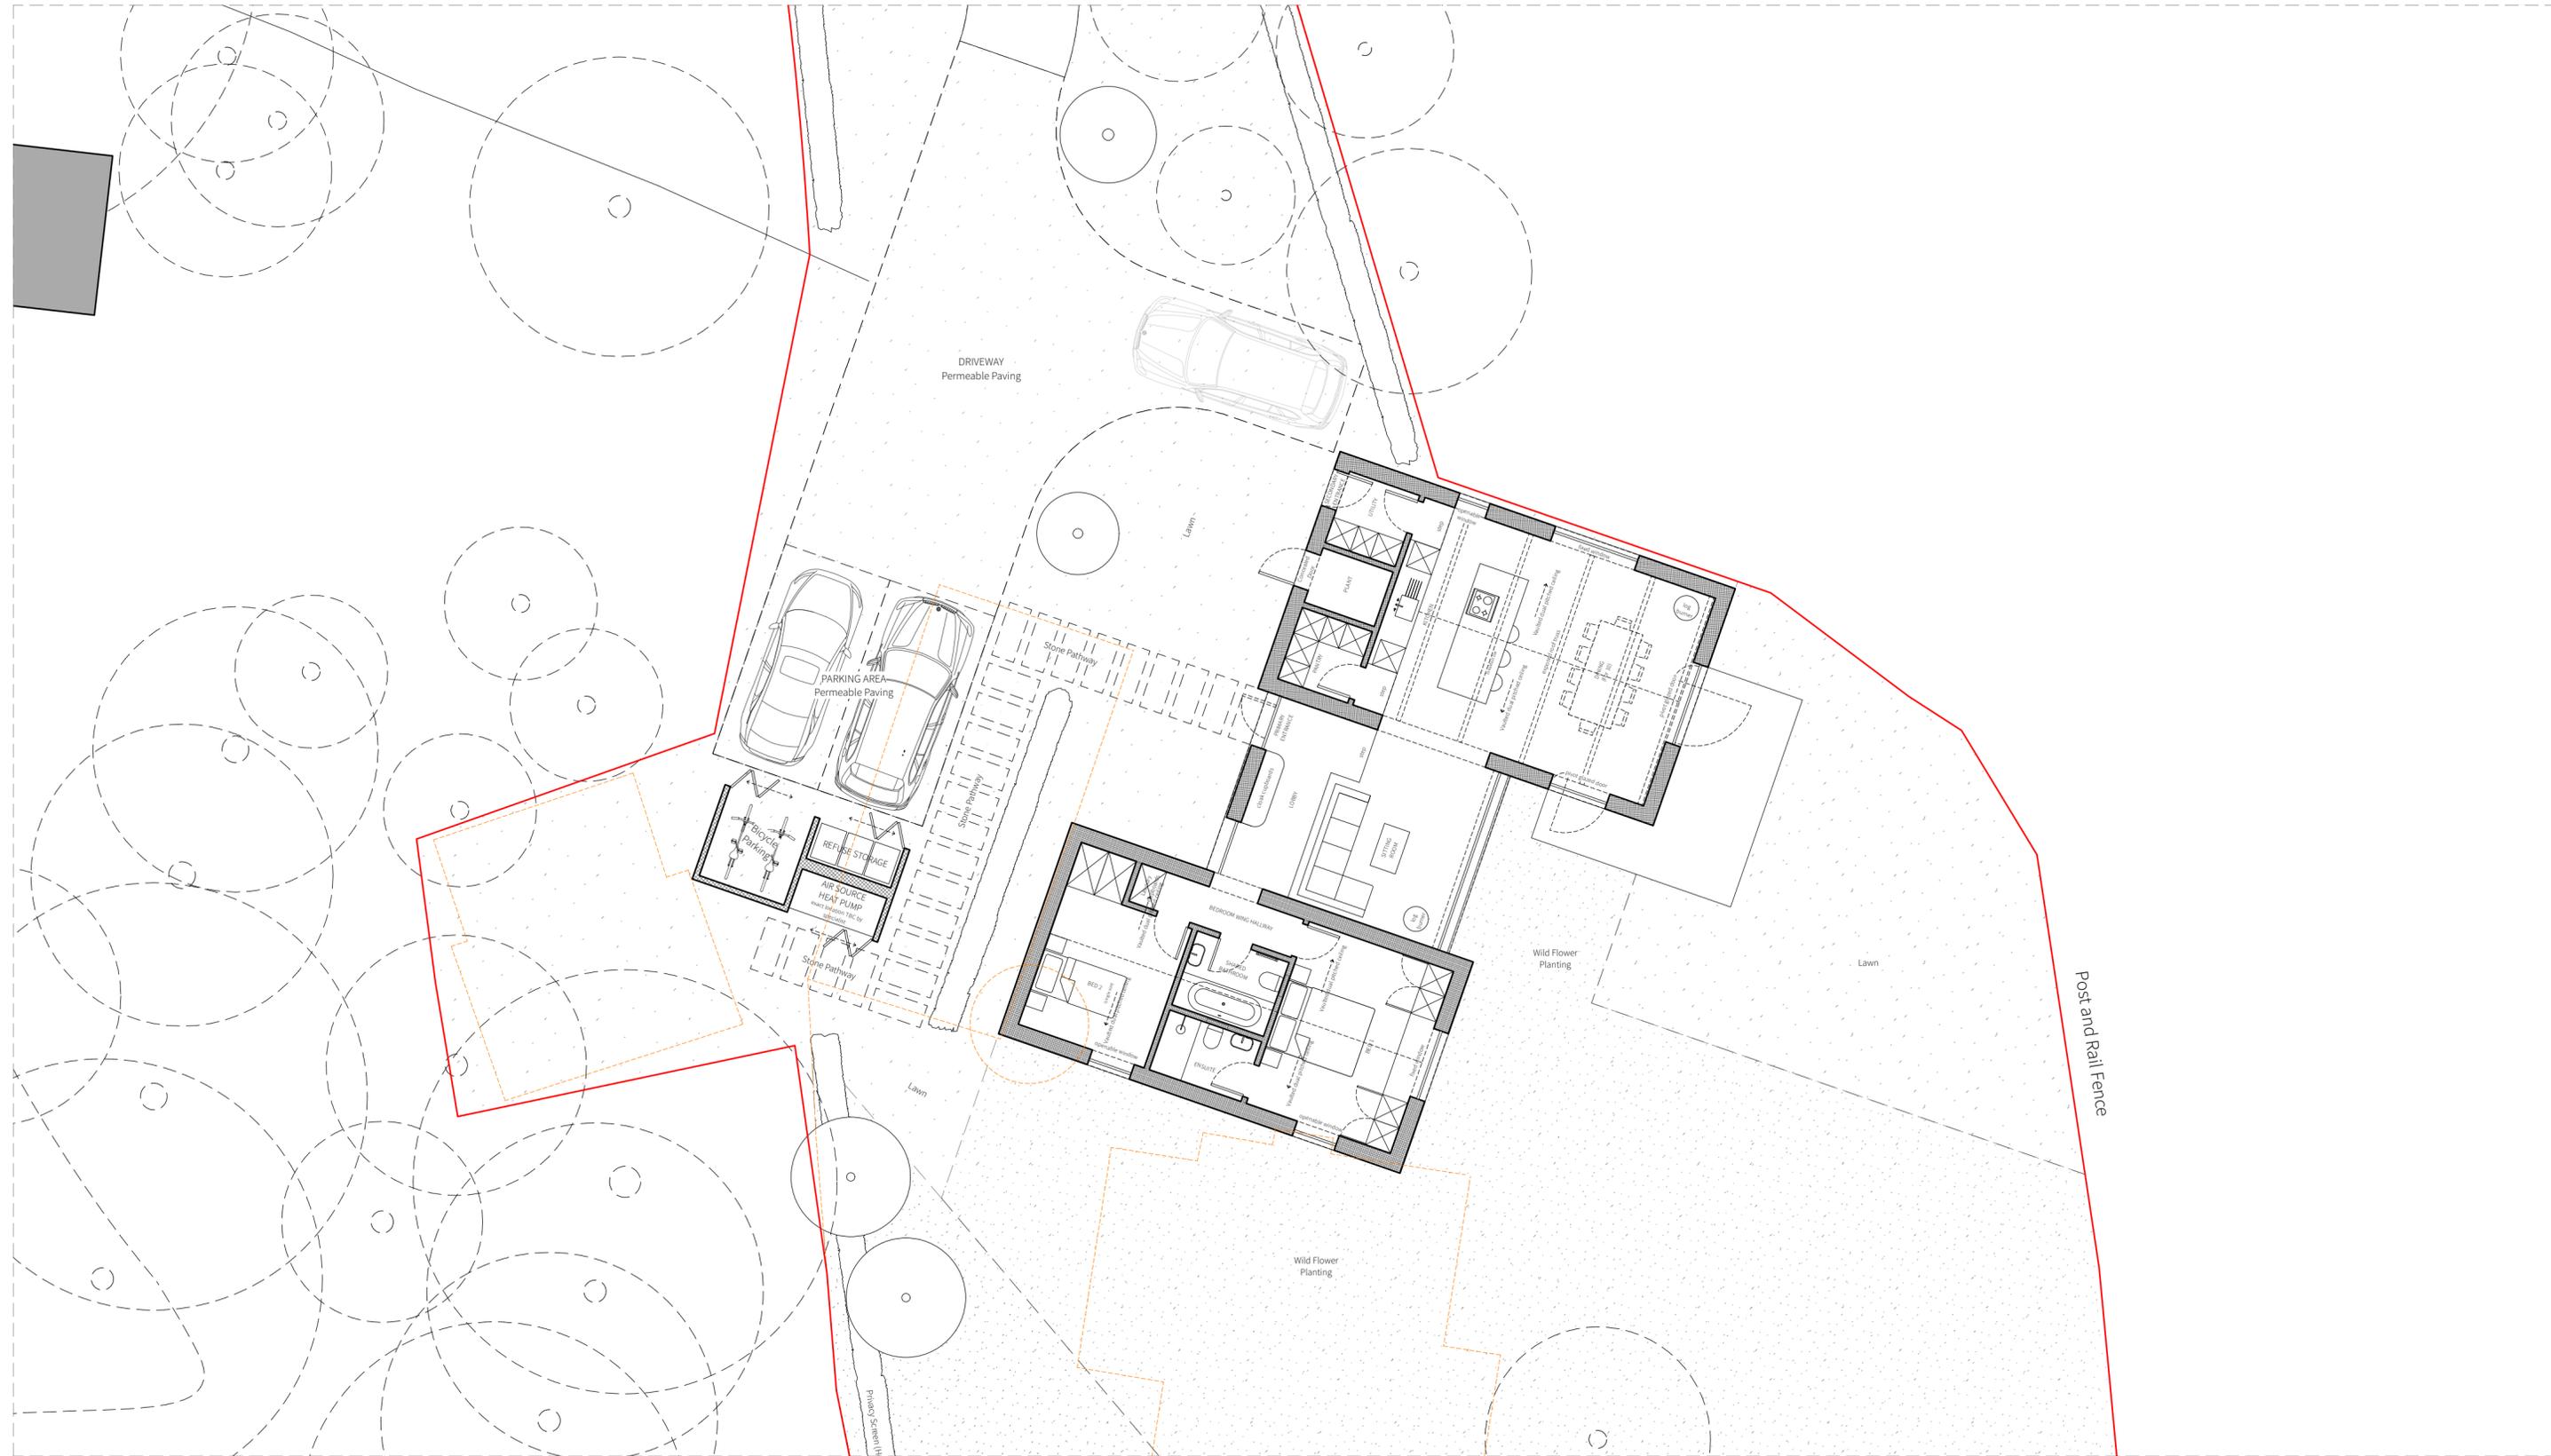


Copyright

Copyright in design and this drawing is the property of Will Gamble Ltd. reproduction in whole or in part is forbidden.
 All dimensions are to be checked on site by the contractor. Do not scale this drawing. Any errors or omissions are to be reported to the Architect immediately.
 This drawing is to be read in conjunction with all the relevant drawings and / or specialists' drawings / documents, any discrepancies or variations to be notified
 The contractor shall submit setting out drawings to the Architect for approval, without which, manufacture shall not commence. All work must comply with relevant British Standards and current Building Regulations.

Key

- Existing Trees
- Proposed Trees
- Proposed Hedges/Planting
- Proposed Walls
- Application Boundary
- Land In Applicants Ownership (Not Part of Application)
- Demolition

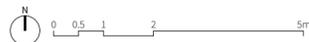

Notes

Revisions

A 19/08/2025 Amended red line boundary

PLANNING

Client: Mr & Mrs Musker
 Project: Lullings Cottage
 Scale: AS NOTED @ ISO A2
 Date: 17/07/2025

301-PR Ground Floor Plan

Unit 2, Foundry News / Barnes / London / SW13 9AZ




Copyright

Copyright in design and this drawing is the property of Will Gamble Ltd. reproduction in whole or in part is forbidden.
 All dimensions are to be checked on site by the contractor. Do not scale this drawing. Any errors or omissions are to be reported to the Architect immediately.
 This drawing is to be read in conjunction with all the relevant drawings and / or specialists' drawings / documents, any discrepancies or variations to be notified
 The contractor shall submit setting out drawings to the Architect for approval, without which, manufacture shall not commence. All work must comply with relevant British Standards and current Building Regulations.

Key

- Existing Trees
- Proposed Trees
- Proposed Hedges/Planting
- Proposed Walls
- Application Boundary
- Land In Applicants Ownership (Not Part of Application)
- Demolition

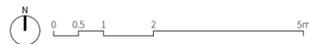

Notes

Revisions

A 19/08/2025 Amended red line boundary

PLANNING


Client: Mr & Mrs Musker
 Project: Lullings Cottage
 Scale: AS NOTED @ ISO A2
 Date: 17/07/2025

302-PR Roof Plan

Unit 2, Foundry Mews / Barnes / London / SW13 9AZ

Materials

-  1 Brickwork, to match listed building
-  2 Naturally Silvered Larch Cladding (horizontal)
-  3 Sedum Roof
-  4 Aluminium Framed Glazing
-  5 Solar Panels
-  6 Corrugated Metal Roof (black)

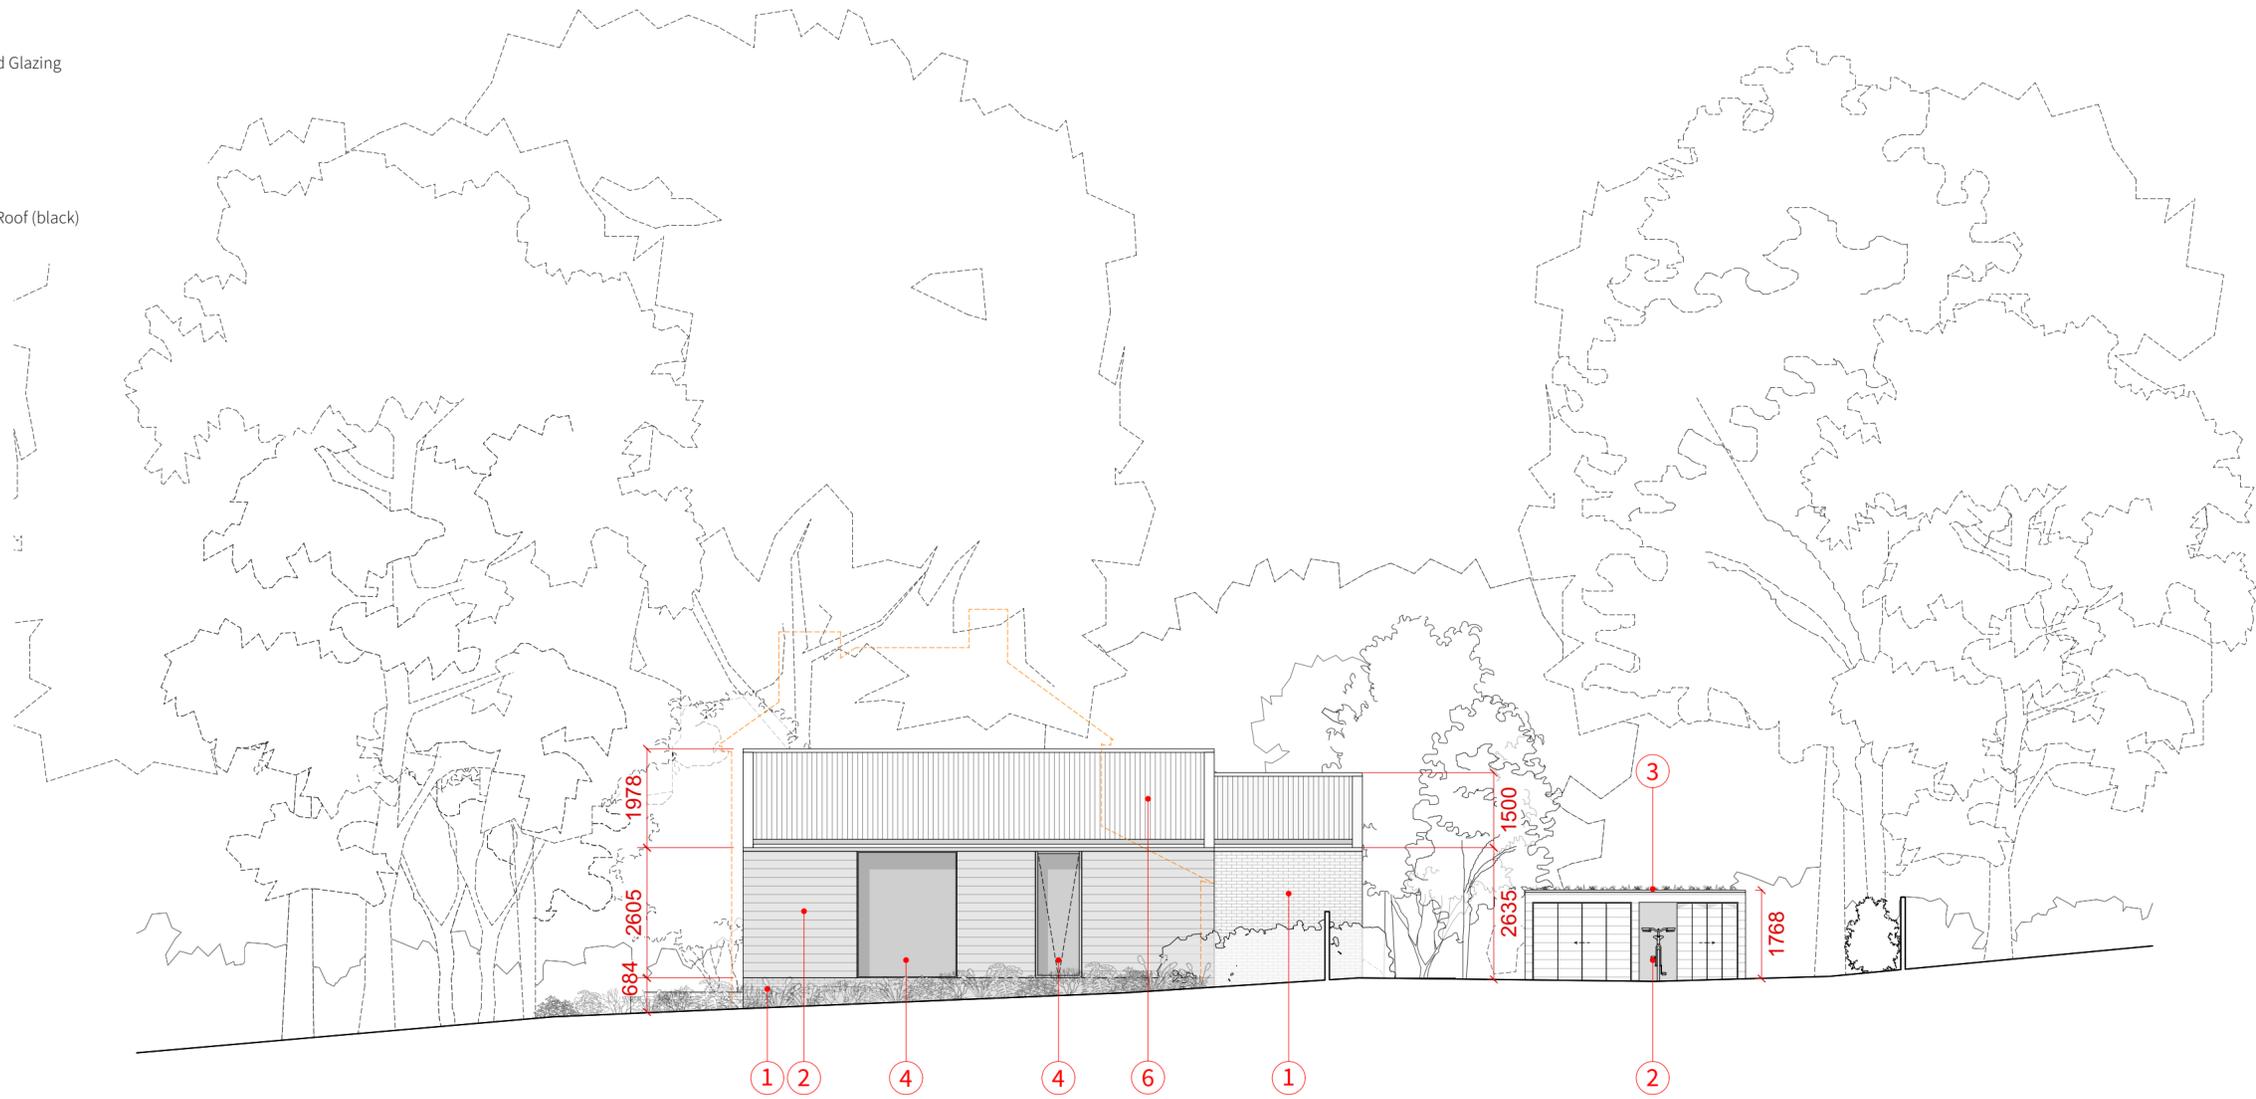

Copyright


Copyright in design and this drawing is the property of Will Gamble Ltd. reproduction in whole or in part is forbidden.

All dimensions are to be checked on site by the contractor. Do not scale this drawing. Any errors or omissions are to be reported to the Architect immediately.

This drawing is to be read in conjunction with all the relevant drawings and / or specialists' drawings / documents, any discrepancies or variations to be notified

The contractor shall submit setting out drawings to the Architect for approval, without which, manufacture shall not commence. All work must comply with relevant British Standards and current Building Regulations.

Key

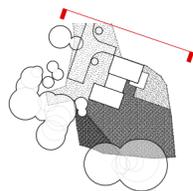

 Demolition



Notes

Revisions

PLANNING

Client: Mr & Mrs Musker

Project: Lullings Cottage

Scale: 1:100 @ ISO A2


Date: 17/07/2025

310-PR North Elevation

Unit 2, Foundry Mews / Barnes / London / SW13 9AZ

Materials

-  1 Brickwork, to match listed building
-  2 Naturally Silvered Larch Cladding (horizontal)
-  3 Sedum Roof
-  4 Aluminium Framed Glazing
-  5 Solar Panels
-  6 Corrugated Metal Roof (black)

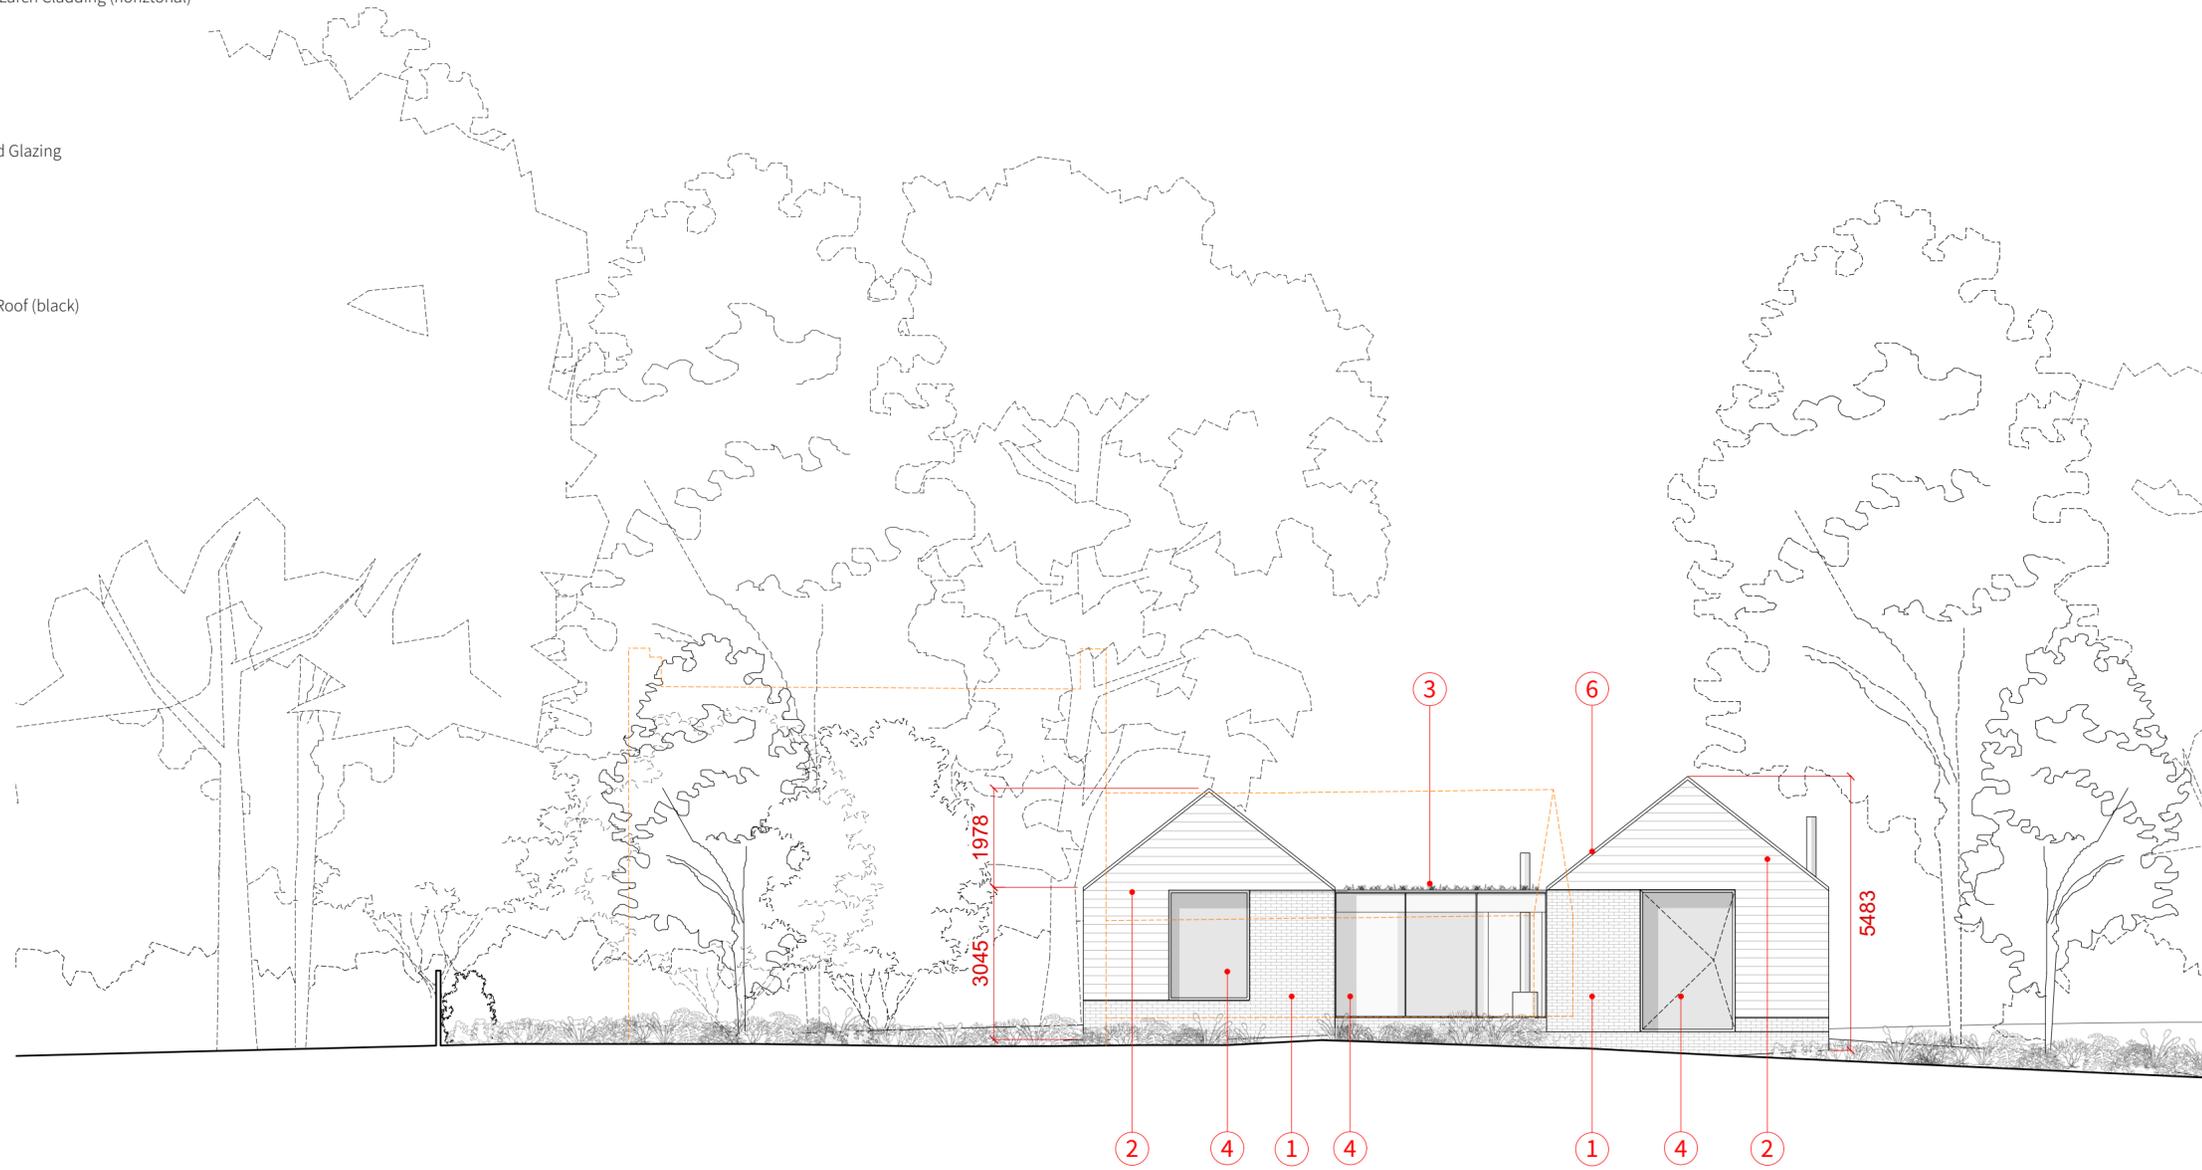


Copyright

Key

Notes

Revisions

Copyright in design and this drawing is the property of Will Gamble Ltd. reproduction in whole or in part is forbidden.
 All dimensions are to be checked on site by the contractor. Do not scale this drawing. Any errors or omissions are to be reported to the Architect immediately.
 This drawing is to be read in conjunction with all the relevant drawings and / or specialists' drawings / documents, any discrepancies or variations to be notified
 The contractor shall submit setting out drawings to the Architect for approval, without which, manufacture shall not commence. All work must comply with relevant British Standards and current Building Regulations.

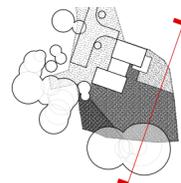

 Demolition



PLANNING


Client: Mr & Mrs Musker
 Project: Lullings Cottage
 Scale: 1:100 @ ISO A2
 Date: 17/07/2025

311-PR East Elevation

Unit 2, Foundry News / Barnes / London / SW13 9AZ

Materials

-  1 Brickwork, to match listed building
-  2 Naturally Silvered Larch Cladding (horizontal)
-  3 Sedum Roof
-  4 Aluminium Framed Glazing
-  5 Solar Panels
-  6 Corrugated Metal Roof (black)

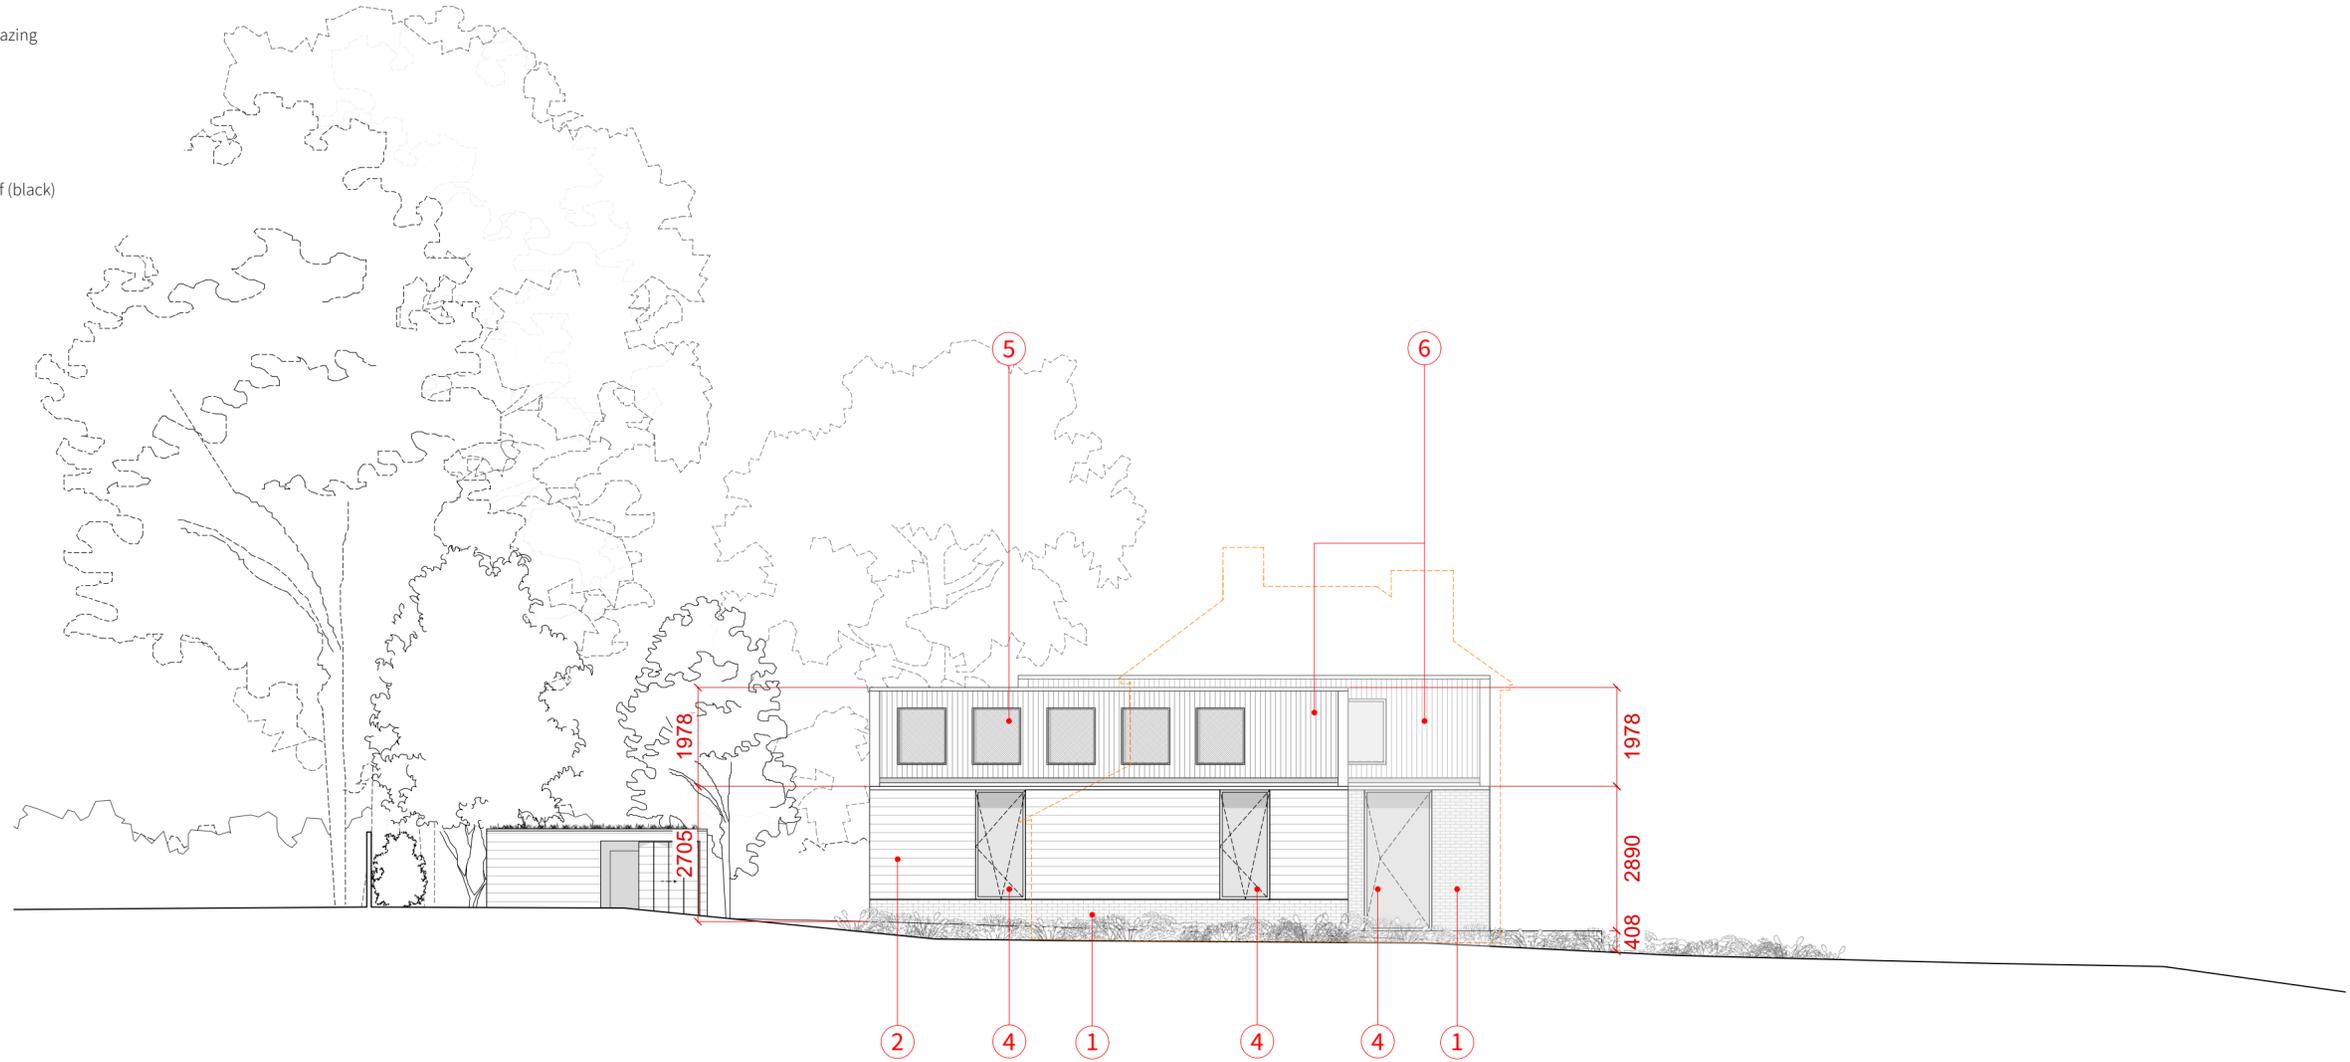

Copyright


Copyright in design and this drawing is the property of Will Gamble Ltd. reproduction in whole or in part is forbidden.

All dimensions are to be checked on site by the contractor. Do not scale this drawing. Any errors or omissions are to be reported to the Architect immediately.

This drawing is to be read in conjunction with all the relevant drawings and / or specialists' drawings / documents, any discrepancies or variations to be notified

The contractor shall submit setting out drawings to the Architect for approval, without which, manufacture shall not commence. All work must comply with relevant British Standards and current Building Regulations.

Key

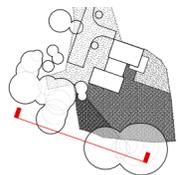

 Demolition



Notes

Revisions

PLANNING

Client: Mr & Mrs Musker

Project: Lullings Cottage

Scale: 1:100 @ ISO A2


Date: 17/07/2025

312-PR South Elevation

Unit 2, Foundry Mews / Barnes / London / SW13 9AZ

Materials

-  1 Brickwork, to match listed building
-  2 Naturally Silvered Larch Cladding (horizontal)
-  3 Sedum Roof
-  4 Aluminium Framed Glazing
-  5 Solar Panels
-  6 Corrugated Metal Roof (black)

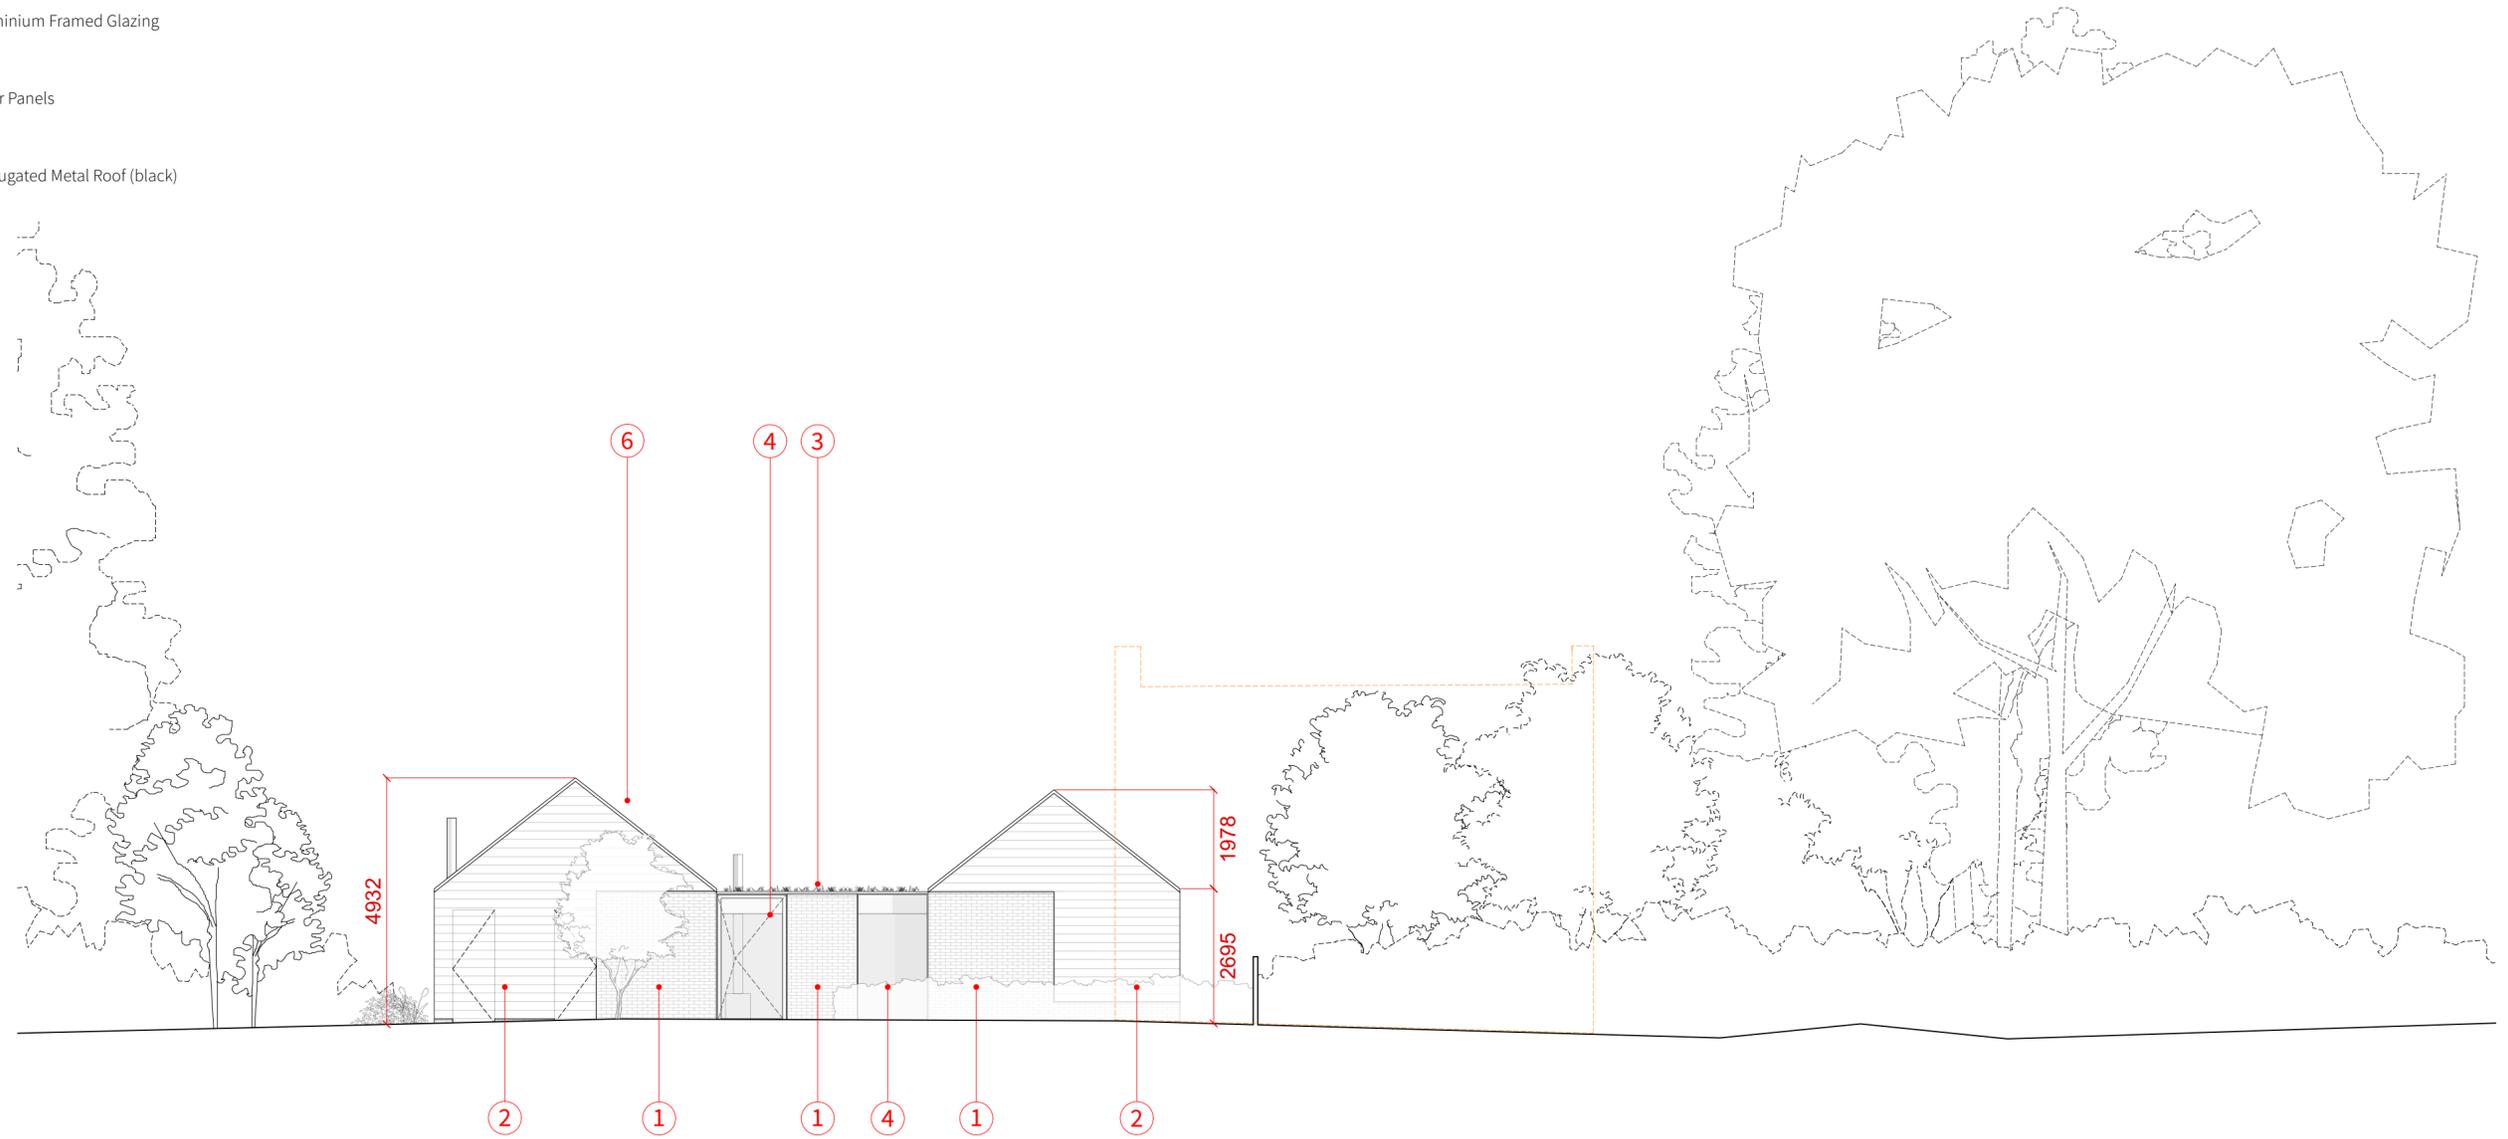


Copyright

Key

Notes

Revisions

Copyright in design and this drawing is the property of Will Gamble Ltd. reproduction in whole or in part is forbidden.
 All dimensions are to be checked on site by the contractor. Do not scale this drawing. Any errors or omissions are to be reported to the Architect immediately.
 This drawing is to be read in conjunction with all the relevant drawings and / or specialists' drawings / documents, any discrepancies or variations to be notified
 The contractor shall submit setting out drawings to the Architect for approval, without which, manufacture shall not commence. All work must comply with relevant British Standards and current Building Regulations.

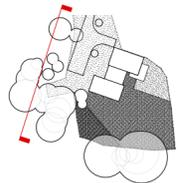

 Demolition



PLANNING

Client: Mr & Mrs Musker
 Project: Lullings Cottage
 Scale: 1:100 @ ISO A2
 Date: 17/07/2025

313-PR West Elevation

Unit 2, Foundry News / Barnes / London / SW13 9AZ