





STREET SCENE ELEVATION - AS PROPOSED
SCALE @ 1:100 ON AN A1 SHEET

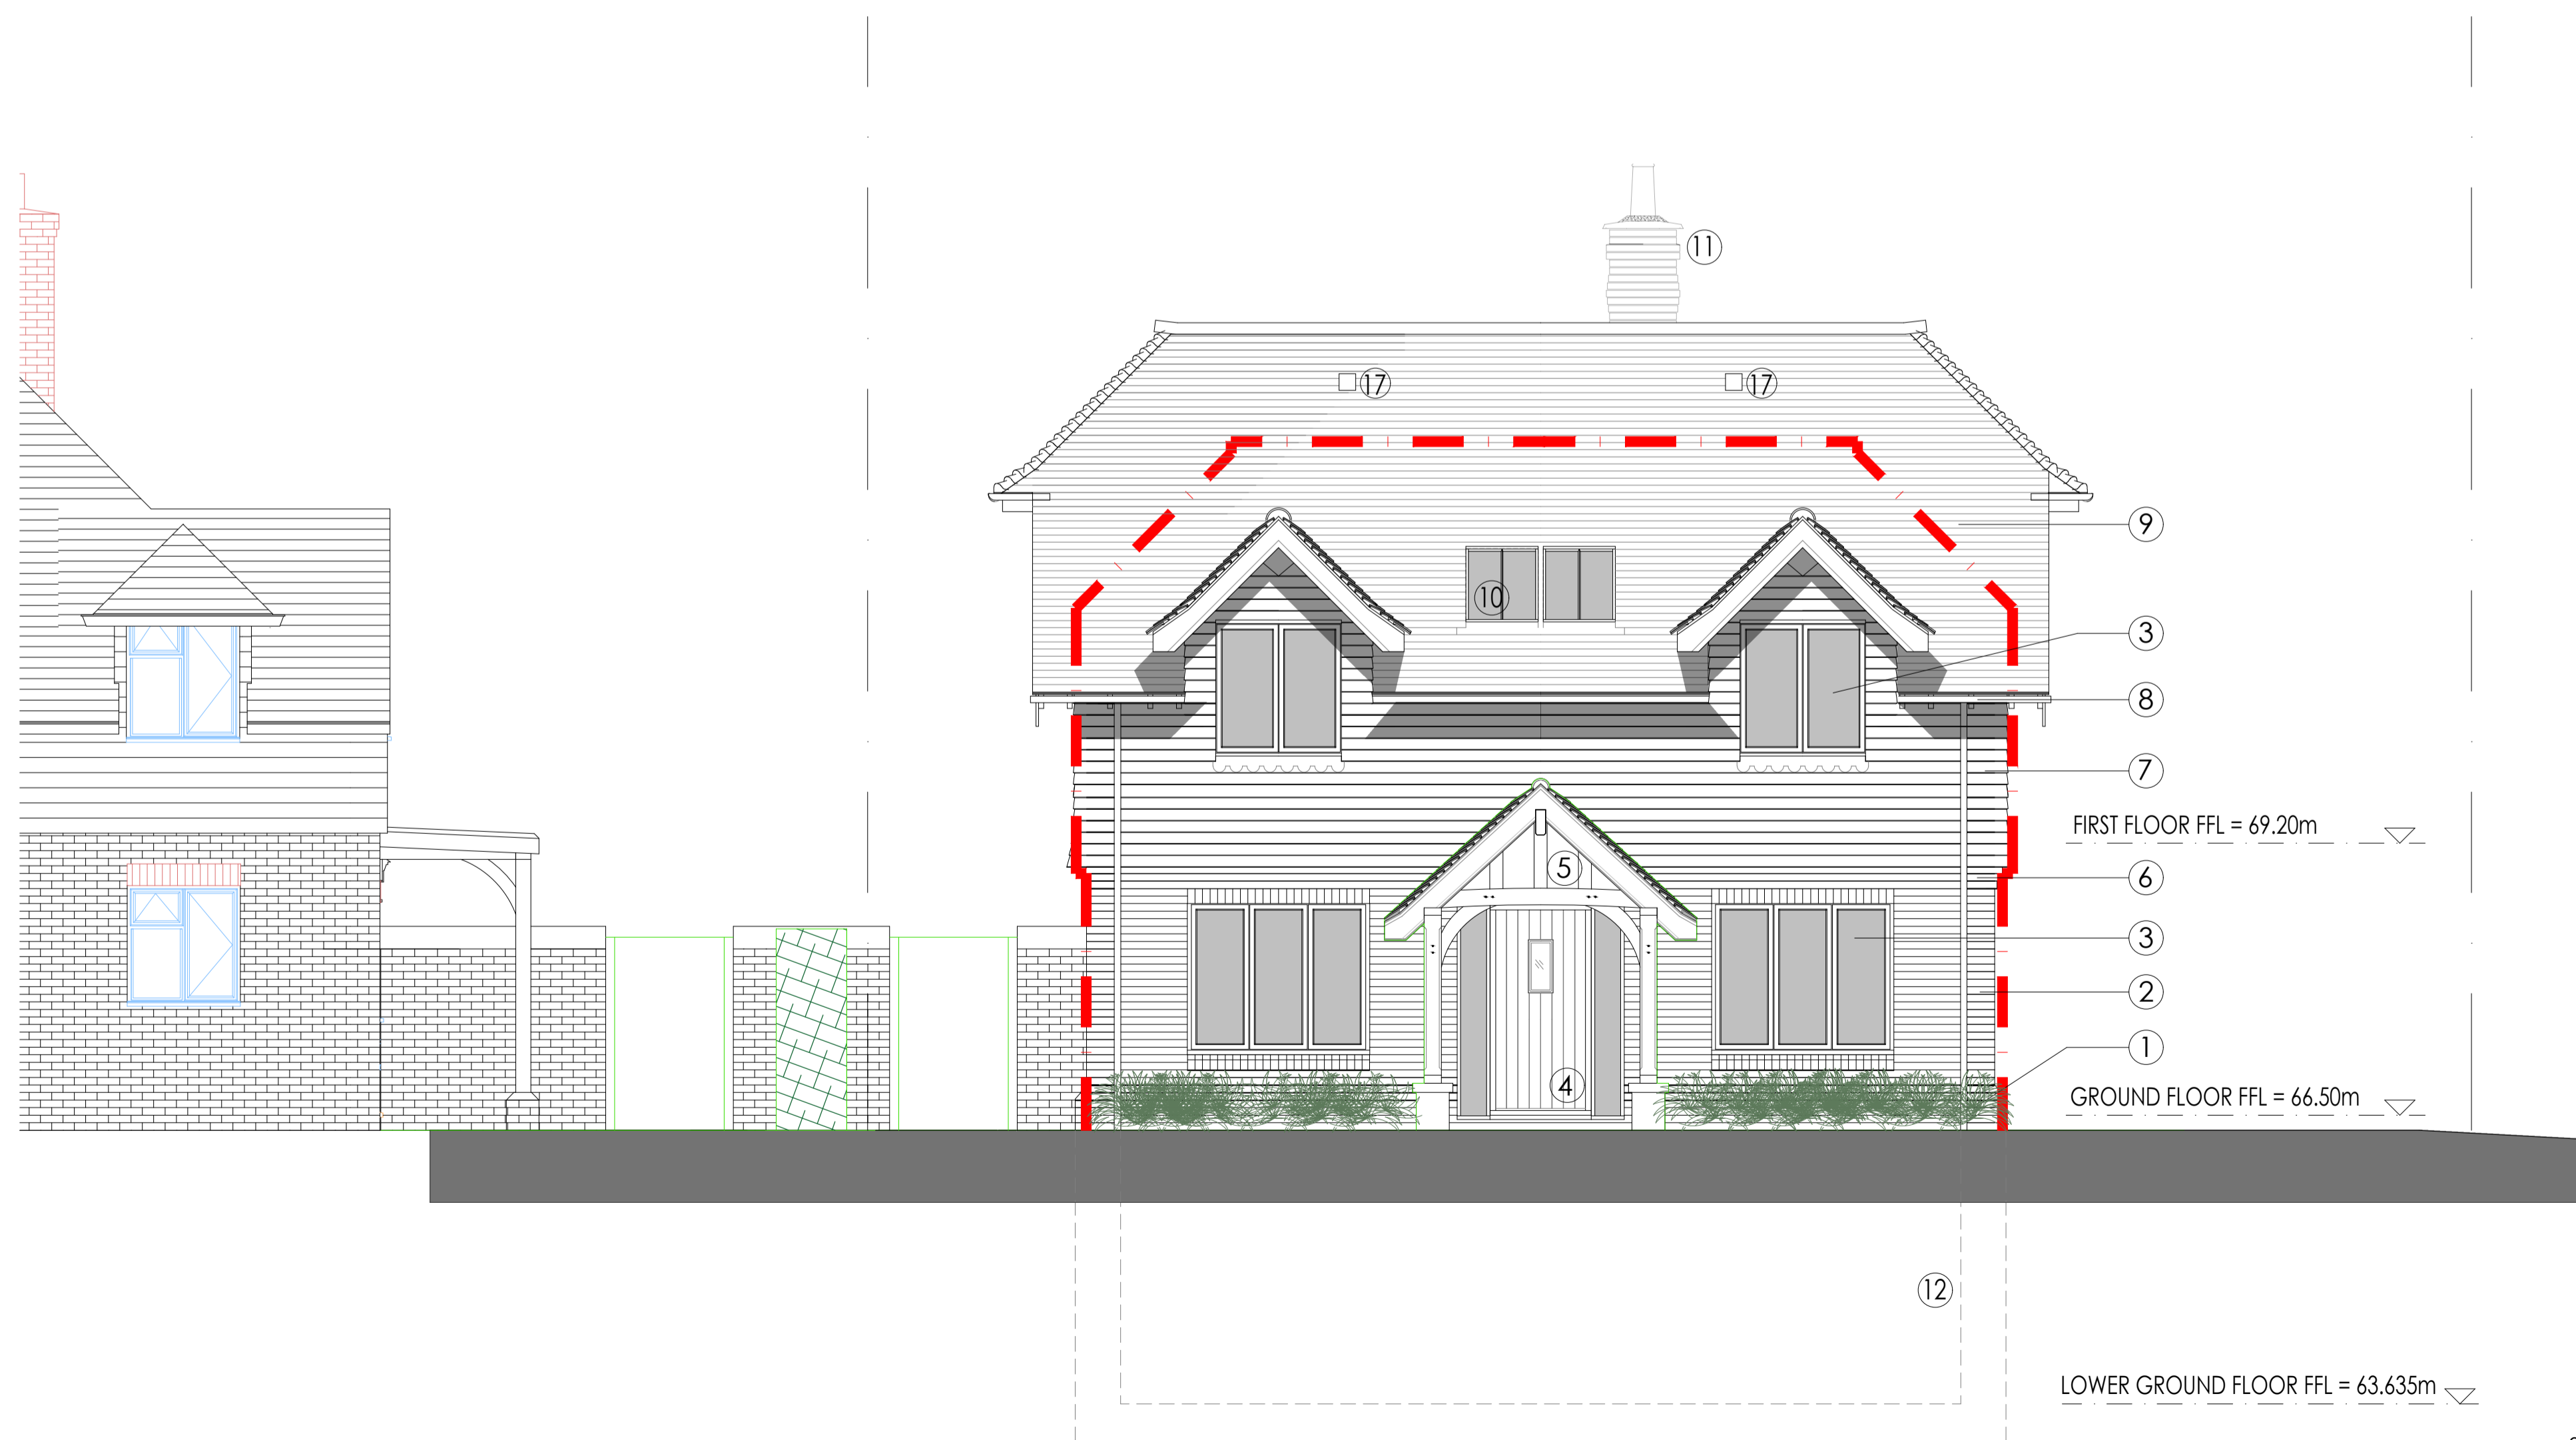

FRONT ELEVATION - AS PROPOSED
SCALE @ 1:50 ON AN A1 SHEET

- ELEVATION KEY:
- 1 - Plinth in facing brick
 - 2 - Facing brick to ground and lower ground floor walls
 - 3 - Aluminium windows with a powder-coated finish
 - 4 - Composite front door with a powder-coated finish, colour TBC
 - 5 - Oak timber framing to porch
 - 6 - Corbelled brick detailing
 - 7 - Plain clay tiles to first floor walls
 - 8 - Rainwater goods in cast metal
 - 9 - Plain clay tiles to roof
 - 10 - Bi-folding doors in aluminium frames
 - 11 - Chimney in facing brick
 - 12 - Bi-folding doors in aluminium frames
 - 13 - Retaining walls to be faced in brick
 - 14 - Glass balustrading to rear Terrace
 - 15 - Glass balustrading to double doors
 - 16 - Painted timber barge boards
 - 17 - Bat Access Tile

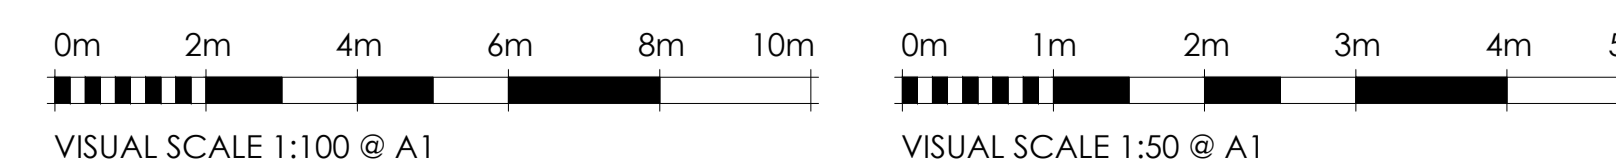

REV.	DATE	BY	AMENDMENT	CHK.

PLANNING

gould baxter
2 Lucastes Mews, Paddockhall Road,
Haywards Heath,
West Sussex, RH16 1HE
(01444) 452604
hb@gouldbaxter.co.uk
www.gouldbaxter.co.uk

NOTES:
DO NOT SCALE OFF THIS DRAWING UNLESS FOR PLANNING PURPOSES.
CHECK ALL DIMENSIONS ON SITE BEFORE ANY WORK IS COMMENCED.
ALL GOODS MATERIALS AND WORKMANSHIP MUST CONFORM WITH
CURRENT BUILDING REGULATIONS, BRITISH STANDARDS AND CODES OF
PRACTICE.
COPYRIGHT OF THIS DRAWING IS RETAINED BY GOULD PROPERTY
CONSULTANTS LLP T/A GOULD BAXTER AND IT MUST NOT BE REPRODUCED
WITHOUT WRITTEN CONSENT.

CLIENT:
Mr. & Mrs. Baker

PROJECT:
23 Hurst Road
Hassocks
West Sussex
BN6 9NJ

DRAWING:
Front and Street Scene Elevations
As Proposed

DATE: 02.06.2025
SCALE AT A1: 1:50
DRAWN BY: RH
CHECKED BY: GB

DRAWING NO.: PL.004
REV.: *