



Ground Floor 1:50

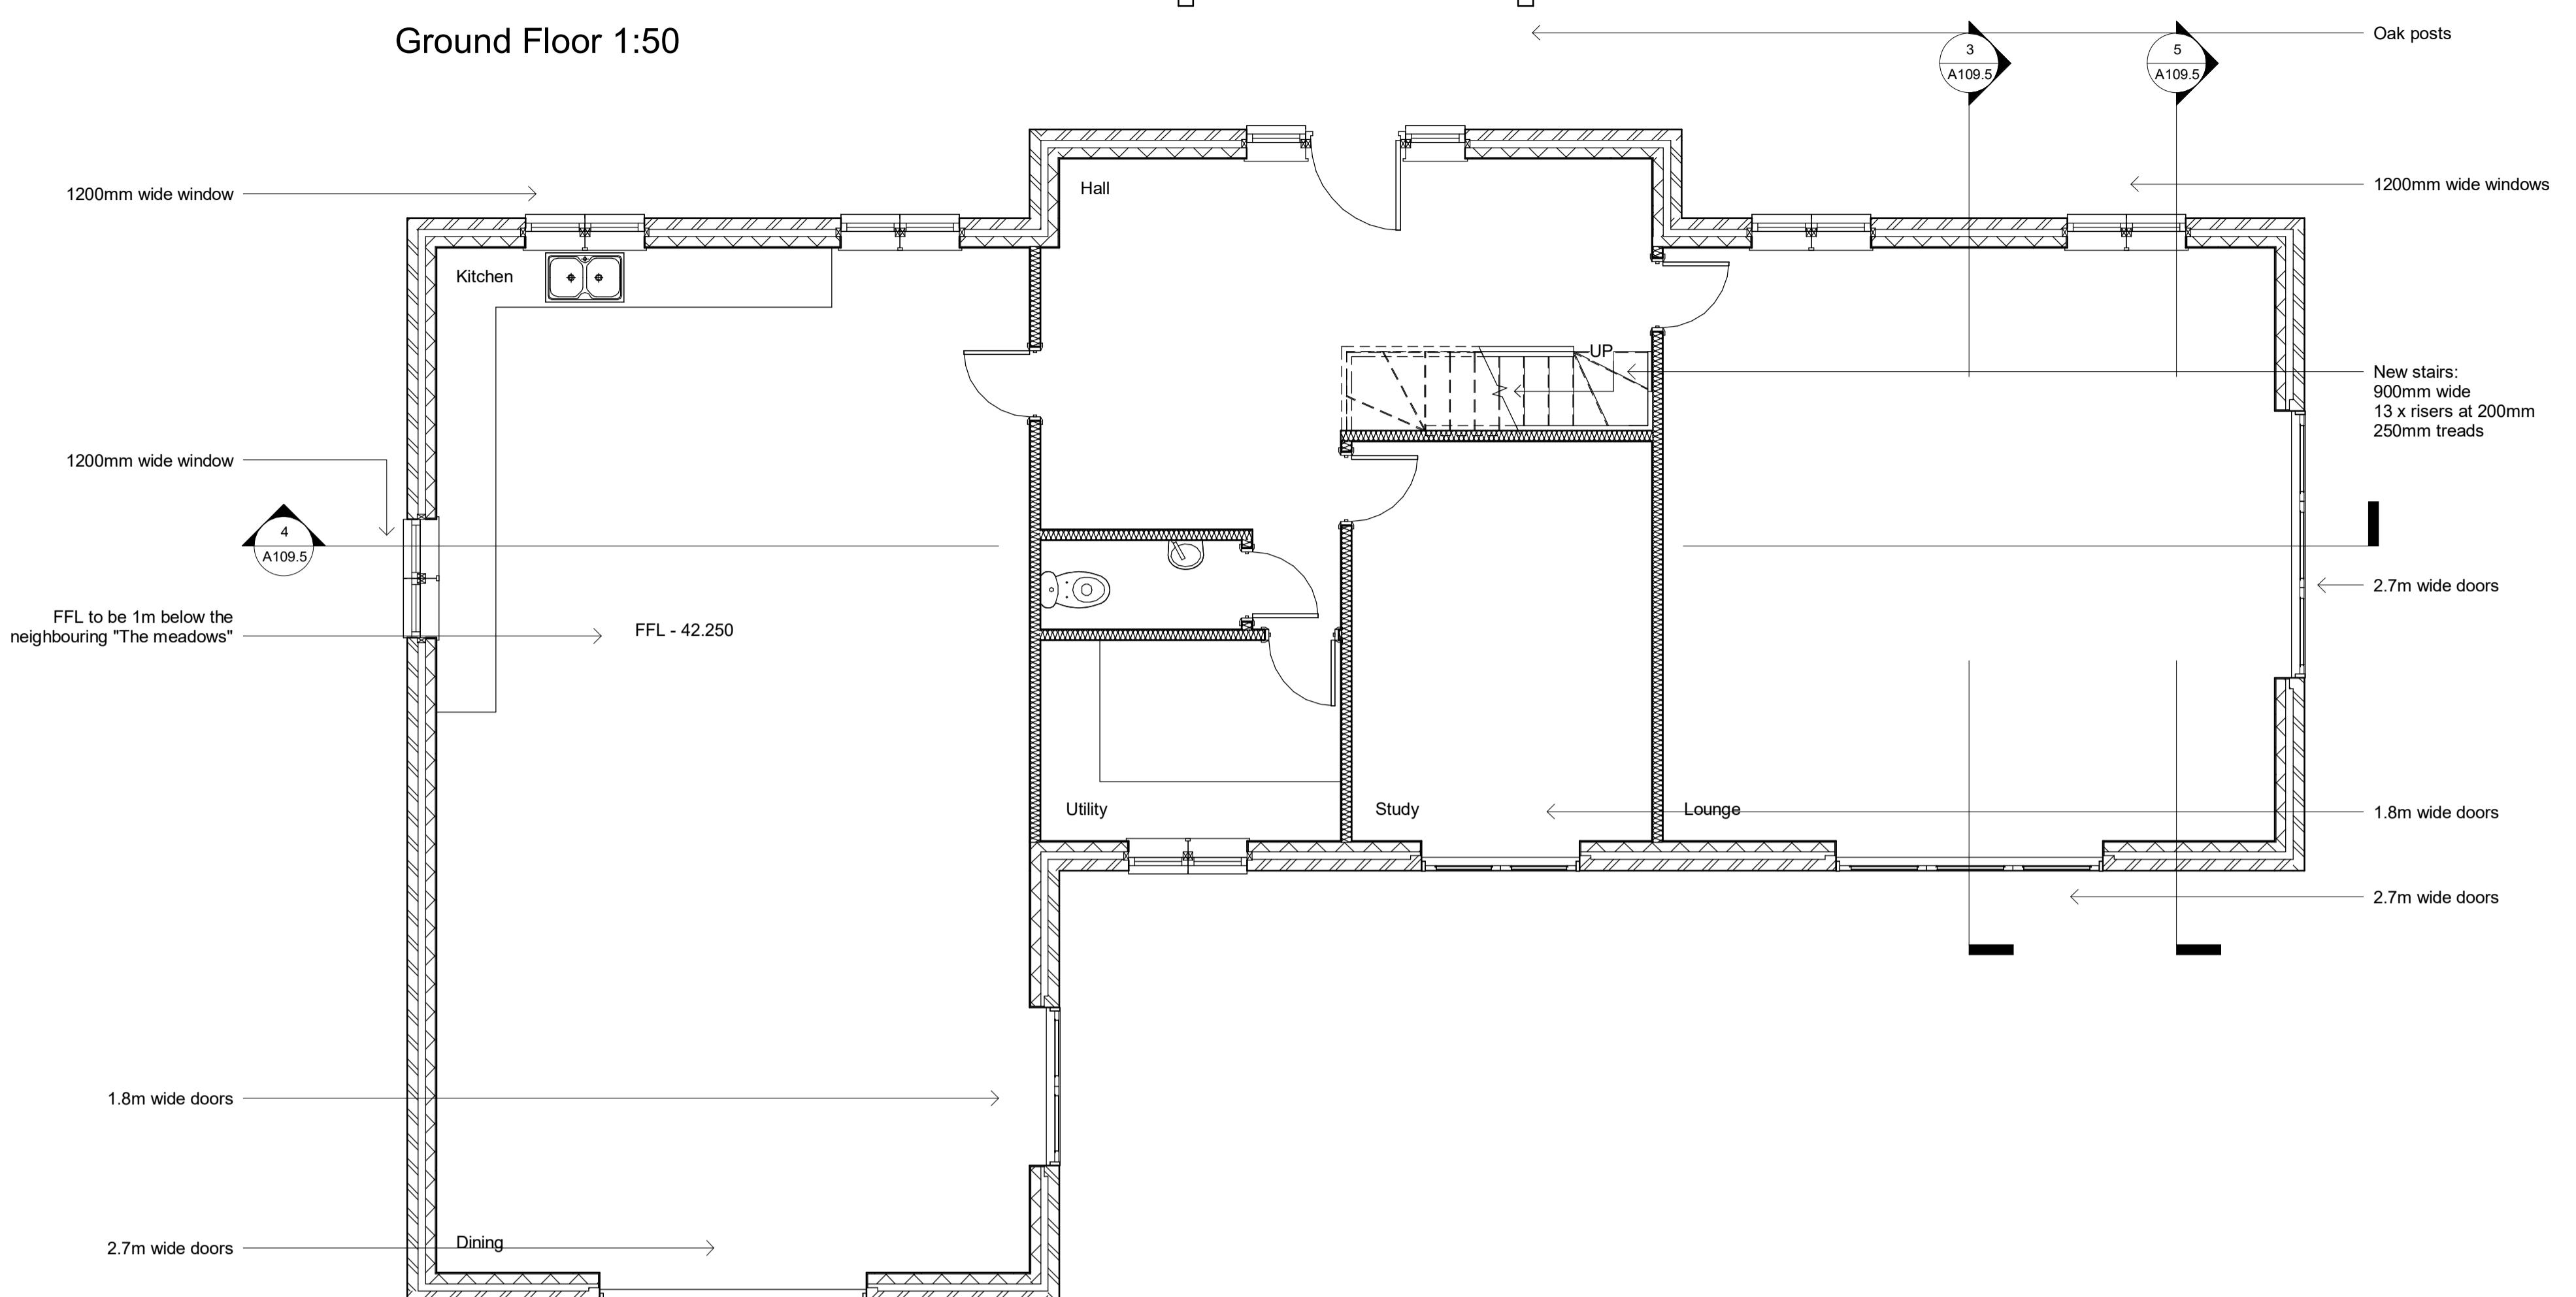

Materials to match The Meadows:

- Plain clay tiles to match with scalloped course
- Black painted timber cladding
- Black aluminium windows to match
- Driveway to be Cotswold stone chipping

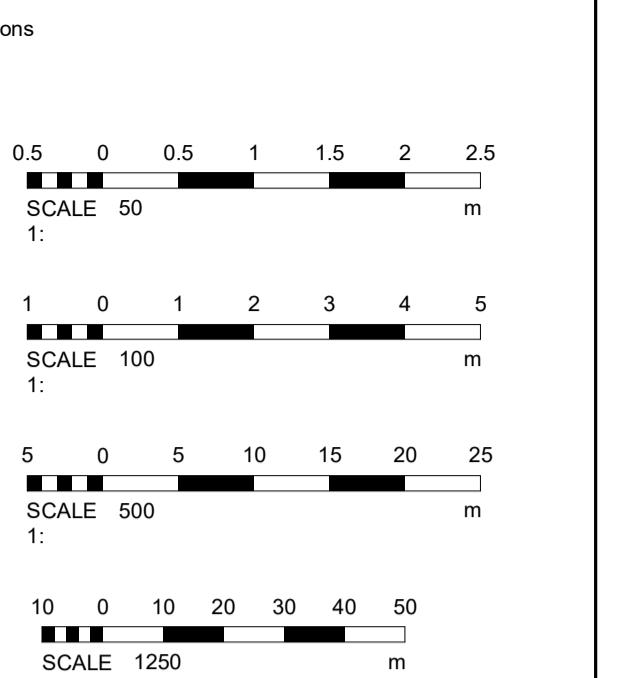

Materials

Drawing Number 2025/208 Sheet 1 of 4
Size A1 Scale 1:50, 1:100, 1:500, 1:1250

Project

Proposed details November 2025

Job Title



Proposed dwelling
Little Park Farm
Hurstpierpoint
BN6 9UZ

Do Not scale from this drawing except for planning as photocopies will be subject to distortion
Drawings to be read in conjunction with all other Designers and structural engineers contract drawings and specifications:
Any discrepancies must be brought to the attention of the Designer immediately.
The contractor must verify all dimensions by site measurement before ordering materials or manufacturing components
Substitute materials and products to those named will be acceptable if proven to be of equal or higher performance and not in conflict with other elements

M.J.Humphrey
Ltd



Mel Humphrey MRICS 9 Aldsworth Avenue Goring By Sea West Sussex BN12 4XQ
Adam Humphrey MCIOB 21 Pendine Avenue Worthing West Sussex BN12 2NA
Mel@mhumphrey.co.uk 07701055182 Adam@mjhumphrey.co.uk 07812419142

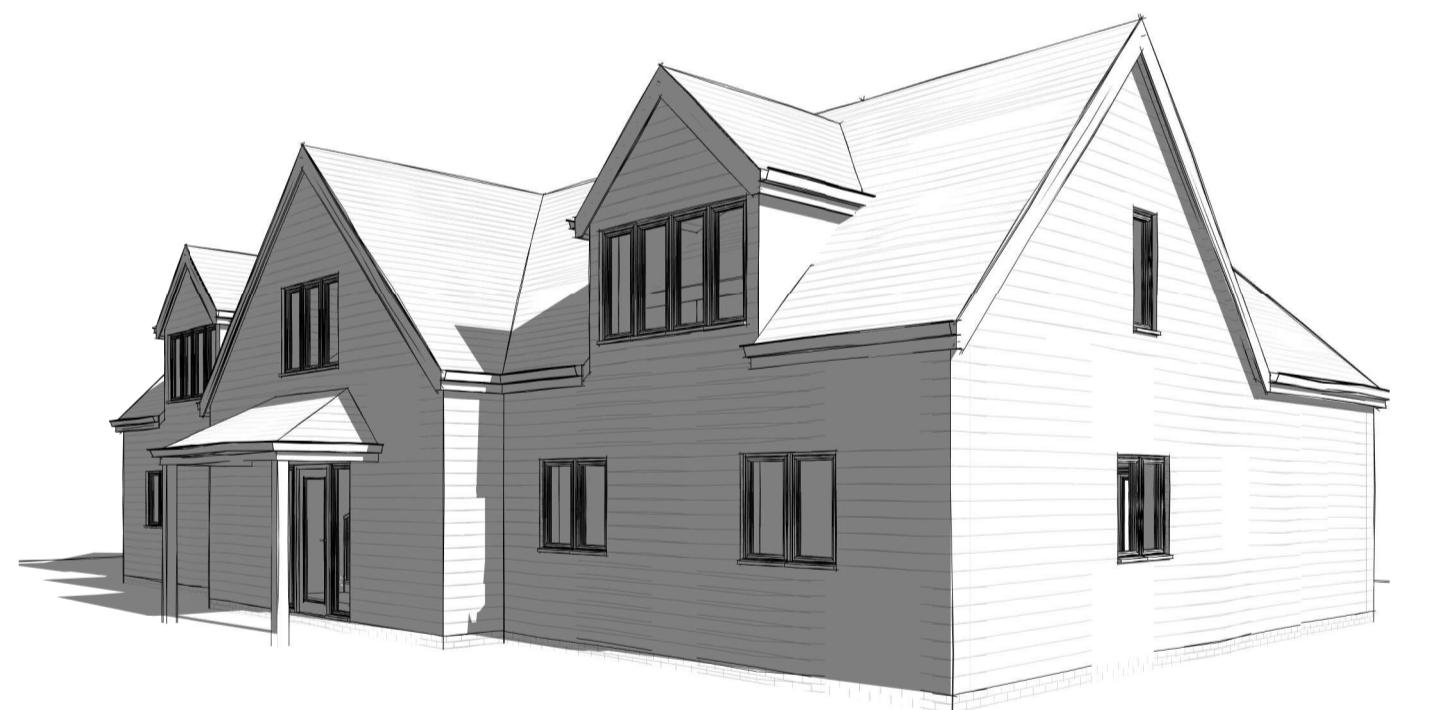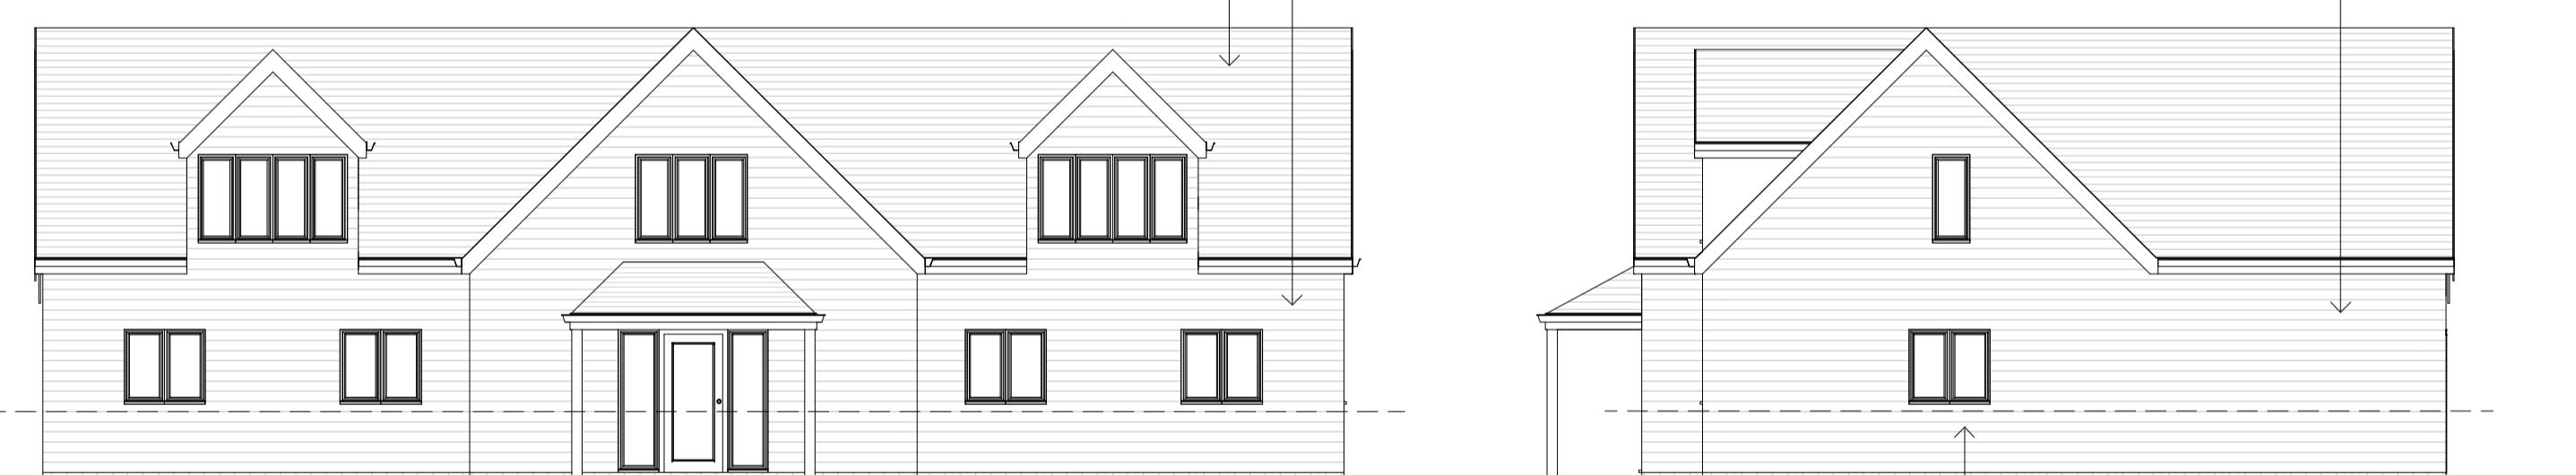

Front Elevation 1:100



Rear Elevation

Side Elevation



Side Elevation

