

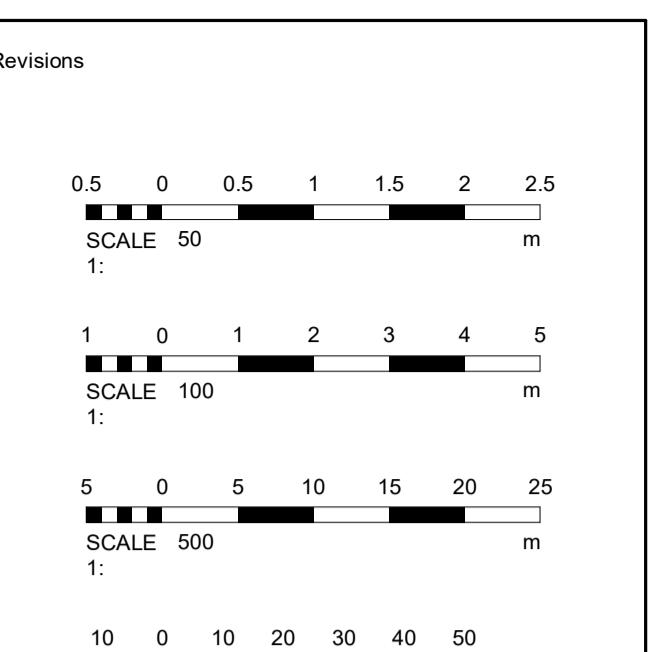


First Floor 1:50

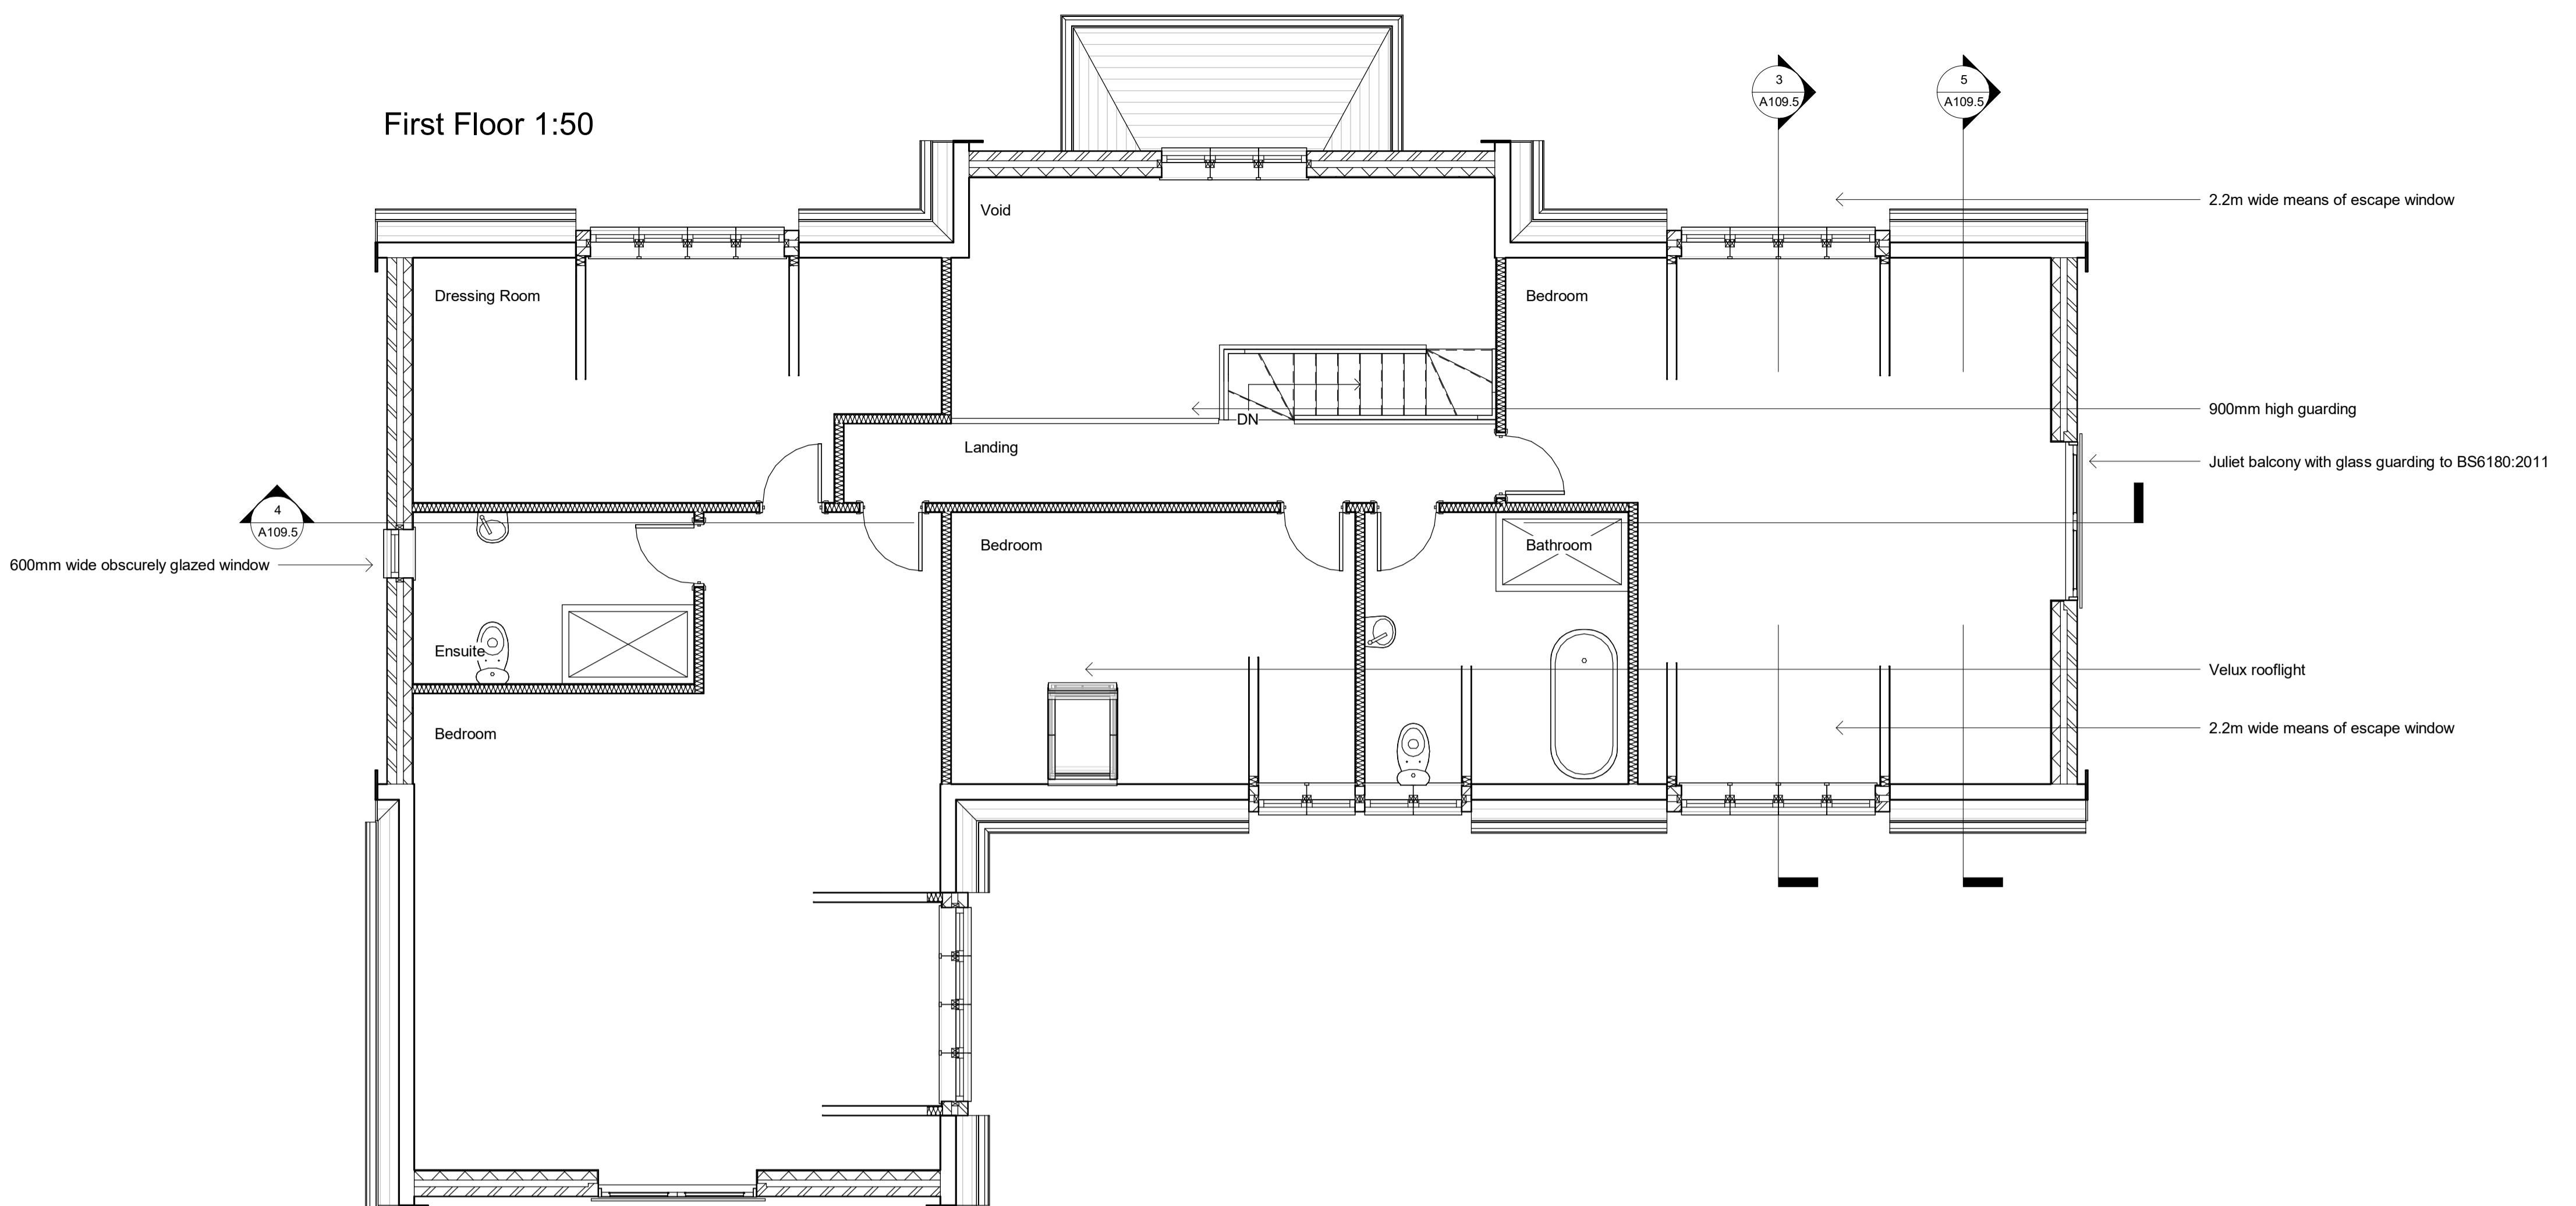

Materials

Roof Plan 1:50

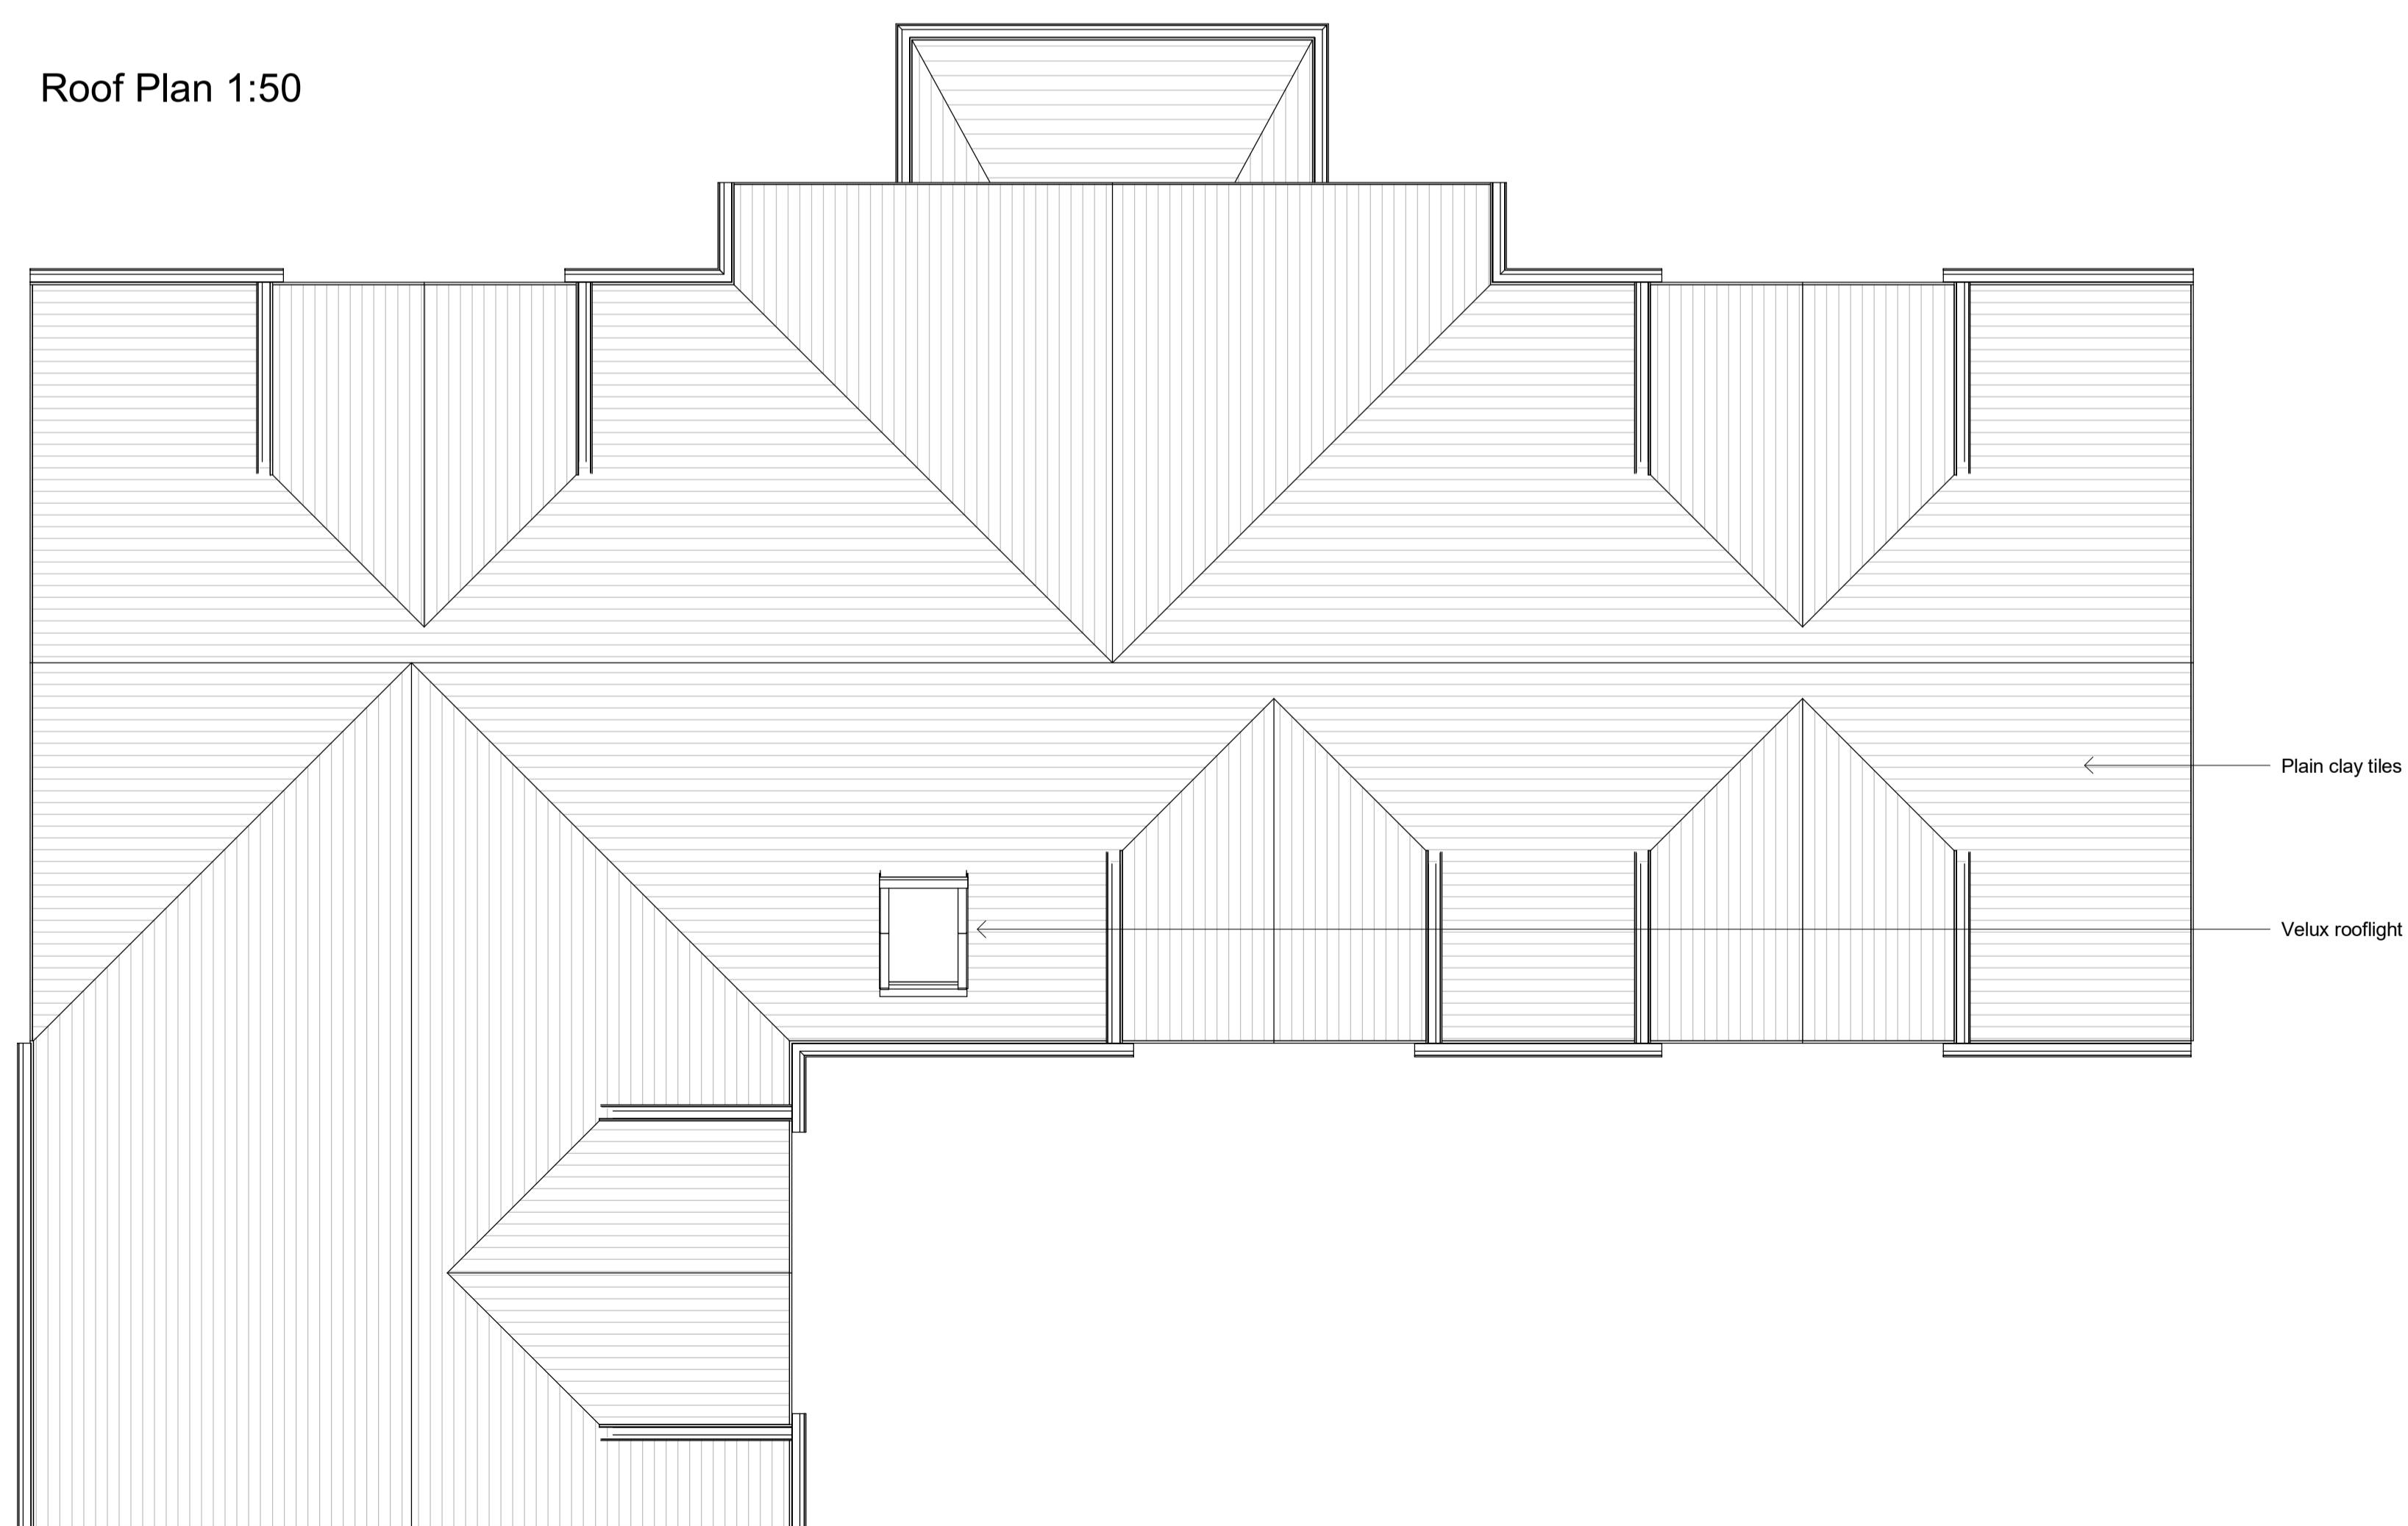

Drawing Number	2025/208	Sheet	2 of 4
Size	A1	Scale	1:50, 1:100, 1:500, 1:1250

Project
Proposed details
November 2025

Job Title
Proposed dwelling
Little Park Farm
Hurstpoint
BN6 9UZ

Do Not scale from this drawing except for planning as
photocopies will be subject to distortion
Drawings to be read in conjunction with all other Designers
and structural engineers contract drawings and specifications:
Any discrepancies must be brought to the attention of the
Designer immediately.
The contractor must verify all dimensions by site
measurements before ordering materials or manufacturing
components
Substitute materials and products to those named will be
acceptable if proven to be of equal or higher performance and
not in conflict with other elements

M.J.Humphrey
Ltd



Mel Humphrey MRICS
9 Aldsworth Avenue
Goring By Sea
West Sussex
BN12 4XQ
Mel@mhumphrey.co.uk
07701055182

Adam Humphrey MCIOB
21 Pendine Avenue
Worthing
West Sussex
BN11 2NA
Adam@mjhumphrey.co.uk
07812419142