



Street Scene - Front Elevation

1:100

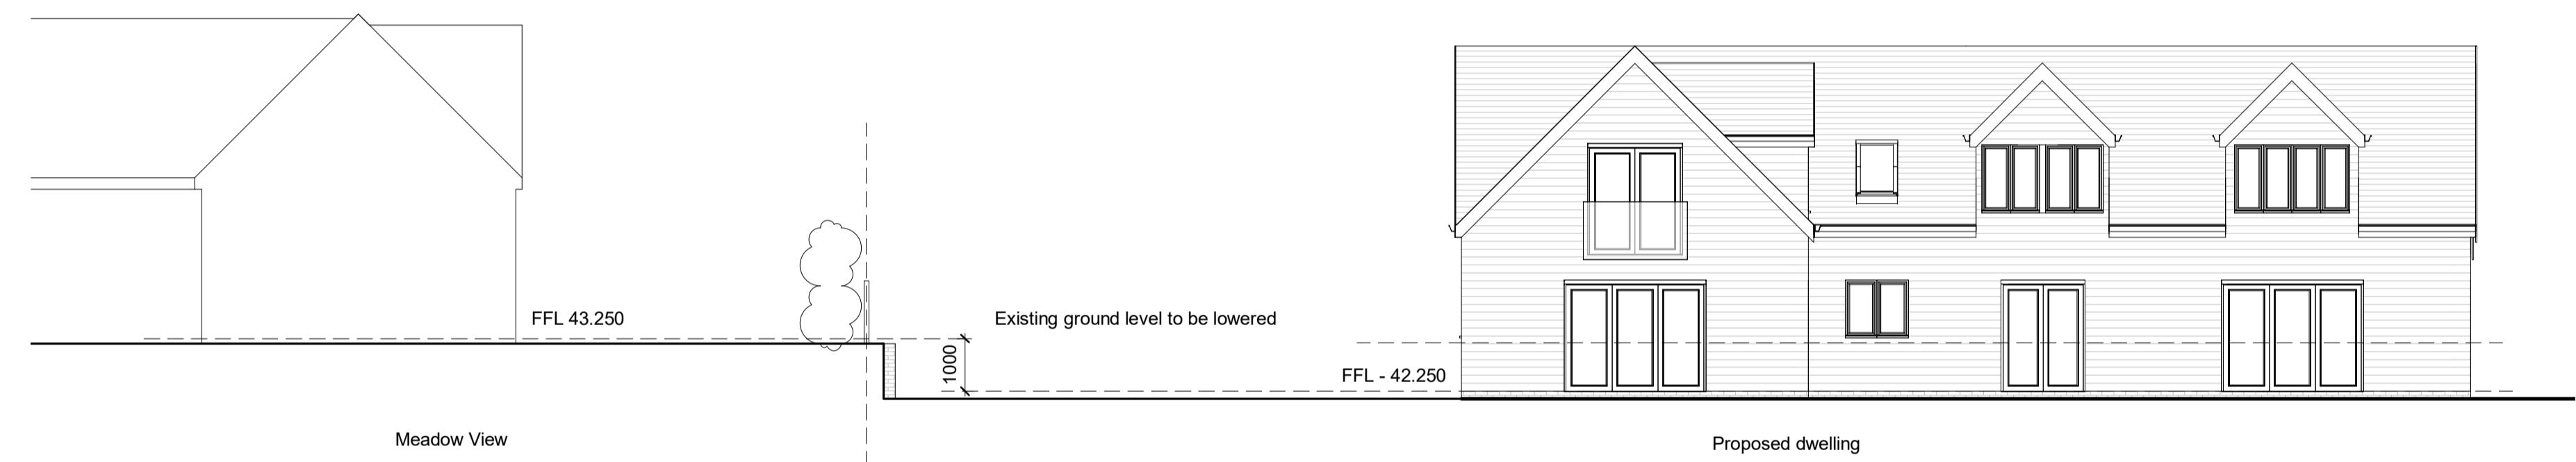



Street Scene - Rear Elevation

1:100

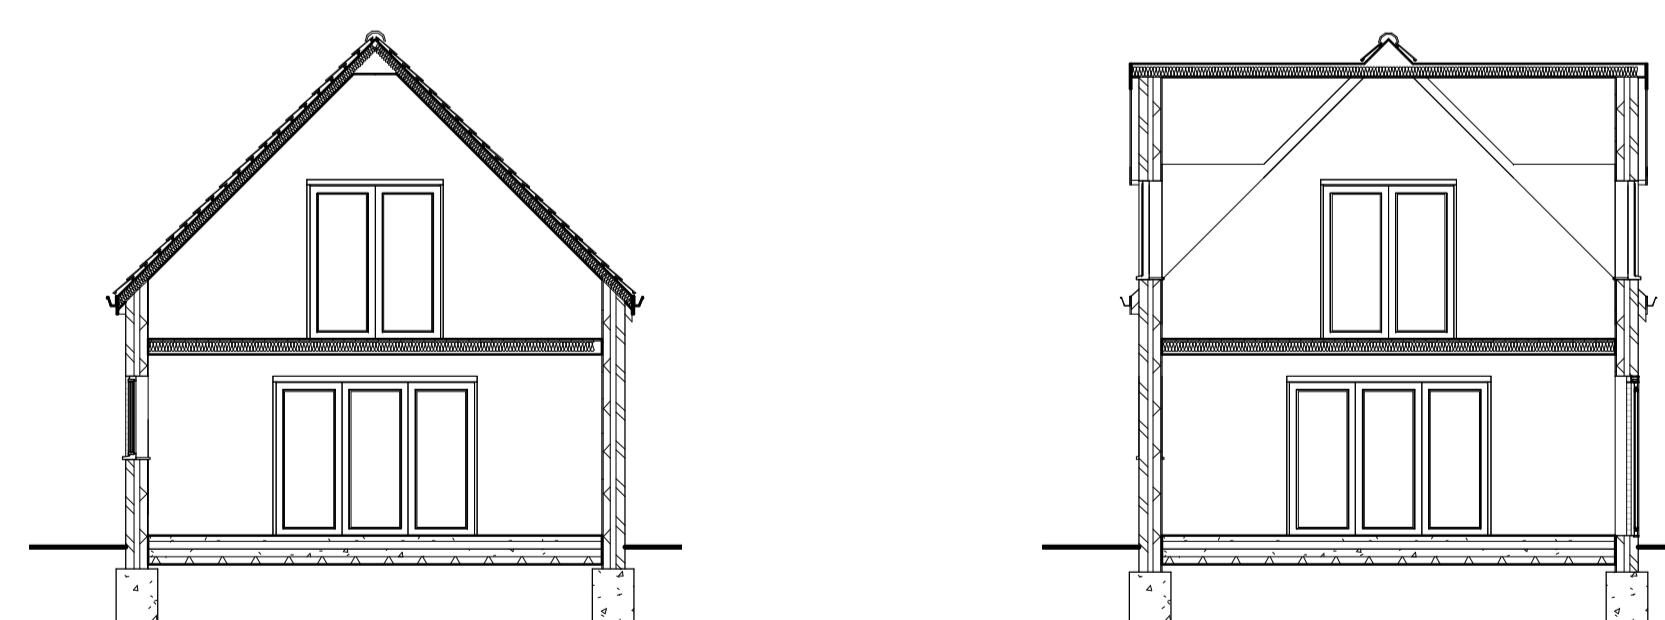

Sections Through

1:100

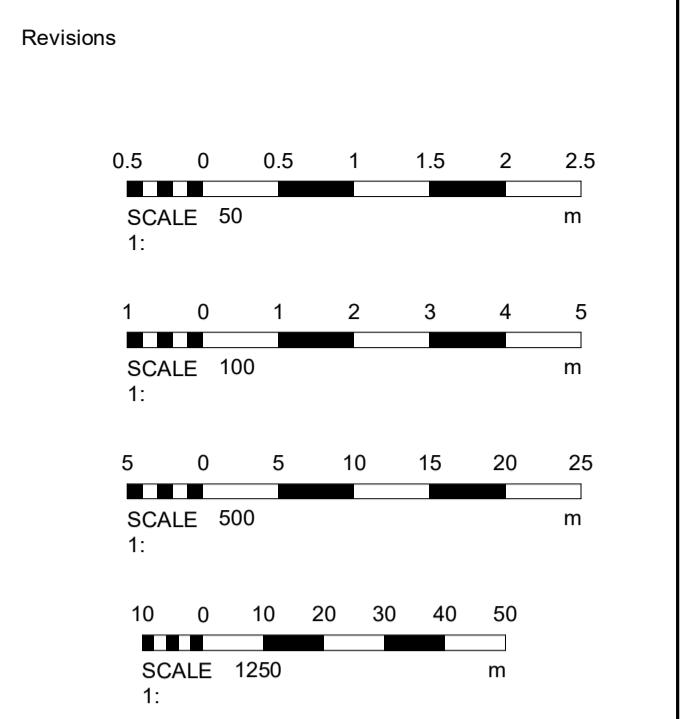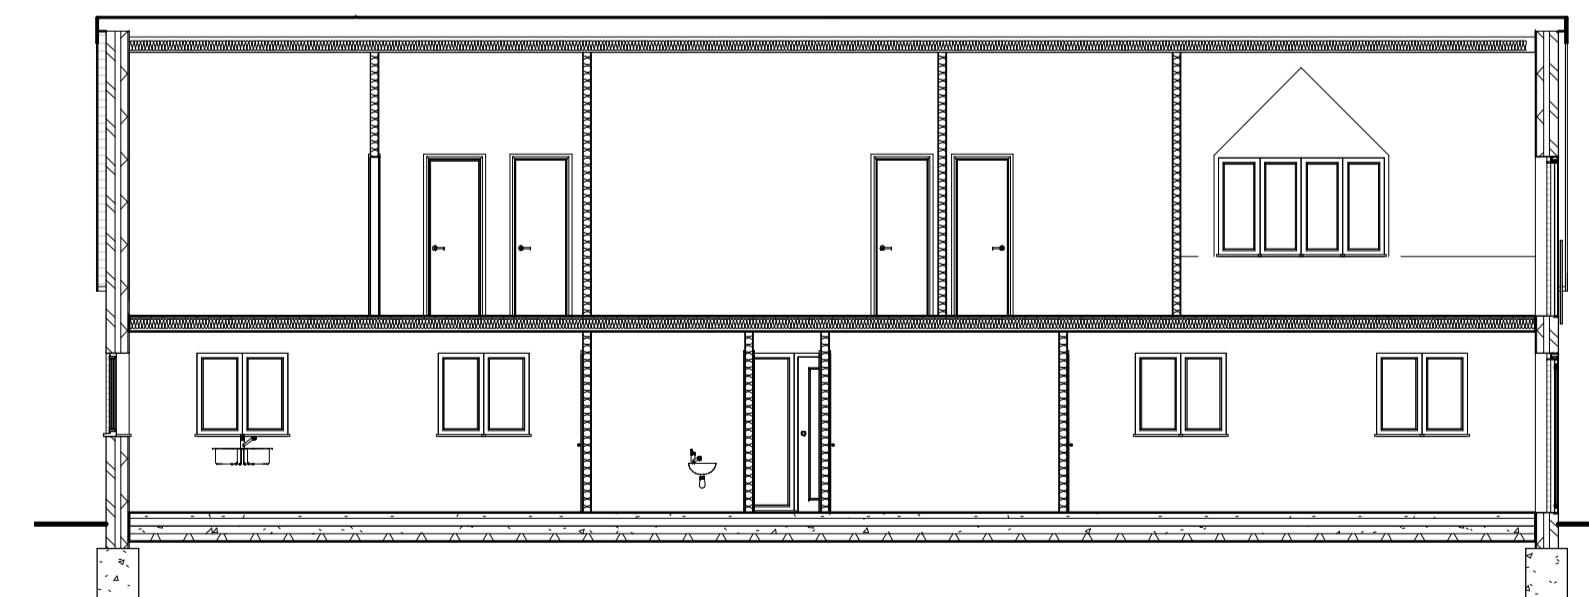

Materials

Drawing Number	2025/208	Sheet	3 of 4
Size	A1	Scale	1:50, 1:100, 1:500, 1:1250

Project

Proposed details
November 2025

Job Title

Proposed dwelling
Little Park Farm
Hurstpierpoint
BN6 9UZ

Do Not scale from this drawing except for planning as
photocopies will be subject to distortion
Drawings to be read in conjunction with all other Designers
and structural engineers contract drawings and specifications:
Any discrepancies must be brought to the attention of the
Designer immediately.
The contractor must verify all dimensions by site
measurements before ordering materials or manufacturing
components
Substitute materials and products to those named will be
acceptable if proven to be of equal or higher performance and
not in conflict with other elements

M.J.Humphrey
Ltd

