





EXISTING FRONT ELEVATION




PROPOSED FRONT ELEVATION

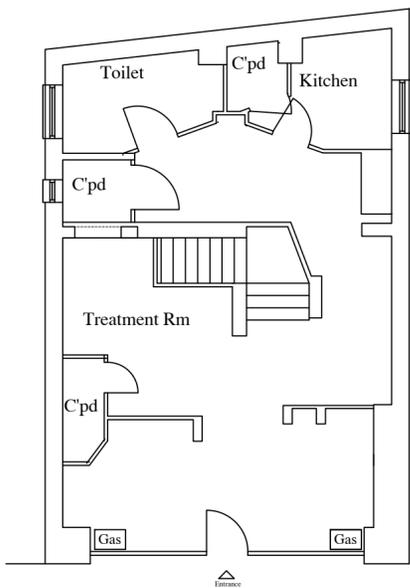


GROUND FLOOR LAYOUT PLAN
EXISTING SHOP / SALON (CLASS E)

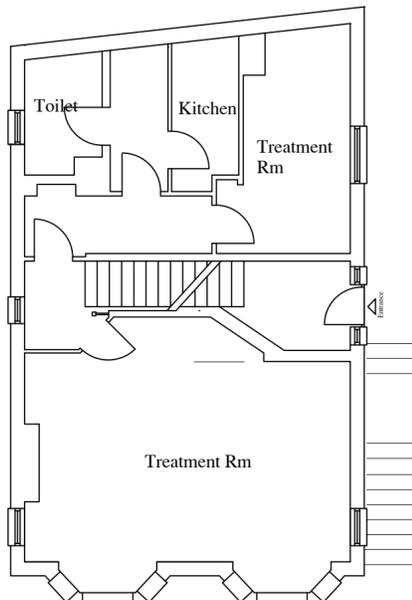


FIRST FLOOR LAYOUT
EXISTING SHOP / SALON (CLASS E)

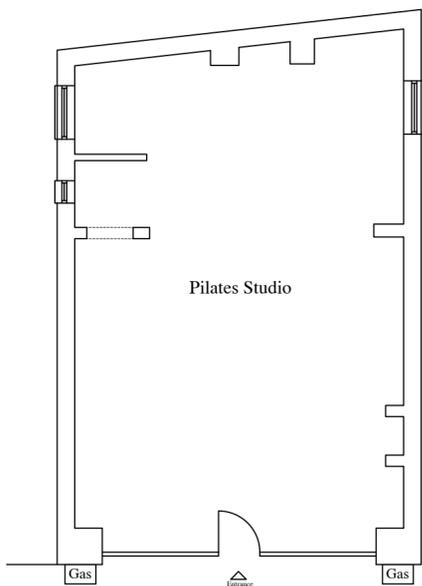


PROPOSED GROUND FLOOR LAYOUT
PLAN (CLASS E)

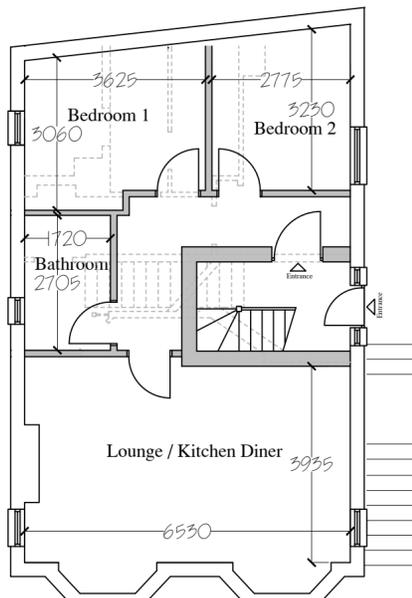


PROPOSED FIRST FLOOR LAYOUT PLAN
(RESIDENTIAL CLASS C3)

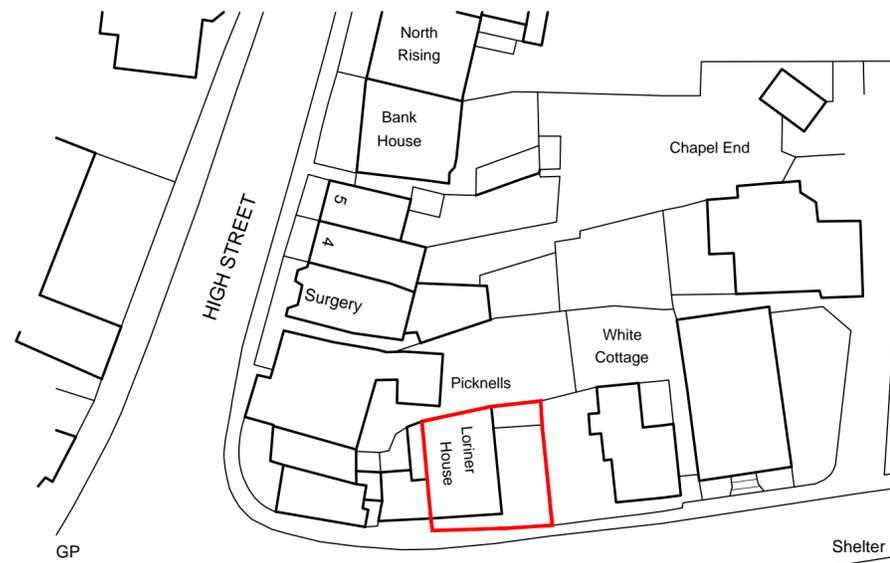

SITE LAYOUT PLAN - SCALE 1:500

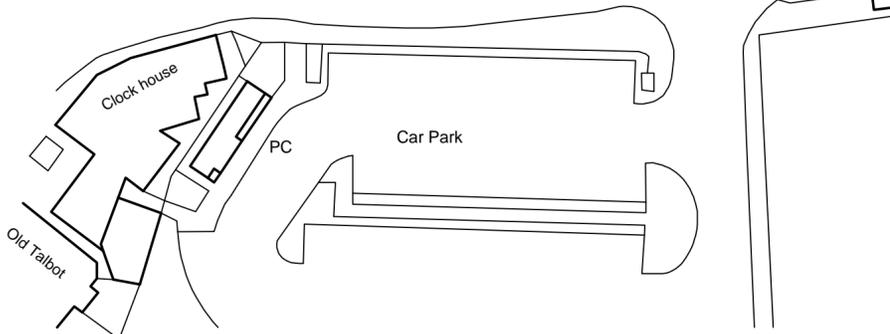

SITE LOCATION PLAN - SCALE 1:1250

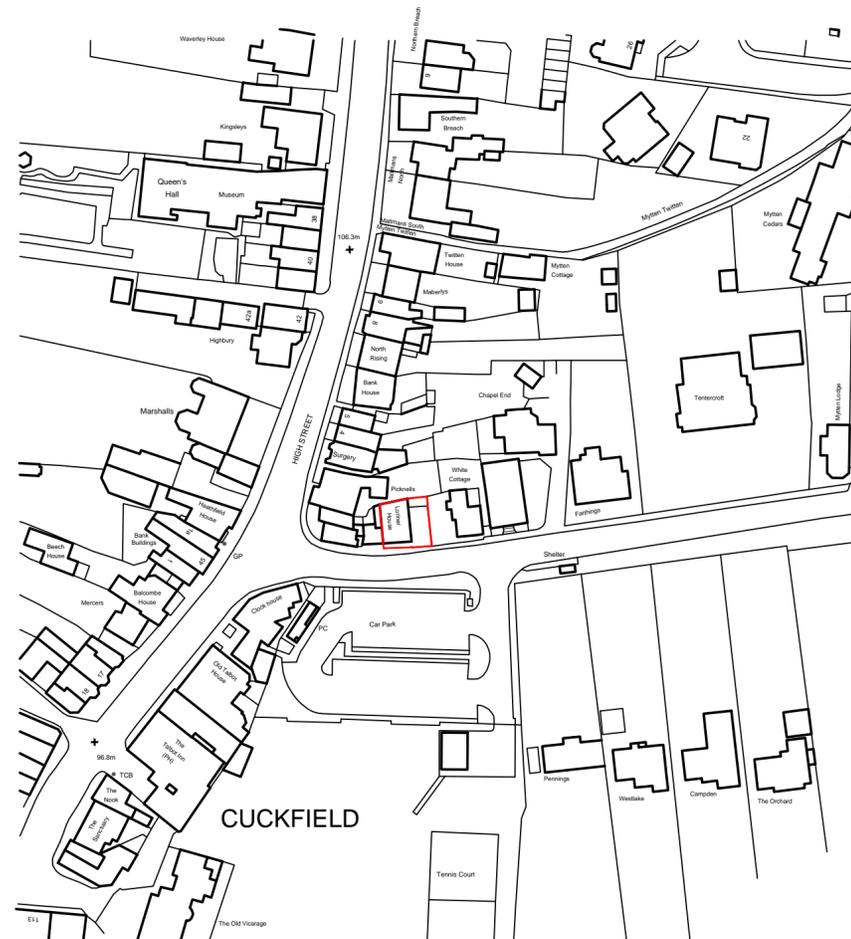

Project
**PRIOR APPROVAL
 LORINER HOUSE
 BROAD STREET
 CUCKFIELD
 WEST SUSSEX
 RH17 5LJ**

Drawing
**EXISTING & PROPOSED
 FLOOR LAYOUT PLANS**

Architects & Planning Consultants
 **ARM Associates**
 Clock Tower House, Lewes Road
 Lindfield, West Sussex. RH16 2LH
 Telephone 01444 - 484711

Client
MR DAVID THACKERAY

Drawing no.	date	scale	drawn
0725.PL03	Aug 25	1:100	ARM
	revisions		

©THE CONTRACTOR SHOULD CHECK ALL DIMENSIONS ON SITE.
 NO DIMENSIONS TO BE SCALED FROM DRAWINGS.
 IT IS THE CONTRACTORS RESPONSIBILITY TO ENSURE COMPLIANCE
 WITH BUILDING REGULATIONS.