



Contractor must verify all dimensions on site before commencing any work or shop drawings. If this drawing exceeds the quantities taken in any way, the building designers are to be informed before the work is initiated. Only figured dimensions to be taken from this drawing. Do not scale off this drawing. Drawing based on Ordnance Survey and/or existing record drawings - design and drawing content subject to Site Survey, Structural Survey, Site Investigations, Planning and Statutory Requirements and Approvals. All drainage layouts are schematic and invert levels must be established prior to construction.

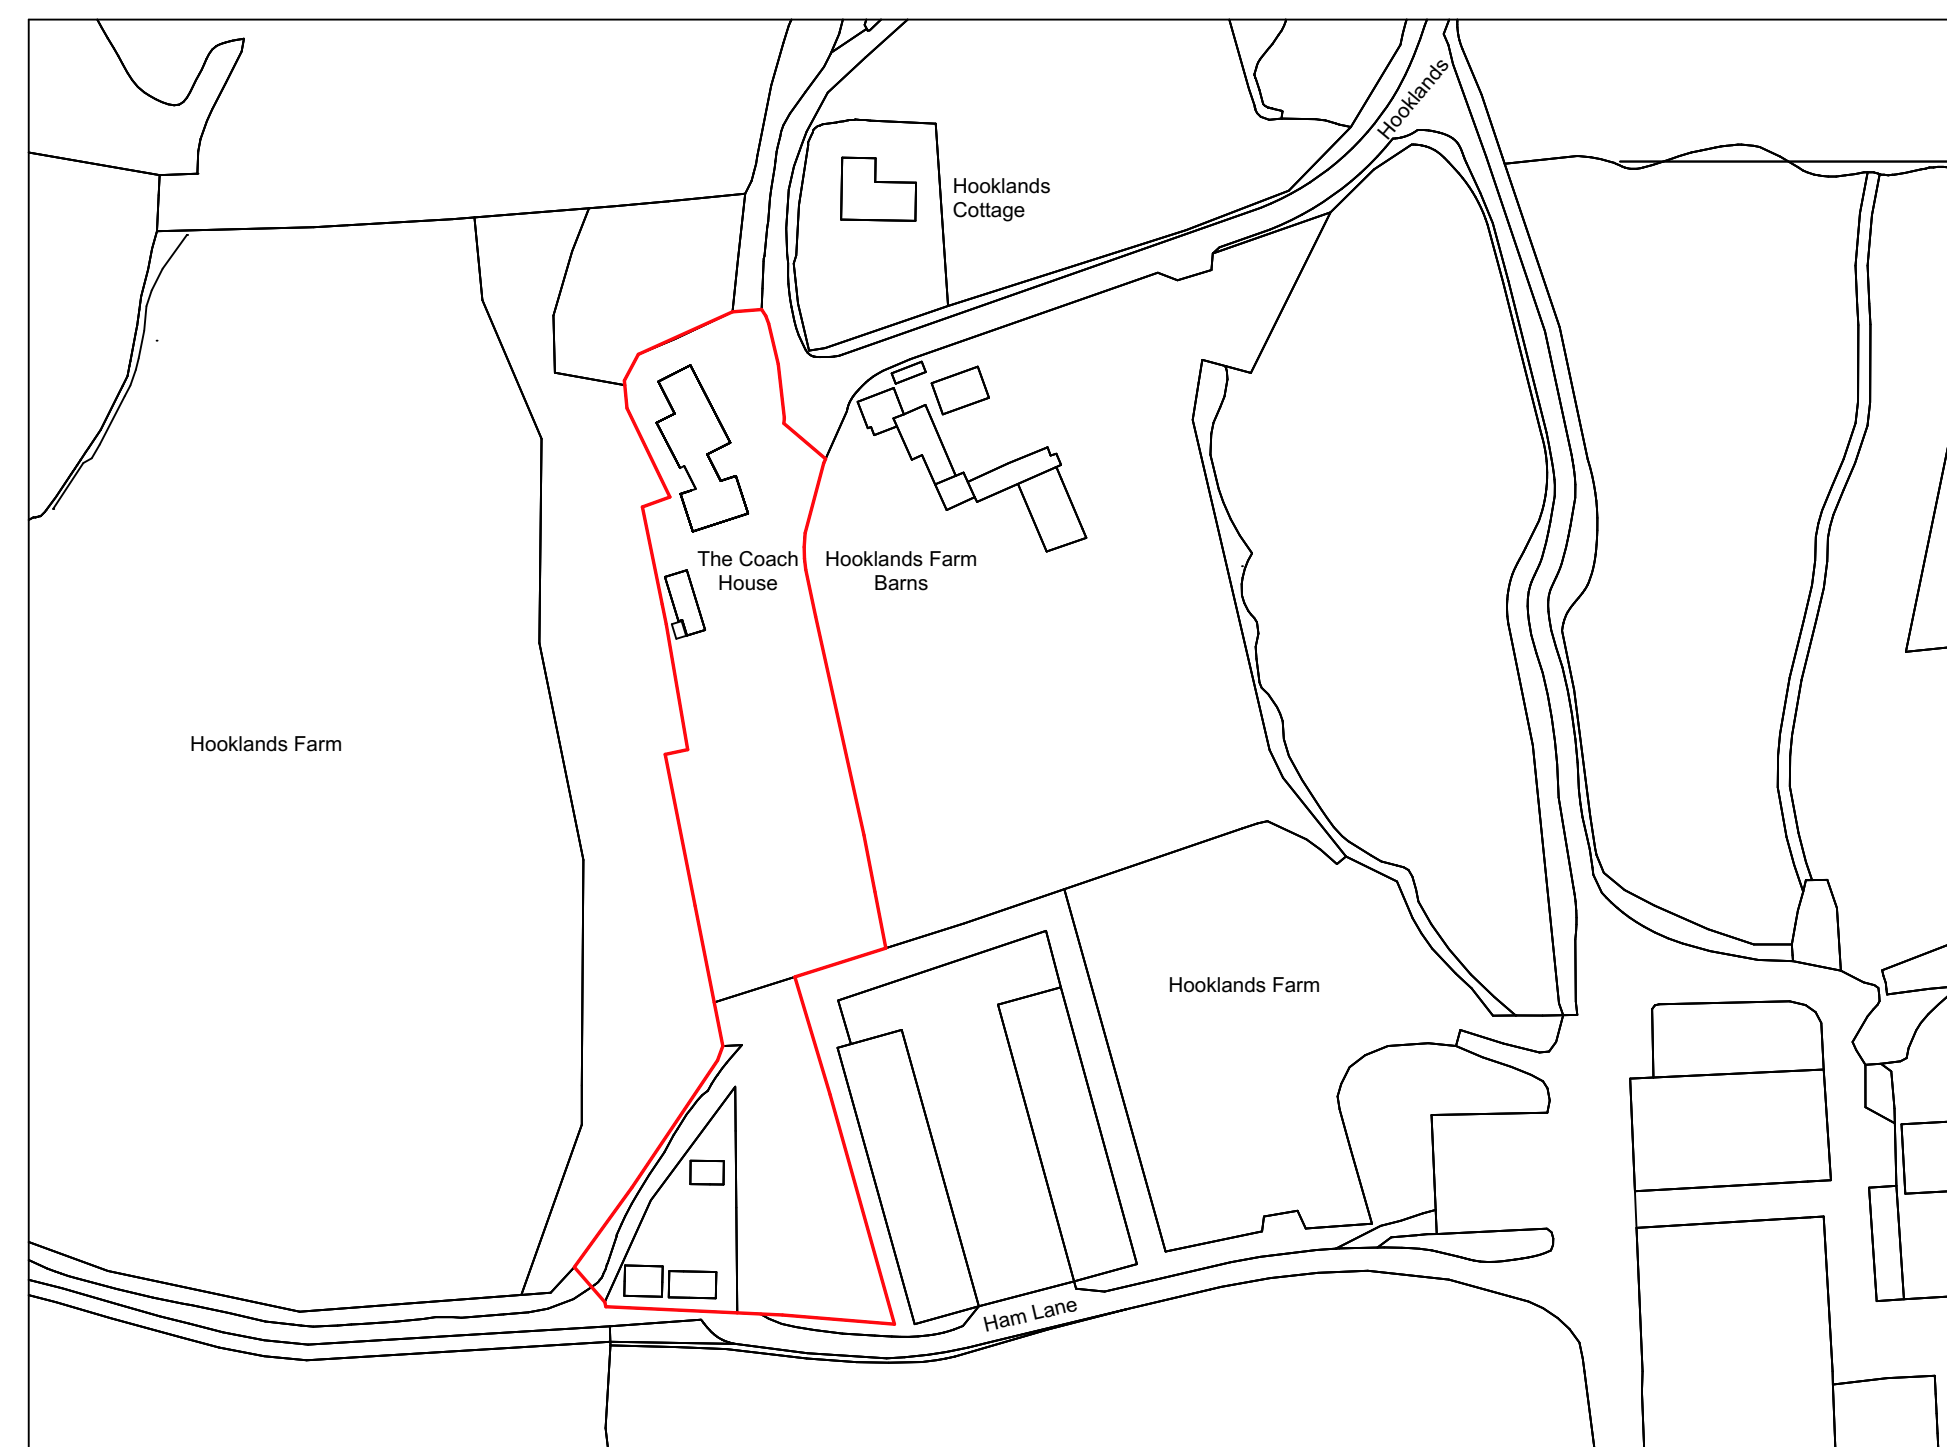

Proposed Site Block Plan 1:500

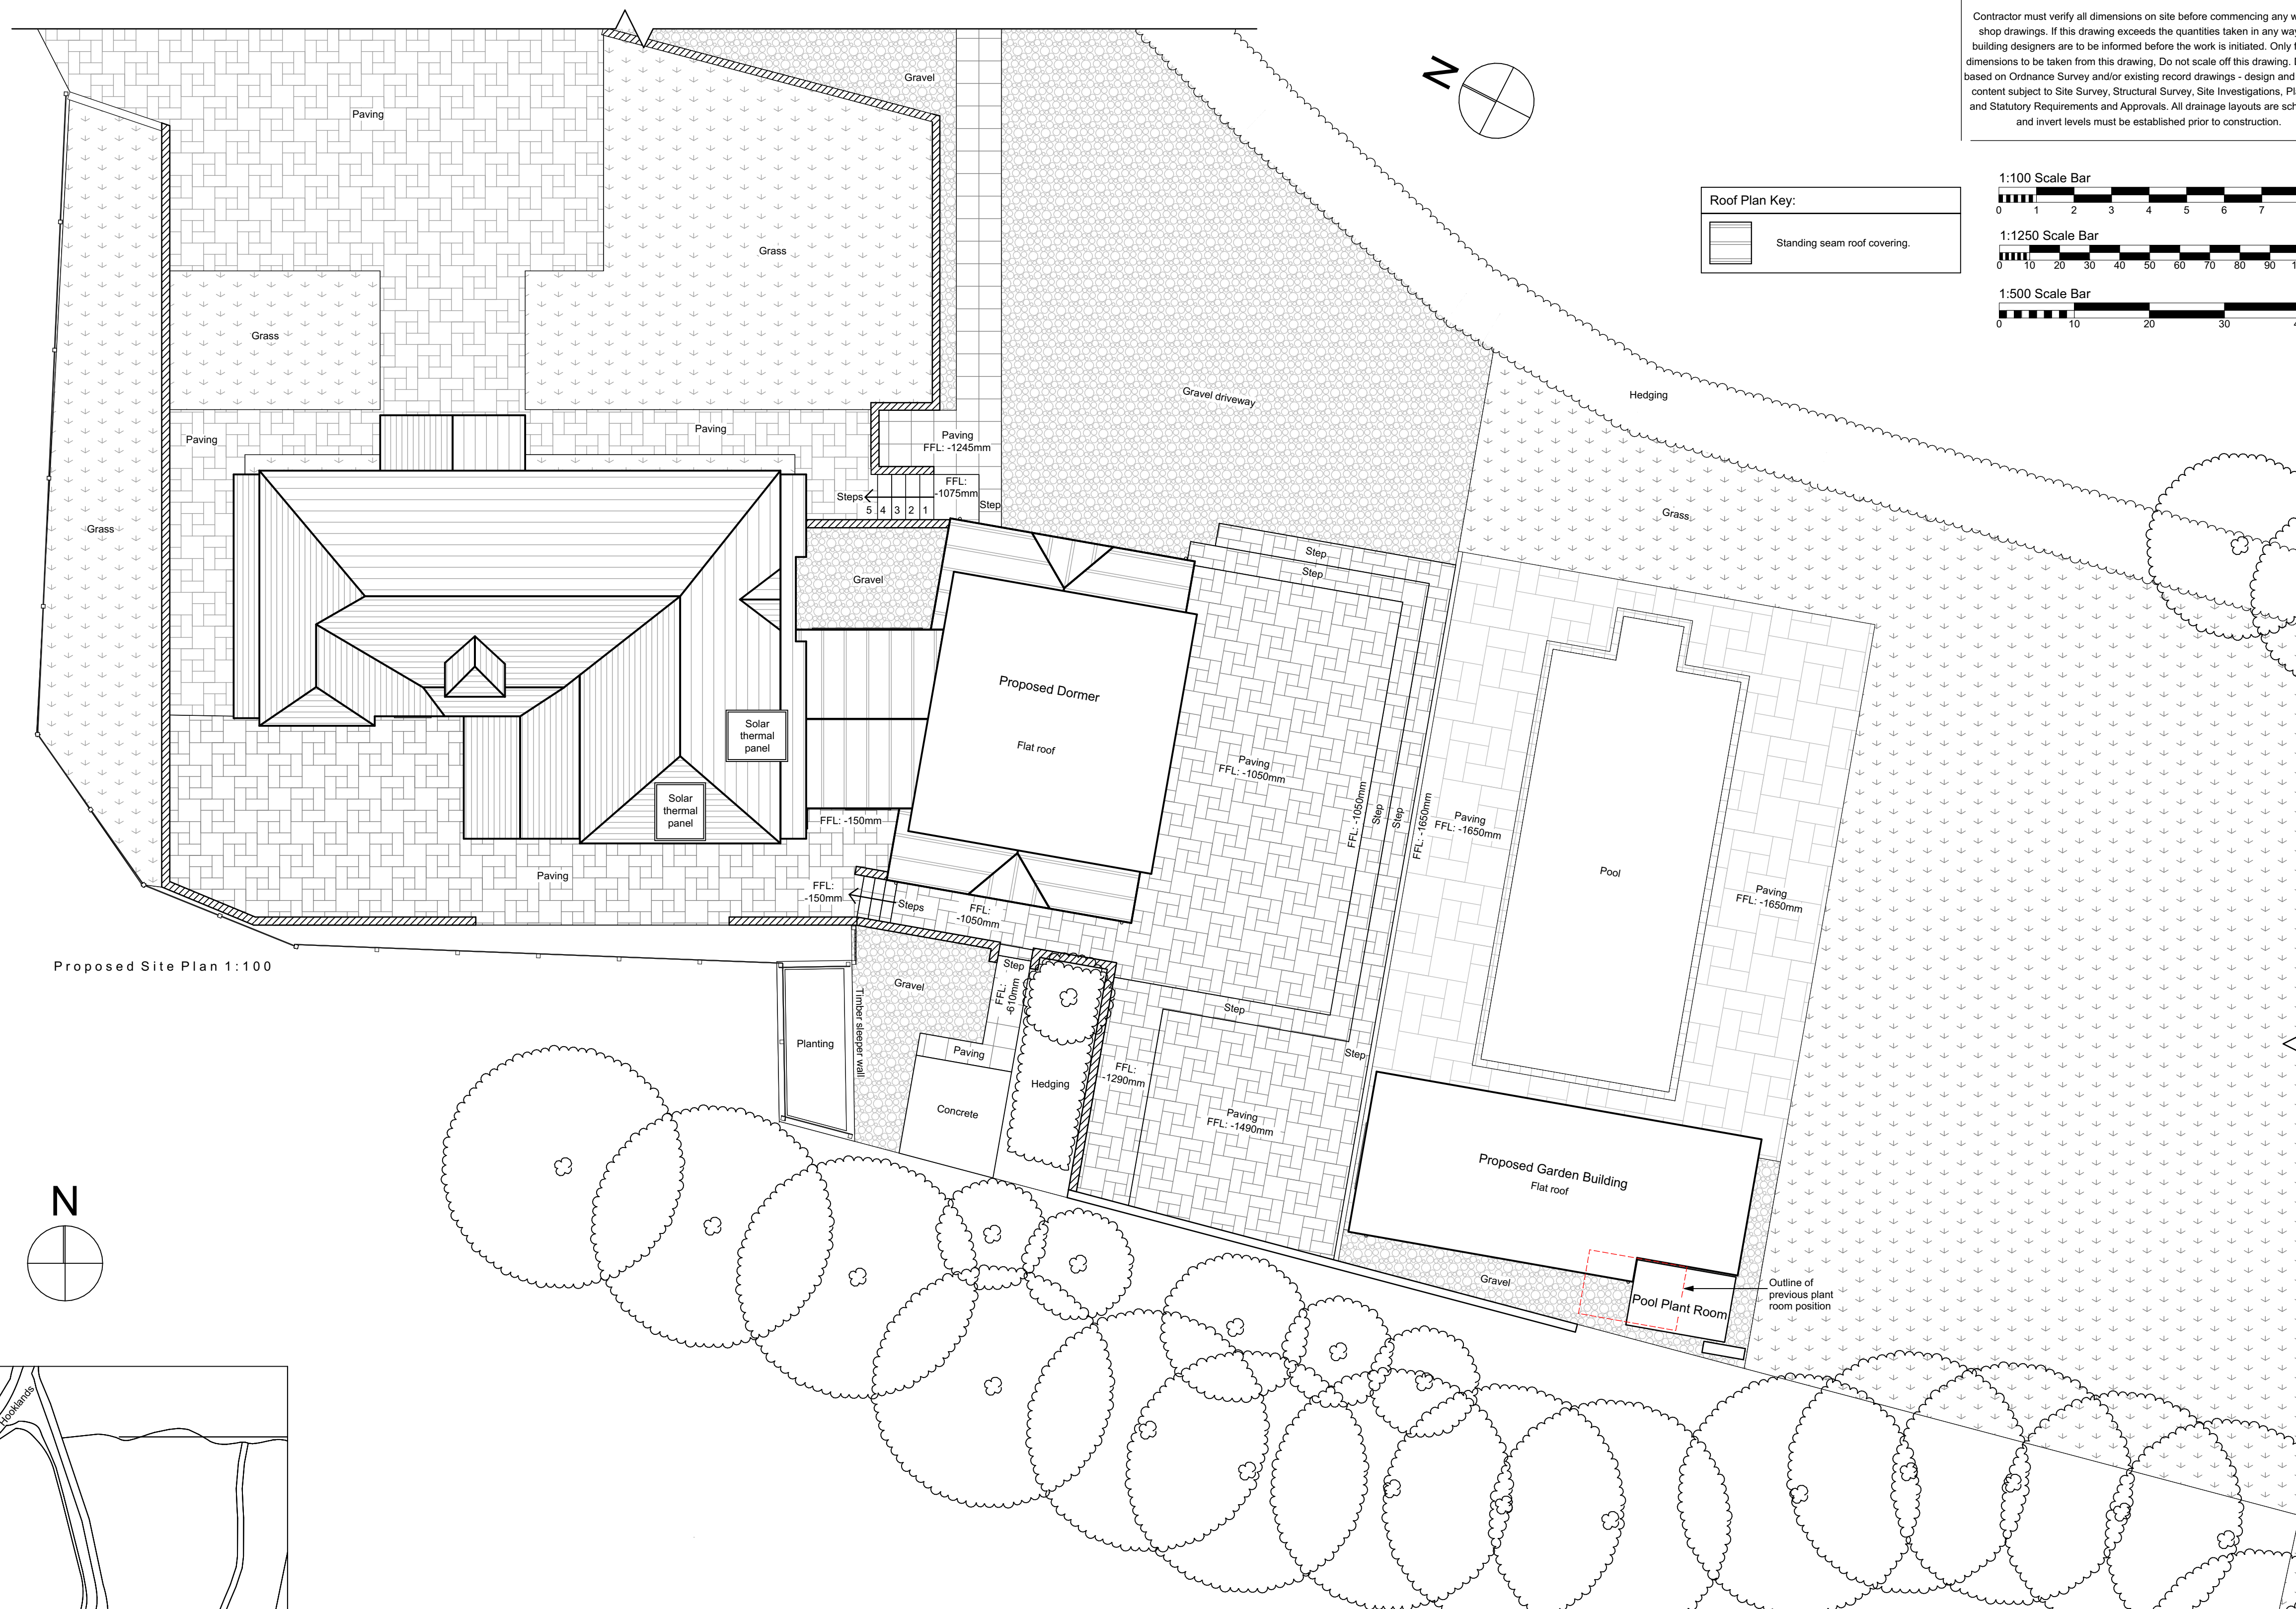

Proposed Site Location Plan 1:1250

Project Status:	PLANNING ONLY		
			
<p>4 Rushmead Court, Osssett, WF5 0NZ tel: 01924 275 594 web: www.transformarchitects.co.uk email: info@transformarchitects.co.uk</p>			
Project Address:	The Coach House, Hooklands Farm, Lewes Road, Haywards Heath, RH17 7NG		
Client:	Mr & Mrs Thickett		
Drawing Title:	Proposed Site Plan A1		
Scale:	1:100, 1:1250, 1:500		
Date:	24.11.2025		
Drawing By:	MNB		
Drawing Number:	T1290 - PL04		
Revision:	Nil		