


Ground Floor Plan
 HT32
 3-Bedroom 6-Person House
 54sqm / 159sqft GA [ex. Inuse]

Ground Floor Plan
 HT33
 3-Bedroom 6-Person House
 106.3sqm / 114sqft GA [ex. Inuse]


A minimum of 3 sqm storage provided in accordance with
 NOSS requirements.

A minimum of 2.5 sqm storage provided in accordance with
 NOSS requirements.

Plots 25-24-23-22-21

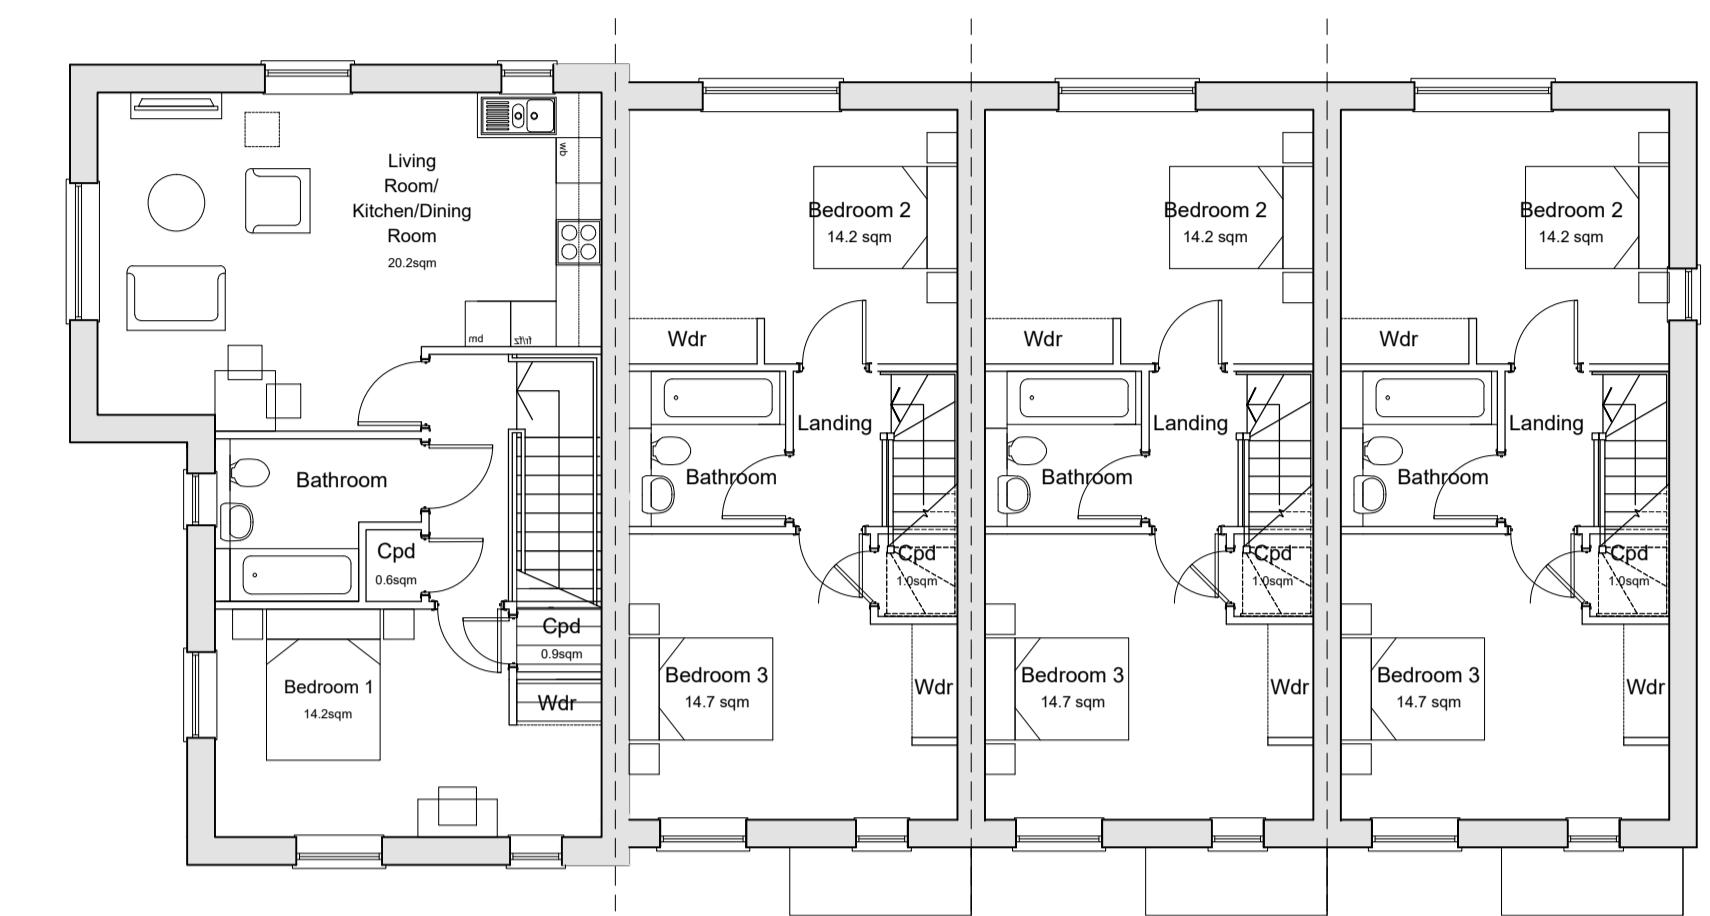

First Floor Plan

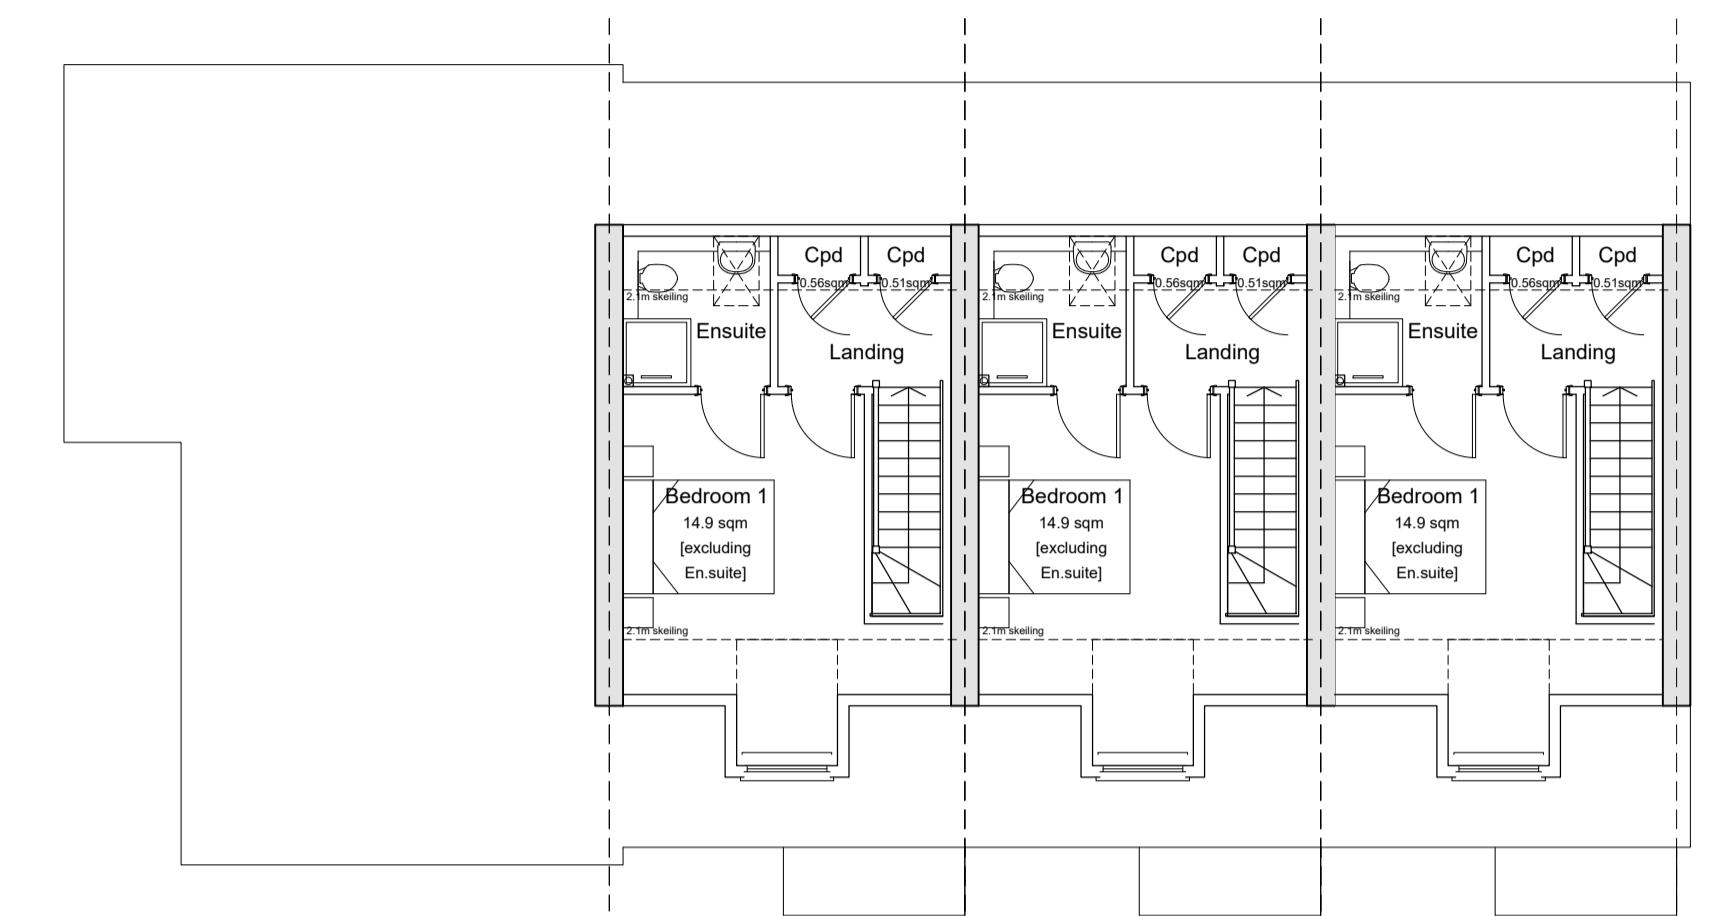

Second Floor Plan



Front Elevation



Side Elevation



Rear Elevation



Side Elevation

C 17.11.25 Updated Colour
 B 13.11.25 Front Elevation Coloured
 A 07.11.25 Updated Elevations

CV KE
 CV MC
 KE MC KE

Rev Date Revision Details Dr Ch

ECE
Architecture

London 76 Great Suffolk Street
 London SE1 0EE
 T 0207 928 2773

Sussex 64-68 Brighton Road
 Worthing, BN11 2EN
 T 01203 246 777

Bristol Beacon Tower, Colston Street
 Bristol BS1 4EP
 T 0117 214 1101

hello@eearchitecture.com

Creativity. Quality. Commerciality.
 Recognise what's possible.

Client's Name
 Reside

Job Title
 Land at Reeds Lane, Sayers Common

Drawing Title
 Plans and Elevations
 Plots 21-22-23-24-25

Scale
 1:100 @ A1 / 1:200 @ A3

metres 2 4 6 8 10

Drawn
 MC
 Checked
 KE
 31.10.25

Job No
 7463
 Drawing No
 PL-21
 Rev
 C

Status
 APPROVAL

CAD Plot Date: 28/11/2025 - 09:05:52
 7463-mast.dwg