


Ground Floor Plan  
 HT32  
 3-Bedroom 5-Person House  
 94.34sqm / 10115sqm GIA (in finished)  
 A minimum of 2.5 sqm storage provided in accordance with NBS5 requirements.

Plots 57, 69

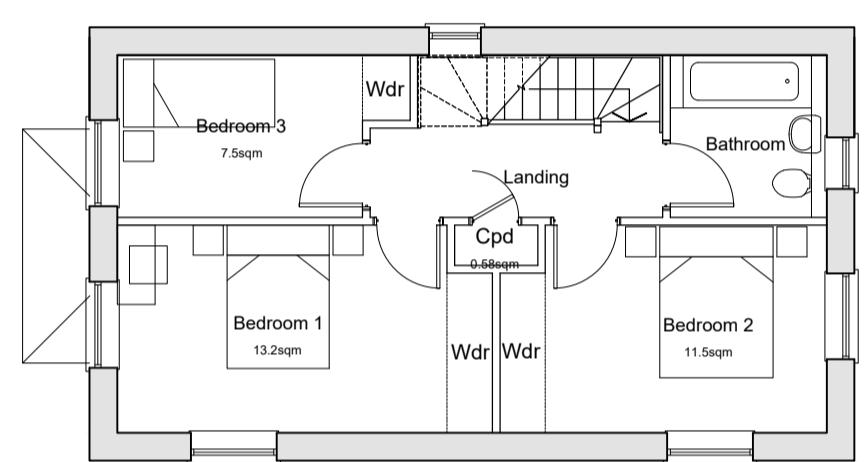

C 17.11.25 Updated Colour  
 B 13.11.25 Front Elevation Coloured  
 A 07.11.25 Updated Elevations

Rev Date Revision Details Dr Ch

**ECE Architecture**  
 London: 76 Great Suffolk Street, London, SE1 0EE, T: 0207 928 2773, E: hello@eearchitecture.com  
 Sussex: 64-66 Brighton Road, Worthing, BN11 2EN, T: 01903 346 777, E: eearchitecture.com  
 Bristol: Beacon Tower, Colston Street, Bristol, BS1 4PP, T: 0117 214 1101, E: hello@eearchitecture.com  
 Client's Name: Reside

Job Title: Land at Reeds Lane, Sayers Common

Drawing Title: Plans and Elevations  
 Plots 57 & 69

Scale: 1:100 @ A1 / 1:200 @ A3

metres 2 4 6 8 10  
 Drawn MC Checked KE Date 31.10.25

Job No: 7463 Drawing No: PL-33 Rev: C

Status: APPROVAL

CAD Plot date: 28/11/2025 - 09:21:02

7463-mast.dwg