



Ground Floor Plan  
 HT33  
 3-Bedroom 6-Person House  
 106.3sqm / 1145sqft GIA (in total)  
 A minimum of 2.5 sqm storage provided in accordance with NHBC requirements.


Plots 12-13, 14-15, 45-46

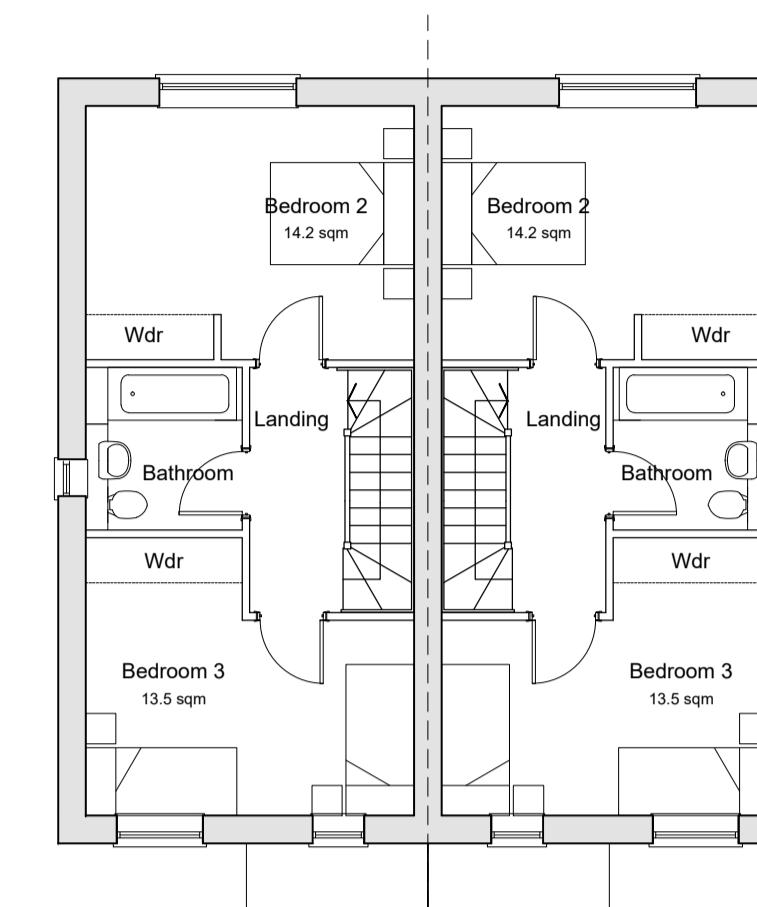

First Floor Plan

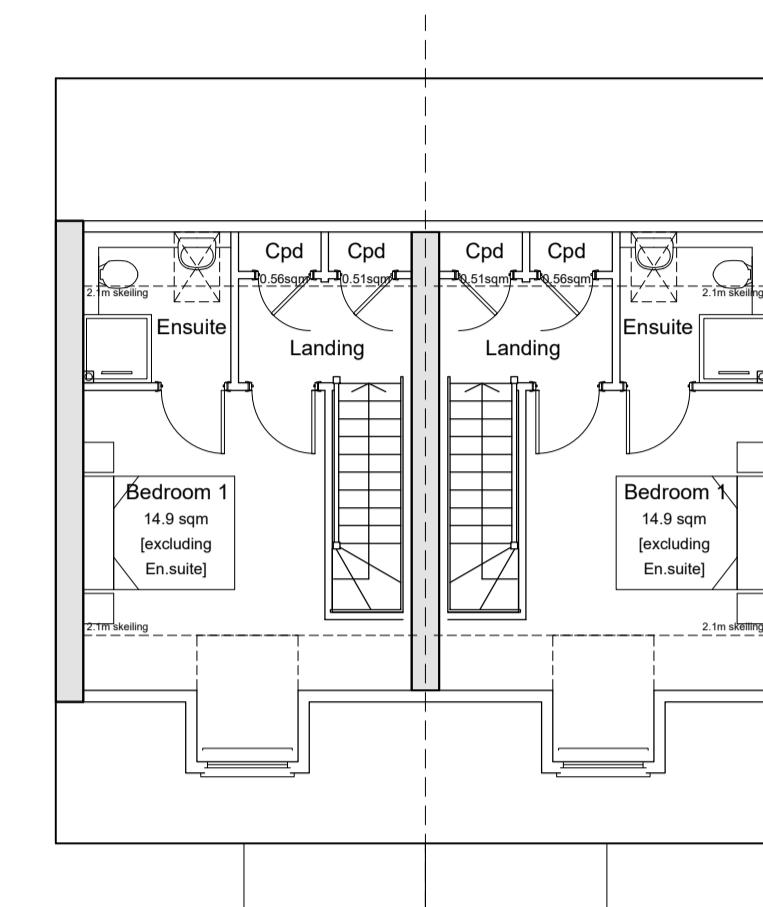

Second Floor Plan

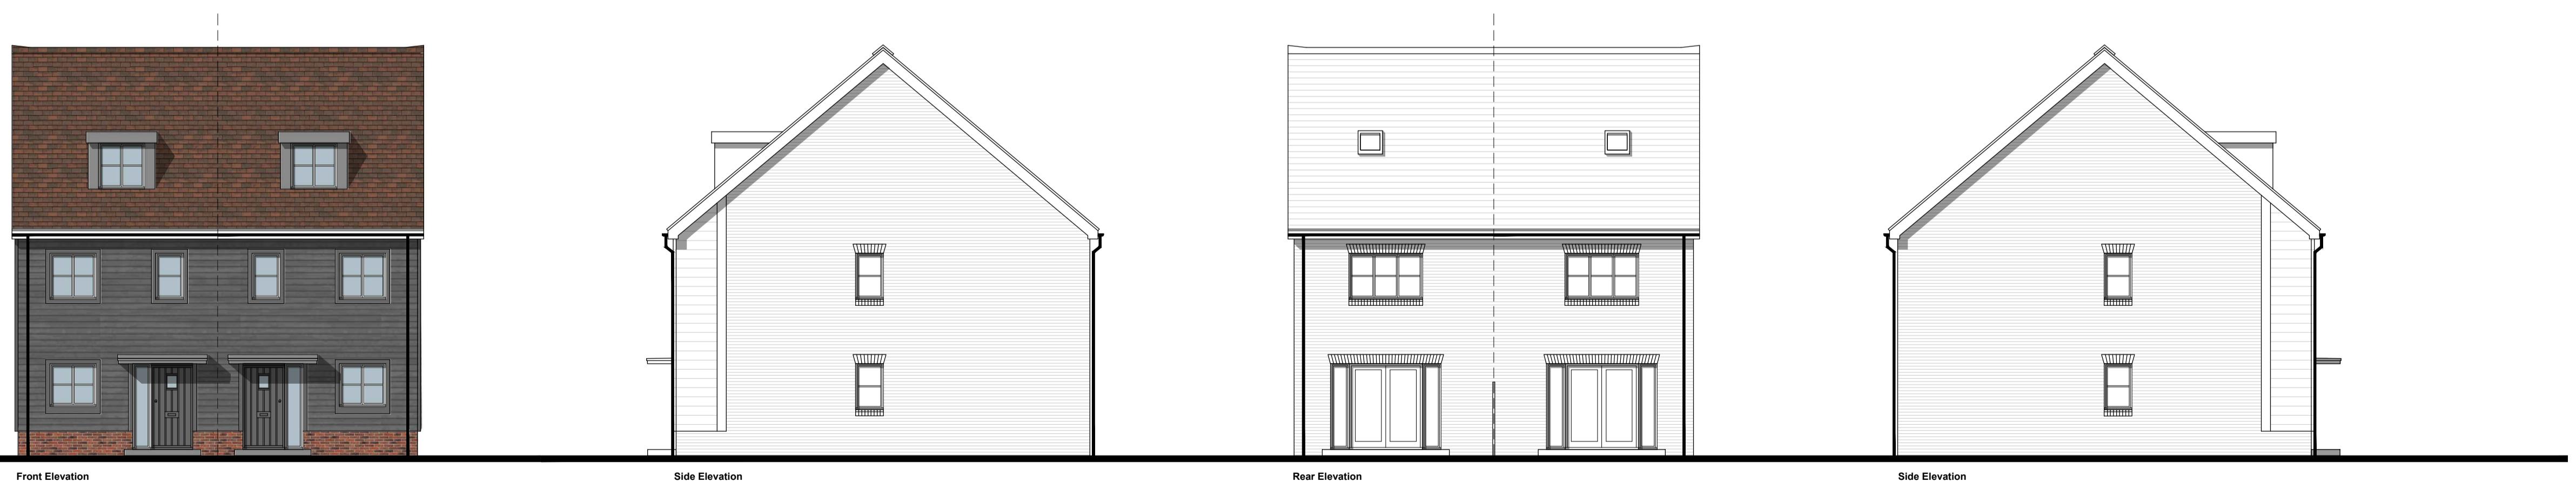

C 17.11.25 Updated Colour  
 B 13.11.25 Front Elevation Coloured  
 A 07.11.25 Updated Elevations

Rev Date Revision Details Dr Ch

**ECE Architecture**  
 London 76 Great Suffolk Street, London, SE1 0AA  
 T 0207 929 2773  
 hello@eearchitecture.com  
 Sussex 64-66 Brighton Road, Worthing, BN11 2EN  
 T 01903 346 777  
 hello@eearchitecture.com  
 Client's Name  
 Reside

Job Title  
 Land at Reeds Lane, Sayers Common

Drawing Title  
 Plans and Elevations  
 Plots 12-13, 14-15 & 47-48

Scale  
 1:100 @ A1 / 1:200 @ A3

metres 2 4 6 8 10  
 Drawn MC Checked KE 31.10.25

Job No 7463 Drawing No PL-34 Rev C

Status APPROVAL

CAD Plot Date: 28/11/2025 - 09:20:16

7463-mast.dwg