



Proposed Ground Floor Plan
Scale 1:100 @ A3




Proposed Front (West) Elevation
Scale 1:100 @ A3

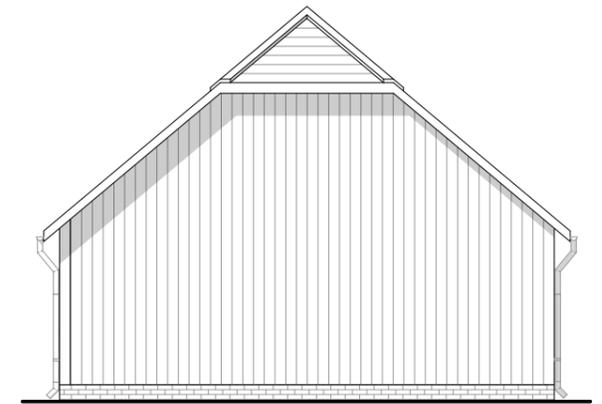

Proposed Side (South) Elevation
Scale 1:100 @ A3

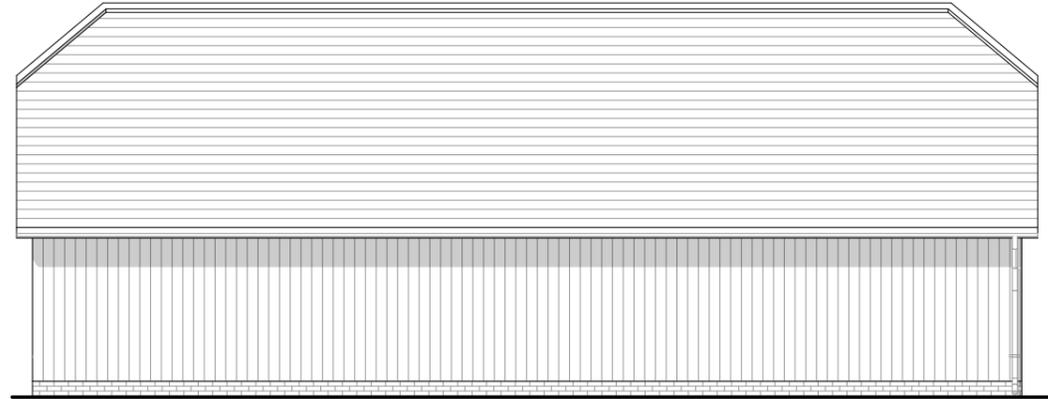

Proposed Rear (East) Elevation
Scale 1:100 @ A3

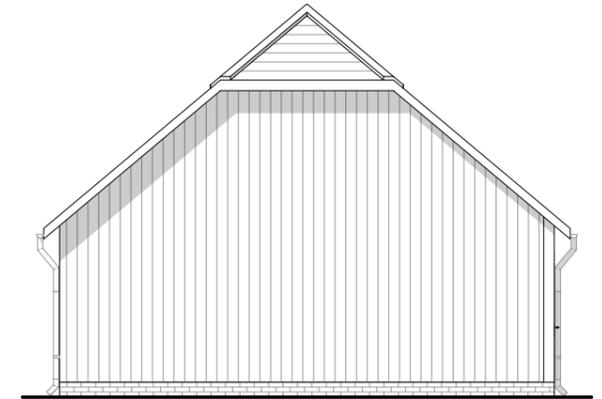

Proposed Side (North) Elevation
Scale 1:100 @ A3



Sheridan House
112 - 116 Western Road
Hove, BN3 1DD

01273 980820
brighton@pmr-architecture.co.uk
www.pmr-architecture.co.uk

Client: Duncan & Natasha Gillett
Project: Wellhouse, Wellhouse Lane, Burgess Hill, RH15 0BN
Drawing Title: Proposed Garage
Drawing No: 25.08_PL_106
Revision:
Date: September 2025
Status: PLANNING
Scale: 1:100 @ A3

