

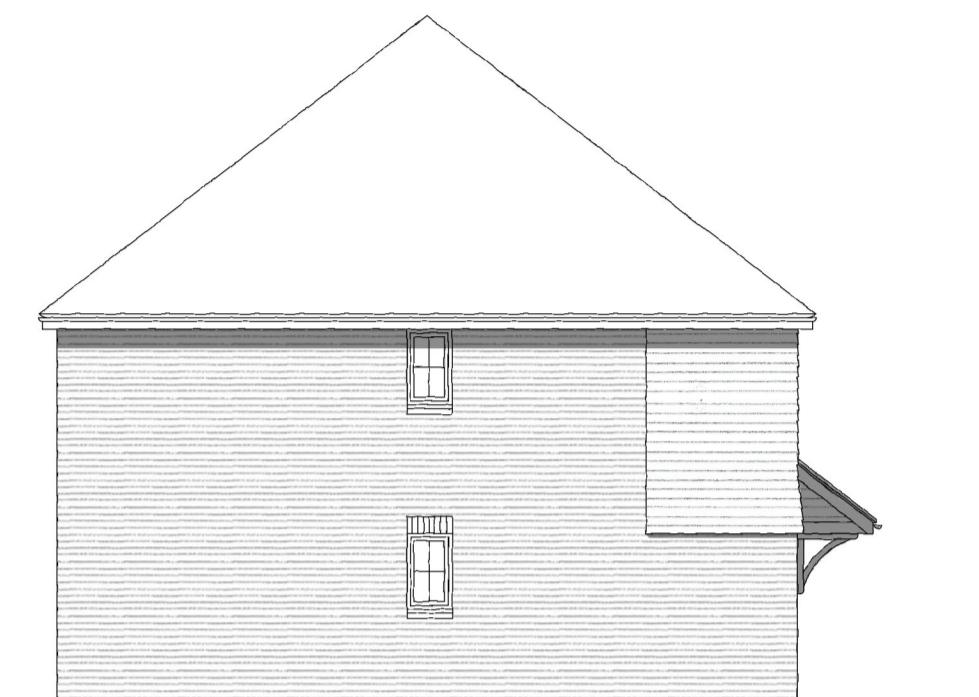


Front Elevation

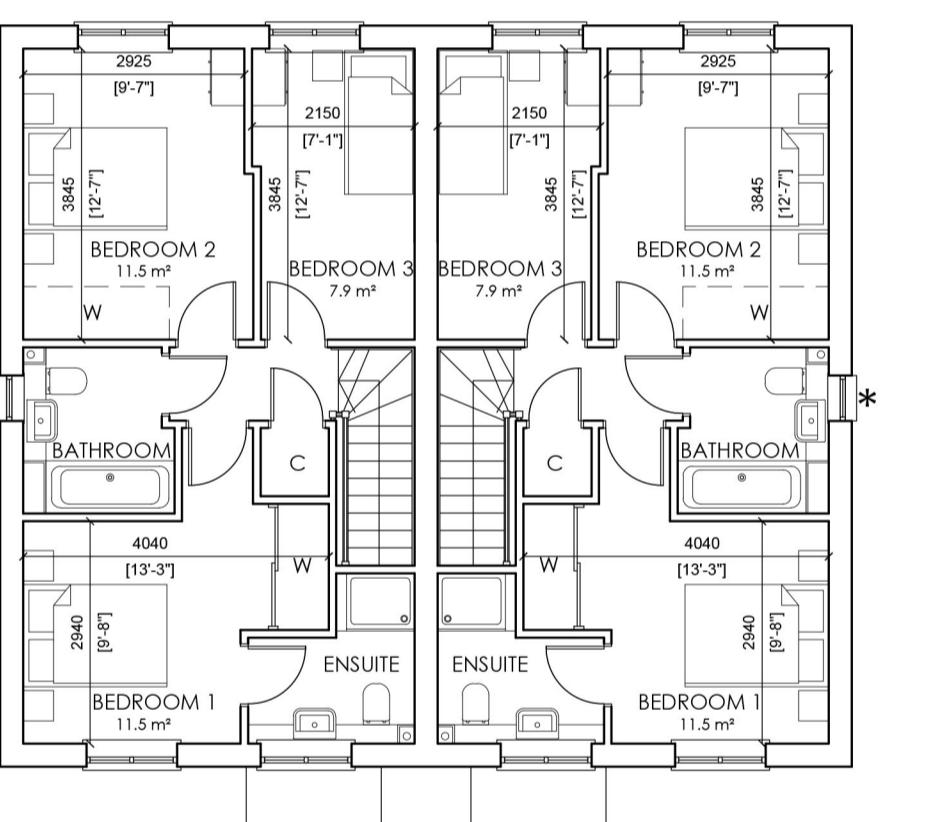

Side Elevation

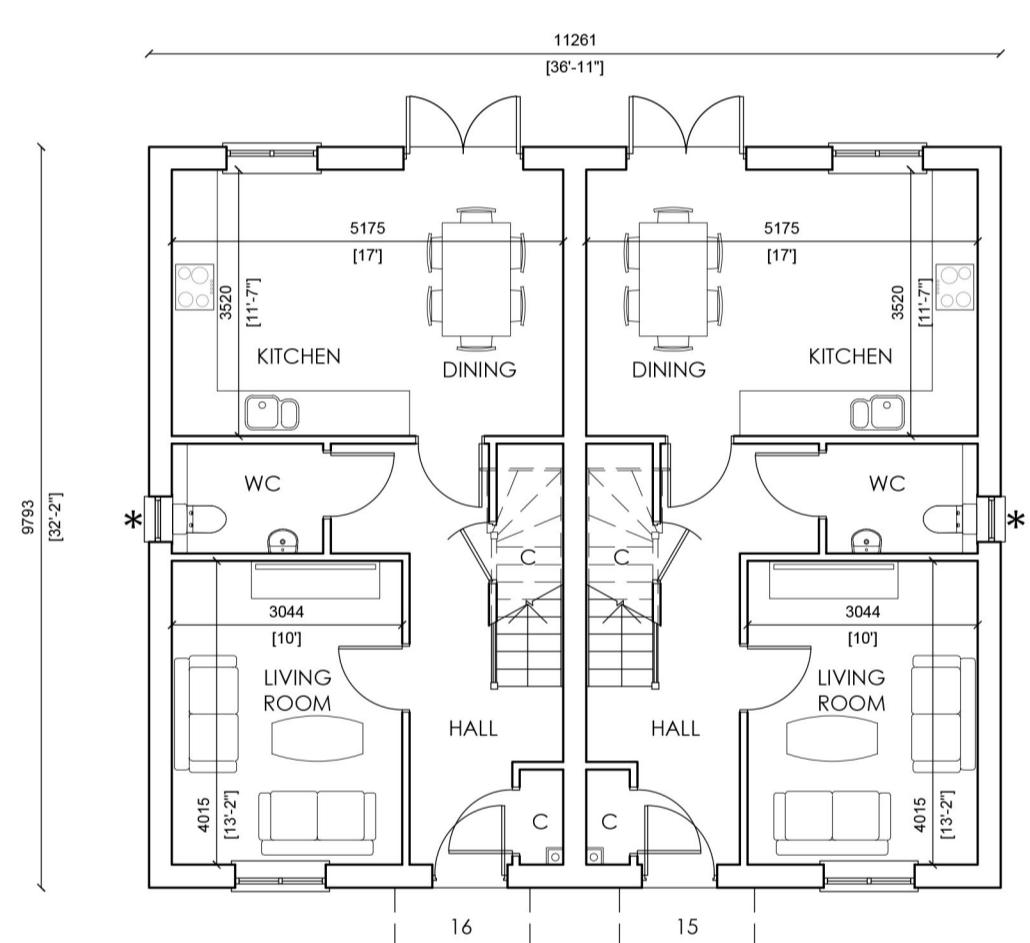


* - Obscure Glazing

Revision Note & Date
 Rev A Date 13/10/25 Note Updated following Client & Urban Designers comments.
 Amended GA Checked DK



Rear Elevation

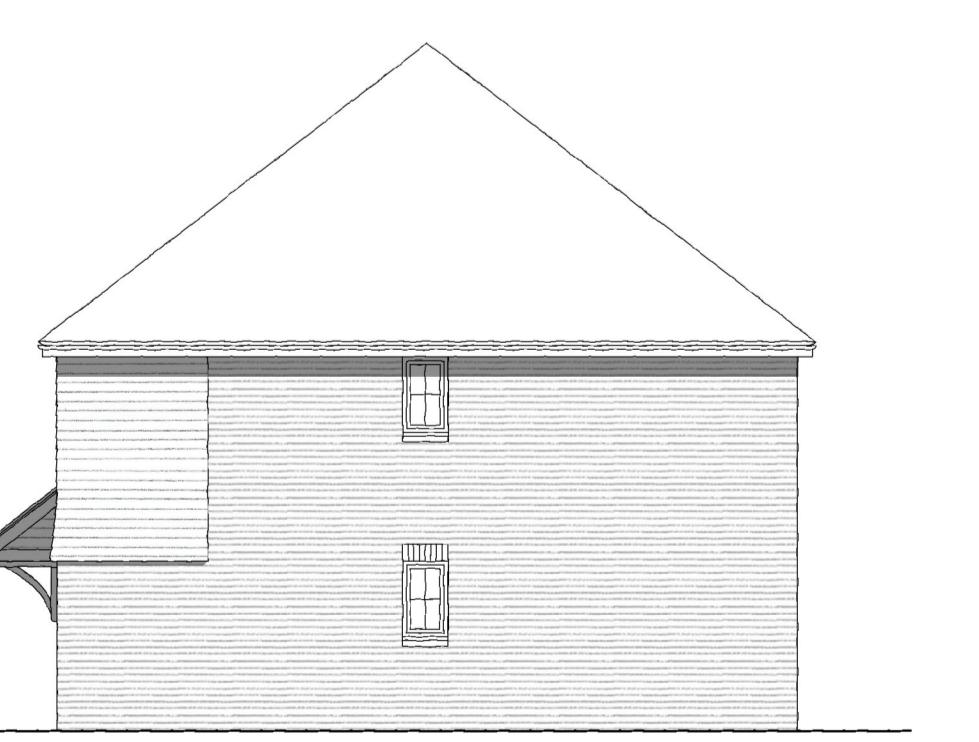

Side Elevation

ON
ARCH
TECT
URE

Canterbury Studio
 Logan House, St Andrews Close
 Canterbury,
 CT1 2RP

info@onarchitecture.co.uk
 onarchitecture.co.uk
 01227 634334

Project Title
 Proposed Residential Development,
 Church Road, Turners Hill
 Client Details
 Elivia Homes Eastern

Drawing Title
 Plots 15-16 Floor Plans & Elevations

BIM Number
 Scale 1:100 @ A1 Date May 2025 Drawn GA Checked RDT

Drawing Status
 Planning Issue

Project No. 20.173 Drawing No. 1506 Status A Revision