






Front Elevation

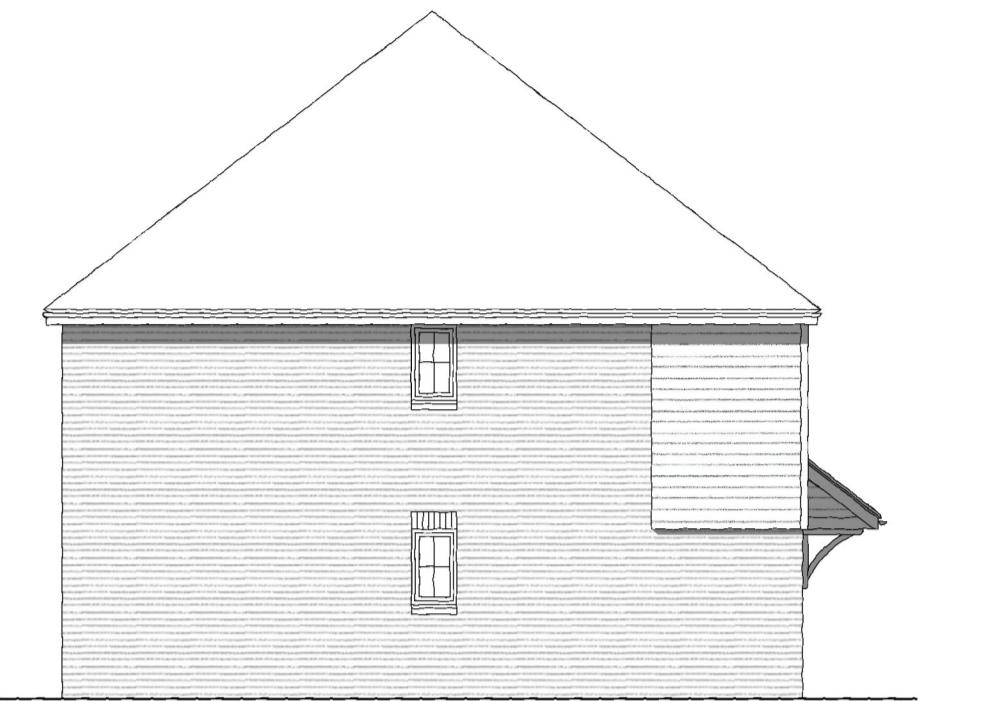

Side Elevation

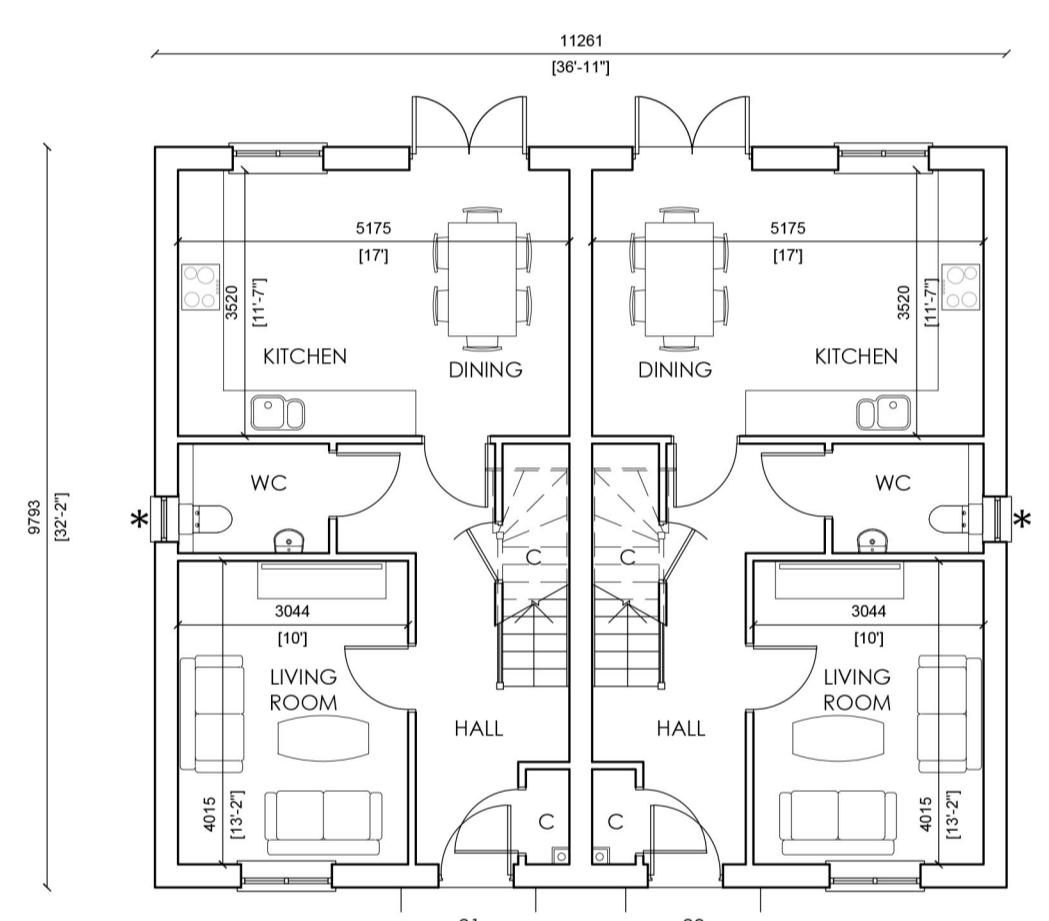

Ground Floor Plan

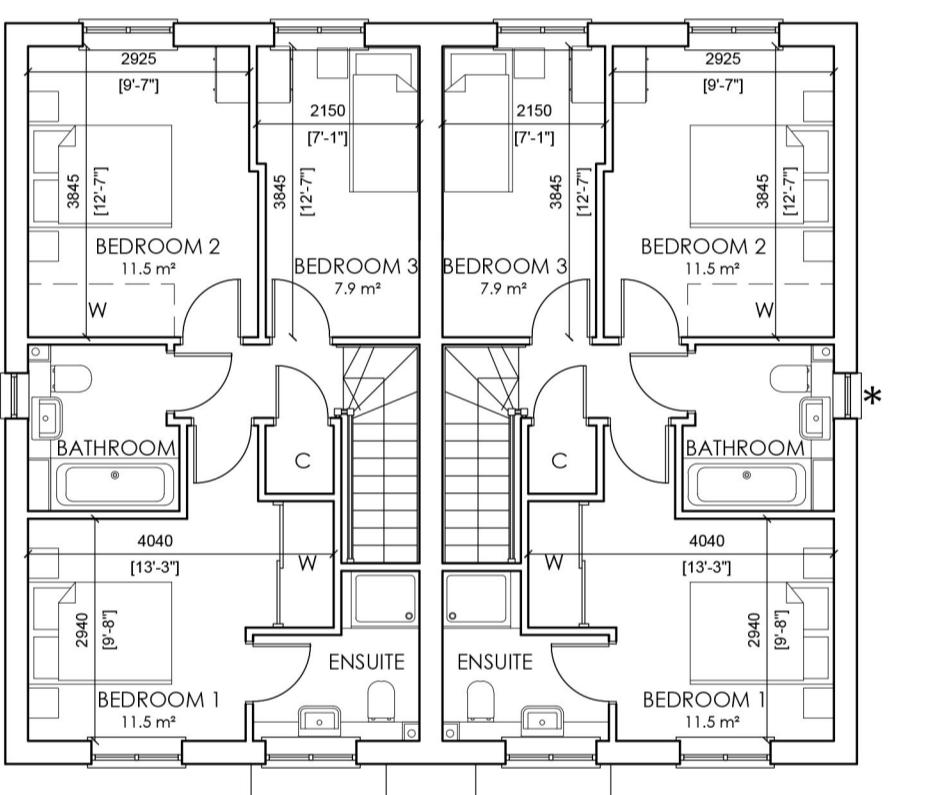


First Floor Plan

\* - Obscure Glazing

Revision Note & Date  
Rev A Date 13/10/25 Note Updated following Client & Urban Designers comments.  
Amended GA Checked DK



Rear Elevation

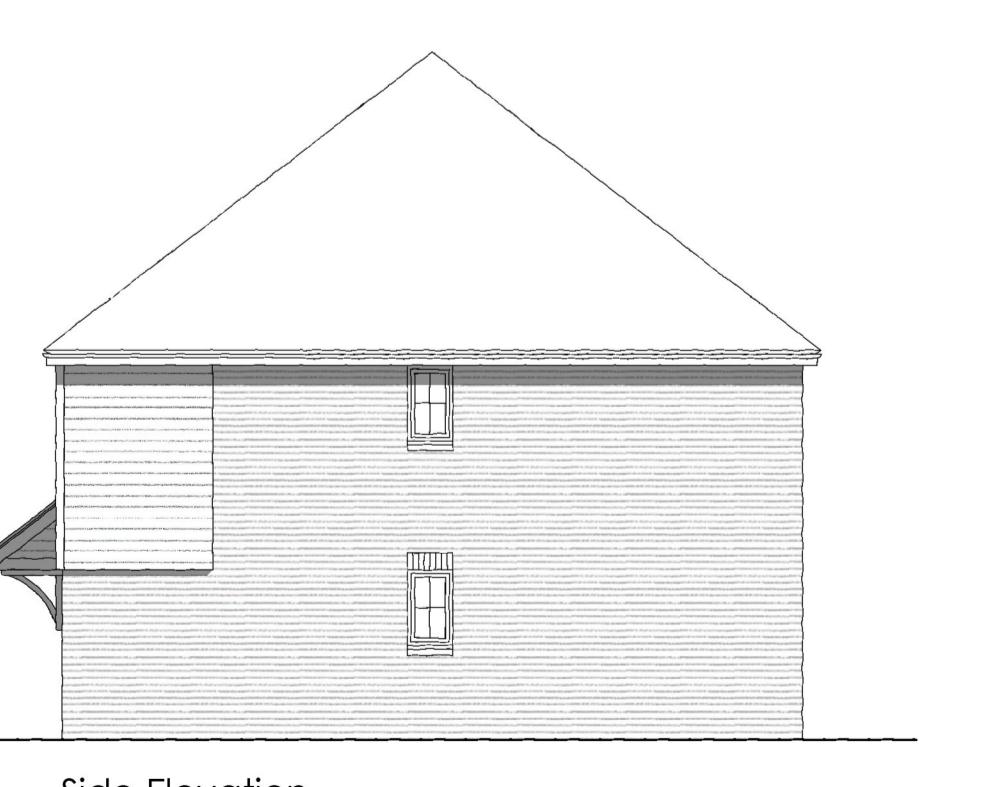

Side Elevation

**ON  
ARCH  
ITECT  
URE**

Canterbury Studio  
Logan House, St Andrews Close  
Canterbury,  
CT1 2RP

info@onarchitecture.co.uk  
onarchitecture.co.uk  
01227 634334

Project Title  
Proposed Residential Development,  
Church Road, Turners Hill  
Client Details  
Elivia Homes Eastern

Drawing Title  
Plots 20 & 21 Floor Plans & Elevations

BIM Number  
Scale 1:100@A1 Date May 2025 Drawn GA Checked RDT  
Drawing Status

Planning Issue

Project No. 20.173 Drawing No. 1509 Status Revision A