






Front Elevation

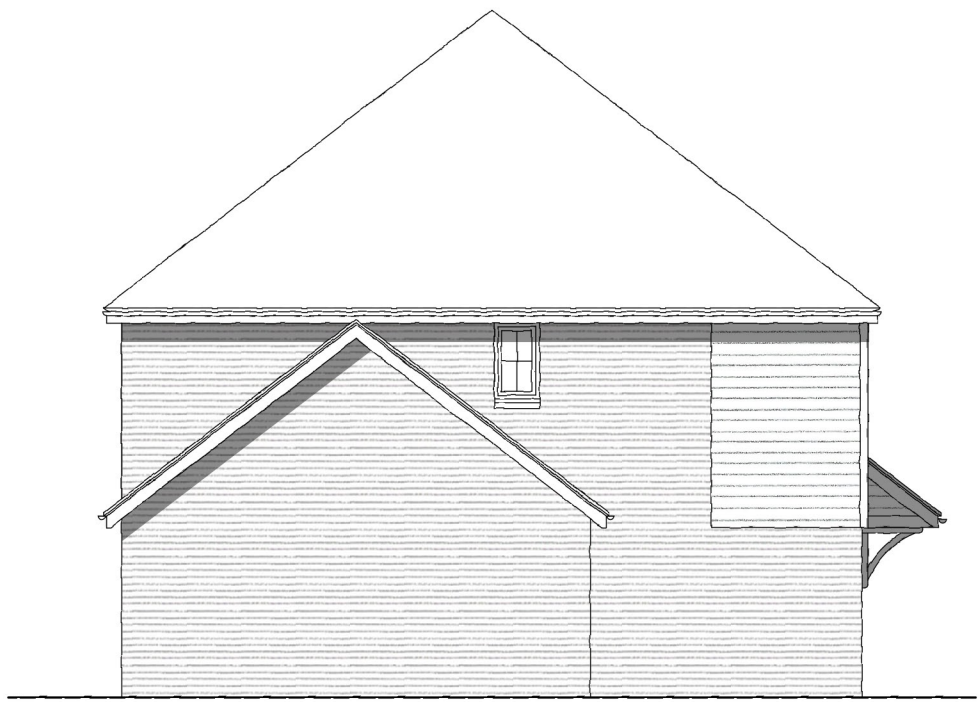

Side Elevation

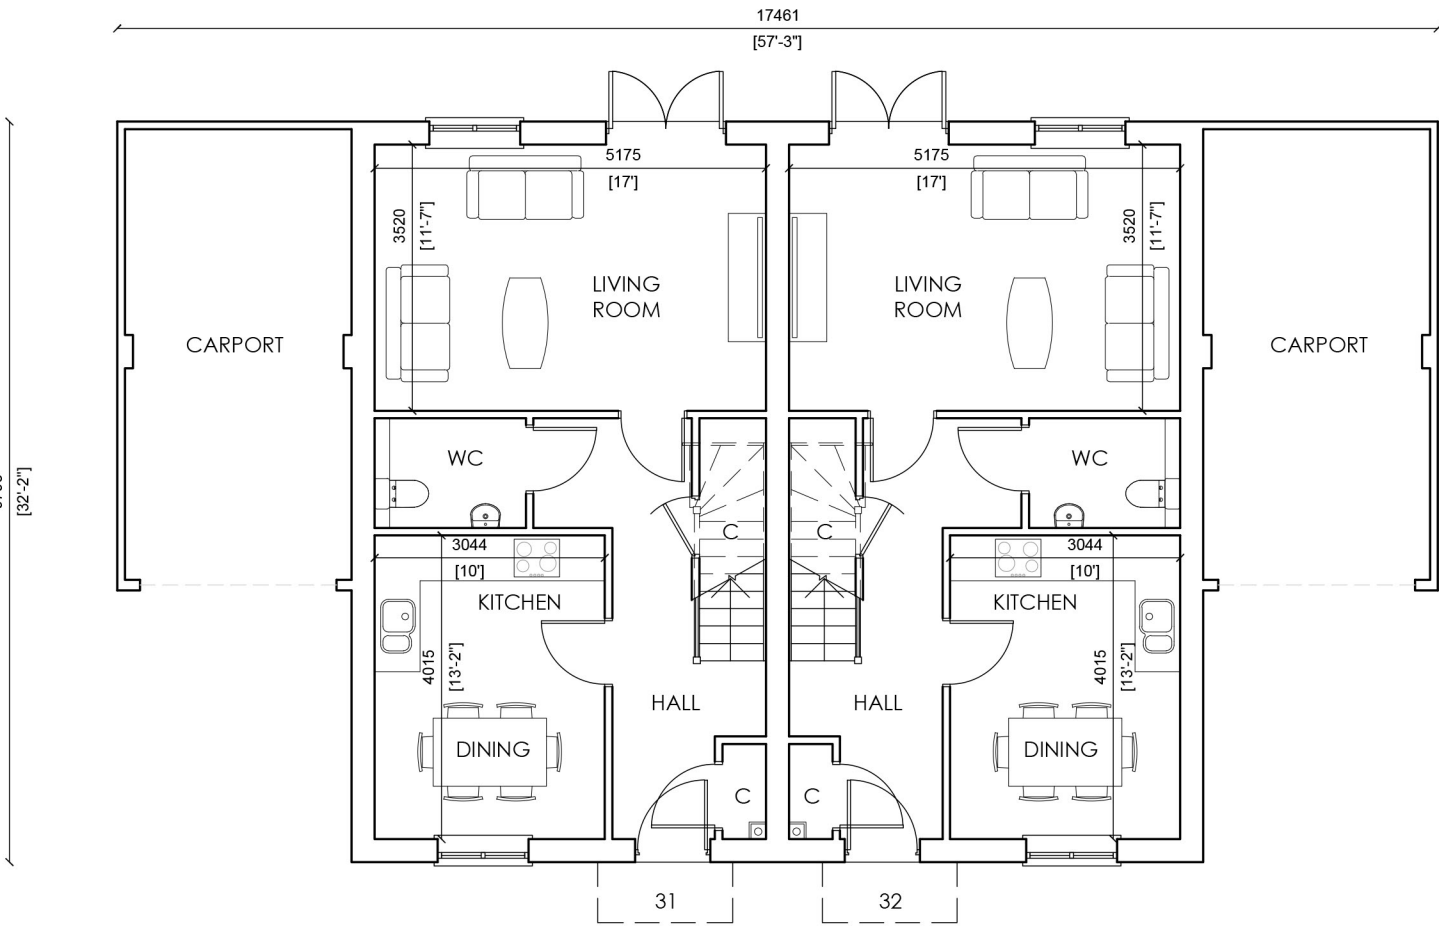


Ground Floor Plan

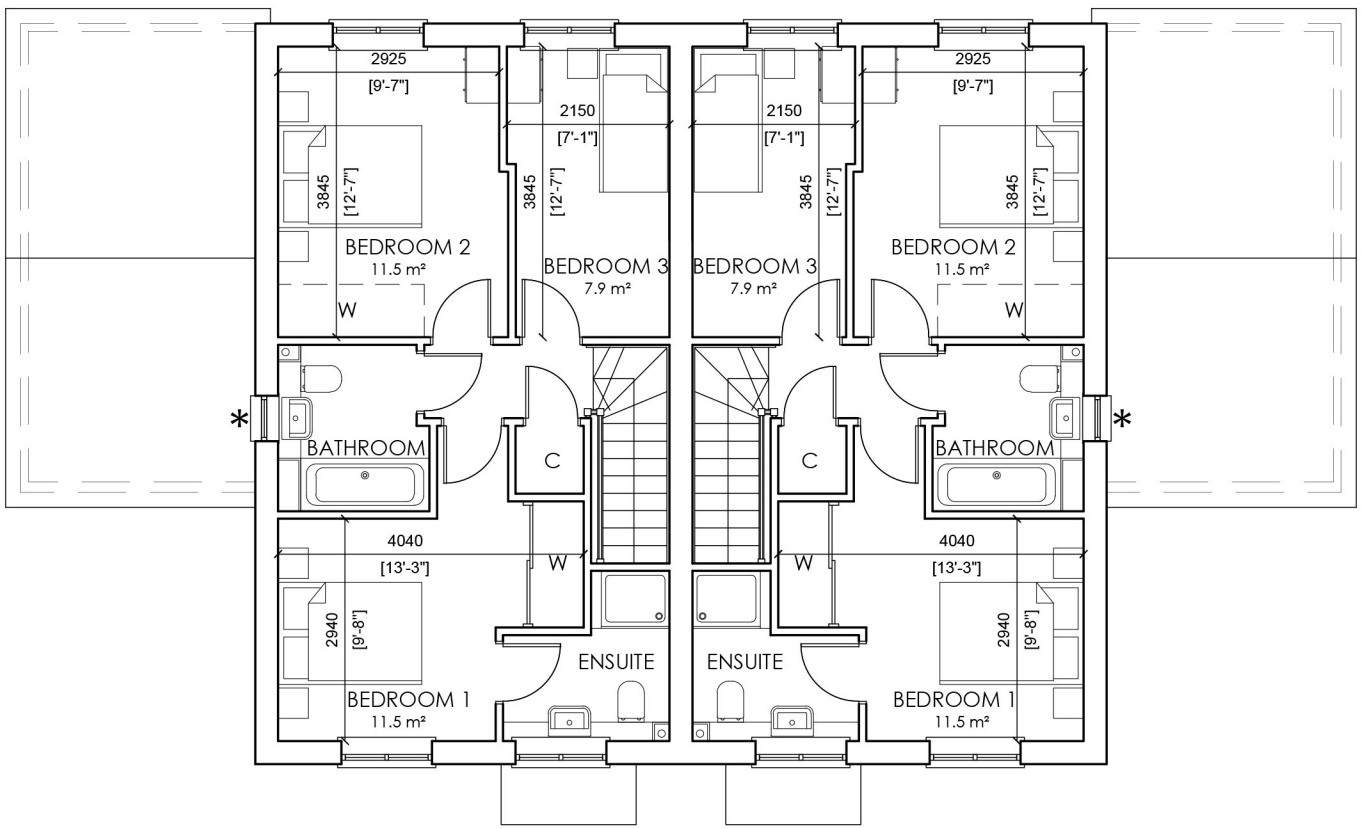

First Floor Plan




Rear Elevation

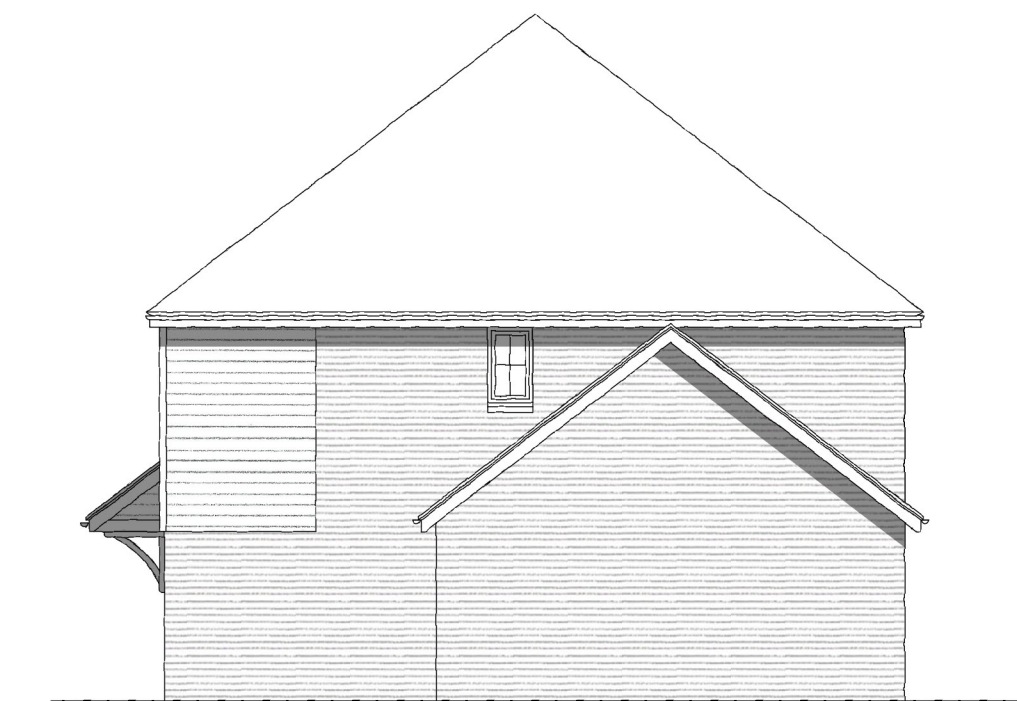

Side Elevation

This drawing and the design are the copyright of **ON Architecture Ltd only**.
This drawing should not be copied or reproduced without written consent.
All dimensions are to be checked on site prior to setting out and fabrication and **ON Architecture Ltd** should be notified of any discrepancy prior to proceeding further.
For Construction & Fabrication Purposes - Do not scale from this drawing, use only the illustrated dimensions herein. Additional dimensions are to be requested and checked directly.
Illustrated information from 3rd party consultants/specialists is shown as indicatively only. See other consultant / specialist drawings for full information and detail.
All aspects of the architectural design concerning fire performance / fire safety (whether or not illustrated / annotated) are to be considered as 'For Approval' only, irrespective of the drawing status / suitability.

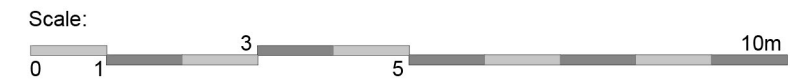

ELIVIA
— HOMES —

| Revision Note & Date | | | | | |
|----------------------|----------|--|---------|---------|--|
| Rev | Date | Note | Amended | Checked | |
| A | 13/10/25 | Updated following Client & Urban Designers comments. | GA | DK | |

ON
ARCH
TECT
URE

Canterbury Studio
Logan House, St Andrews Close
Canterbury,
CT1 2RP

info@onarchitecture.co.uk
onarchitecture.co.uk
01227 634334

Project Title
Proposed Residential Development,
Church Road, Turners Hill
Elivia Homes Eastern

Drawing Title
Plots 31 & 32 Floor Plans & Elevations

| BIM Number | | | |
|------------|----------|-------|---------|
| — | | | |
| Scale | Date | Drawn | Checked |
| 1:100@A1 | May 2025 | GA | RD |

Drawing Status
Planning Issue

| Project No. | Drawing No. | Status | Revision |
|-------------|-------------|--------|----------|
| 20.173 | 1517 | | A |