



Scale: 0 1 3 5 10m

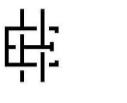


ELIVIA
HOMES




Front Elevation

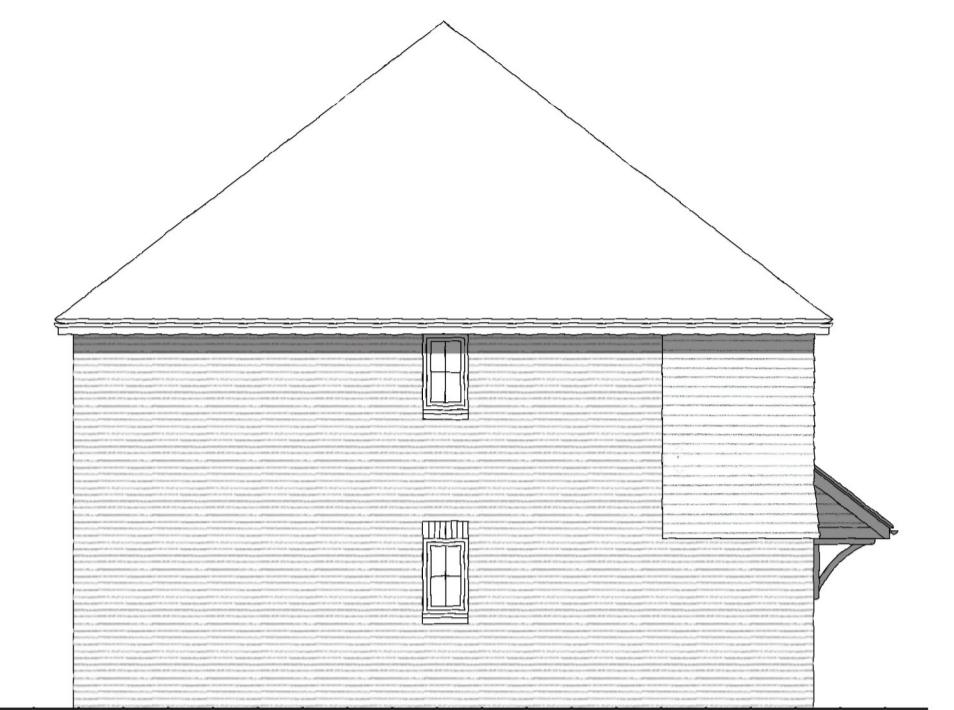

Side Elevation

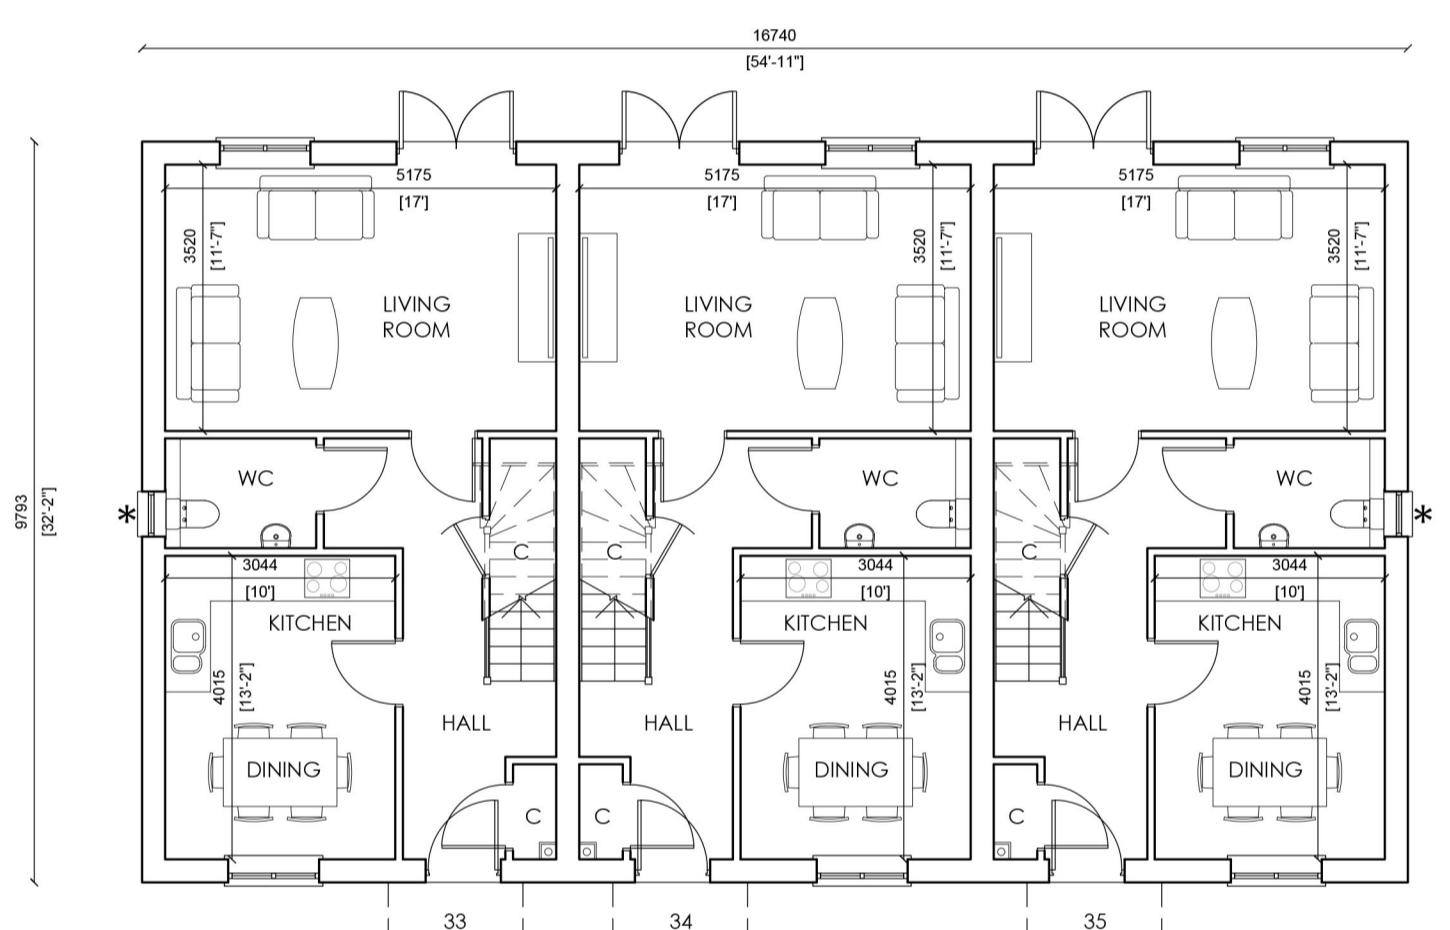


Ground Floor Plan

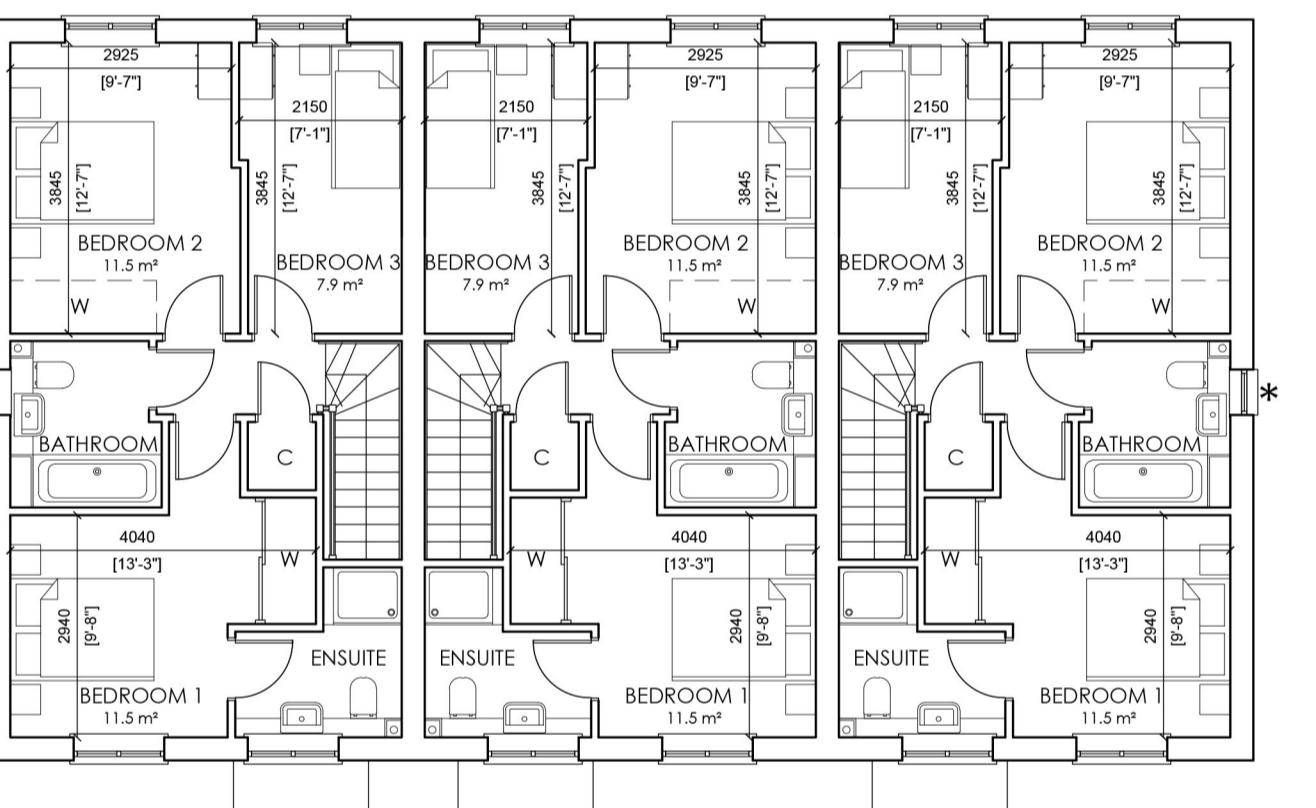

First Floor Plan



Rear Elevation

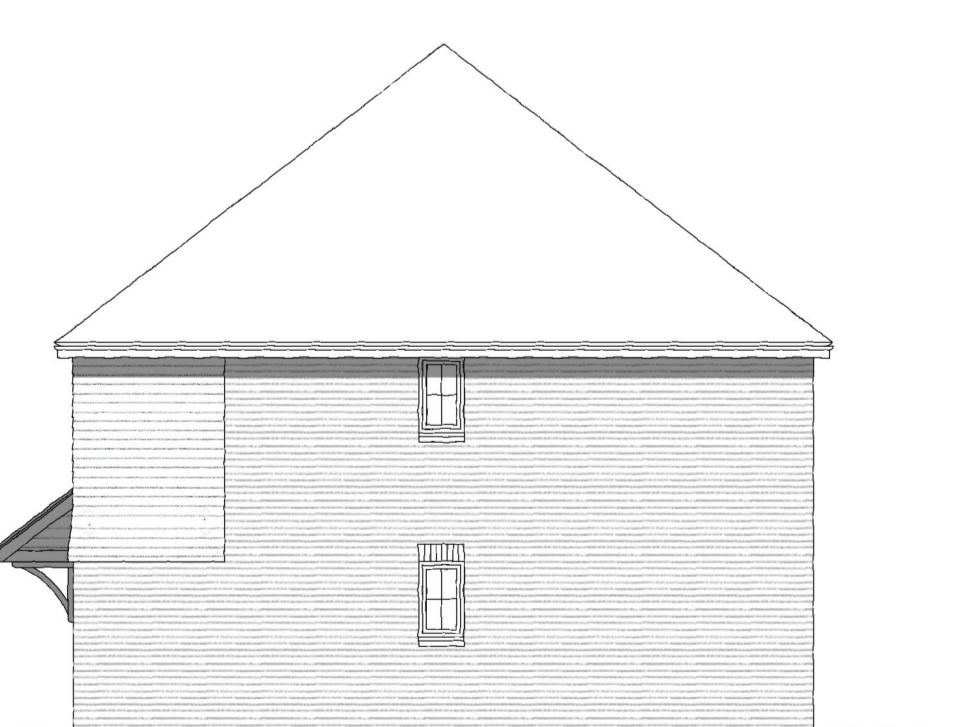

Side Elevation

ON
ARCH
TECT
URE

Canterbury Studio
Logan House, St Andrews Close
Canterbury,
CT1 2RP

info@onarchitecture.co.uk
onarchitecture.co.uk
01227 634334

Project Title
Proposed Residential Development,
Church Road, Turners Hill
Client Details
Elivia Homes Eastern

Drawing Title
Plots 33 - 35 Floor Plans & Elevations

BIM Number
-
Scale 1:100 @ A1 Date May 2025 Drawn GA Checked RDT

Drawing Status
Planning Issue

Project No. 20.173 Drawing No. 1518 Status A Revision