



**ELIVIA**  
HOMES




Plots 12, 14, 15, 16(h), 17(h), 22(h),  
23(h), 24(h) & 27 Garage (Clay Roof)  
Plot 25 Garage (Slate Roof)

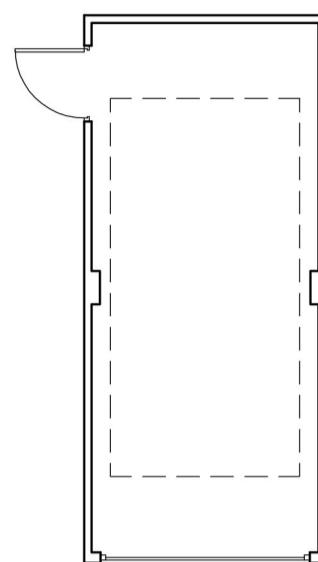


Front Elevation

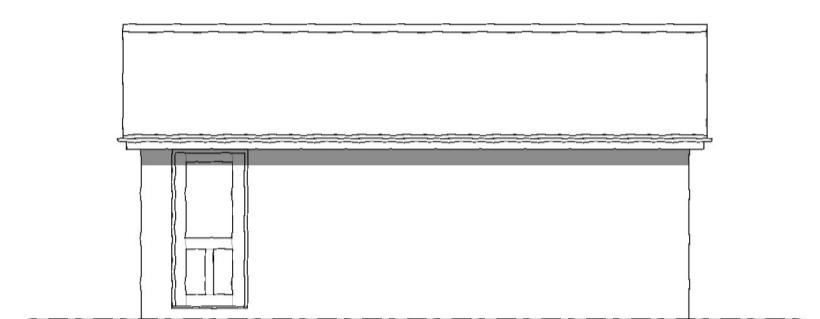


Side Elevation

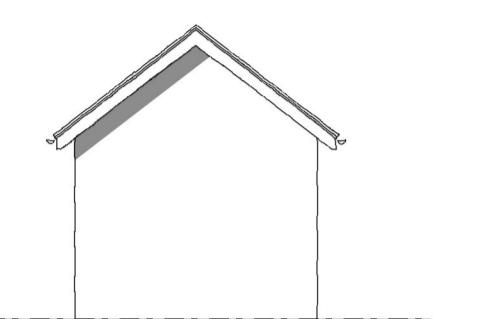

Rear Elevation

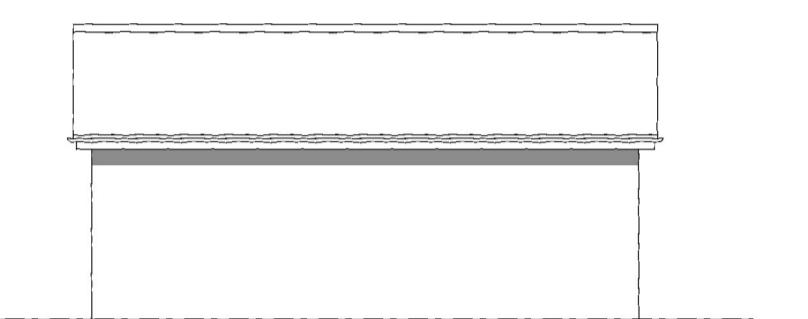


Side Elevation

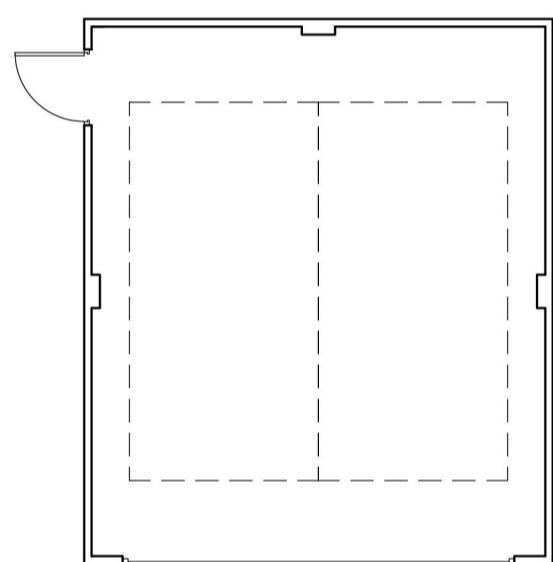


Plots 13, 26(h) & 38 Garage




Front Elevation

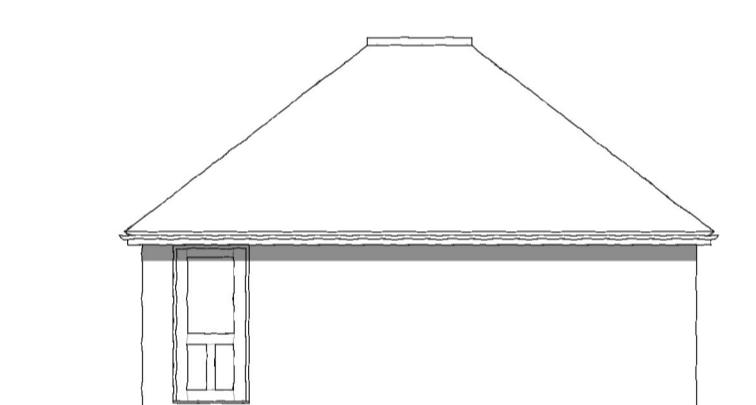

Side Elevation

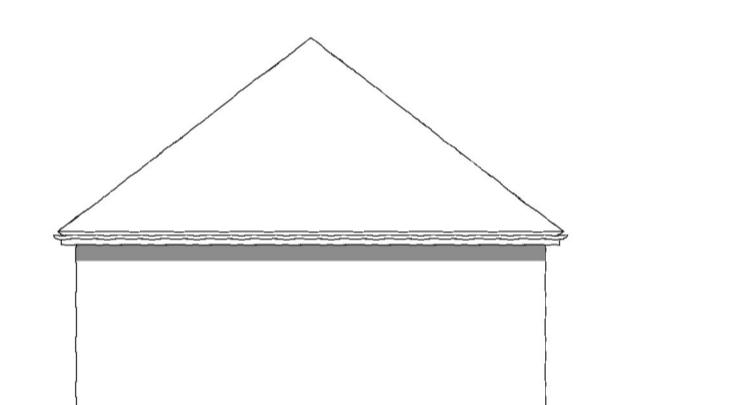

Rear Elevation

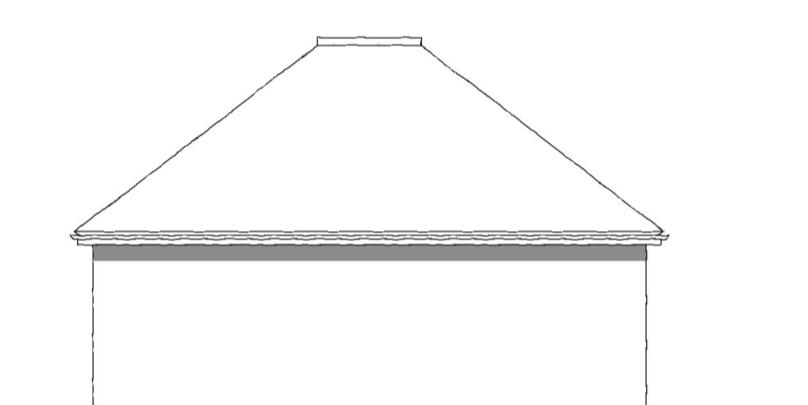

Side Elevation

Revision Note & Date  
Rev A Date 13/10/25 Note Updated following Client & Urban Designers comments.  
Amended GA Checked DK

**ON  
ARCH  
ITECT  
URE**

Canterbury Studio  
Logan House, St Andrews Close  
Canterbury,  
CT1 2RP  
info@onarchitecture.co.uk  
onarchitecture.co.uk  
01227 634334


Project Title  
Proposed Residential Development,  
Church Road, Turners Hill  
Client Details  
Elivia Homes Eastern

Drawing Title  
Proposed Garages, Car Barns &  
Cycle Stores Sheet 1


BIM Number  
Scale 1:100 @ A1 Date May 2025 Drawn GA Checked RDT

Drawing Status  
Planning Issue


Project No. 20173 Drawing No. 2000 Status P Revision A

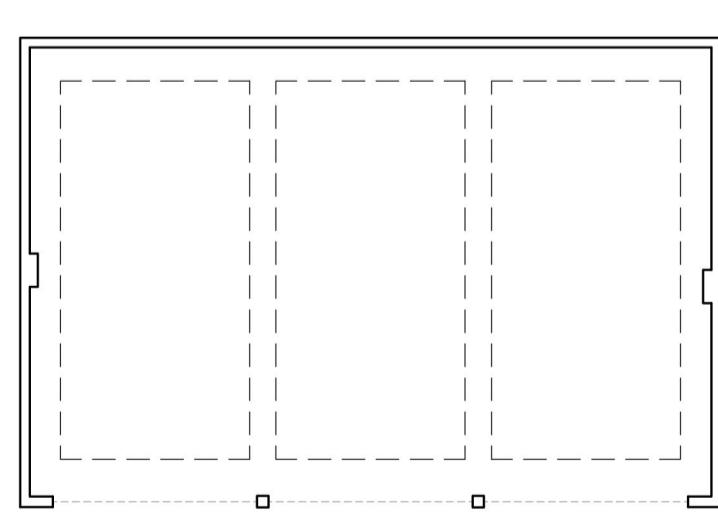


Plots 33, 34 & 35 Car Barn

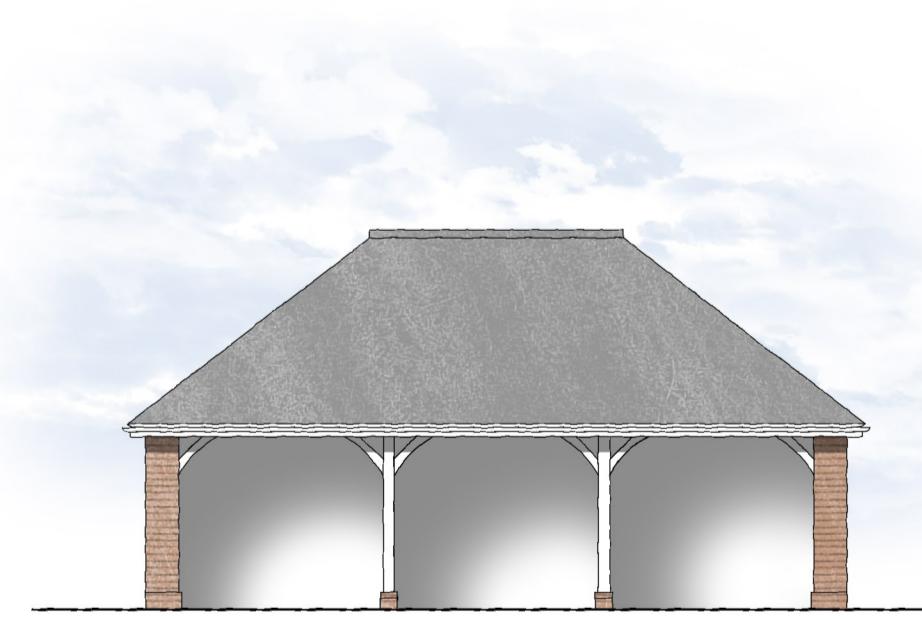


Front Elevation

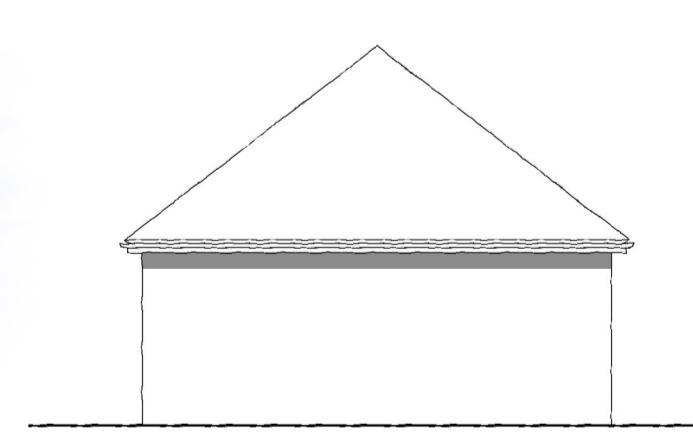

Side Elevation

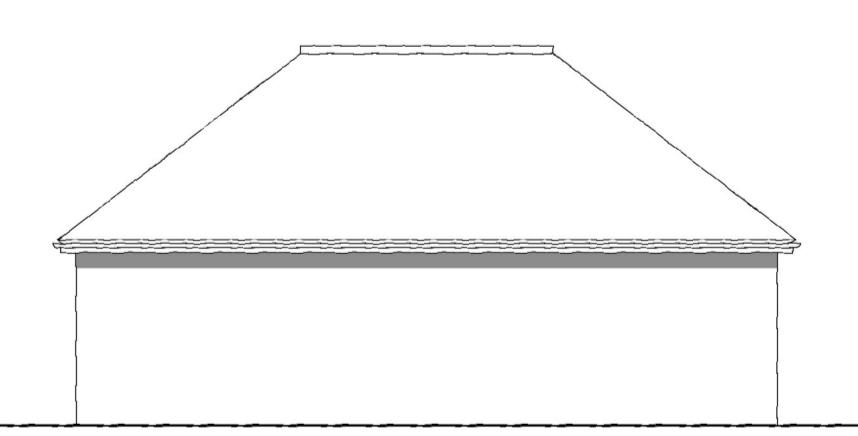

Rear Elevation

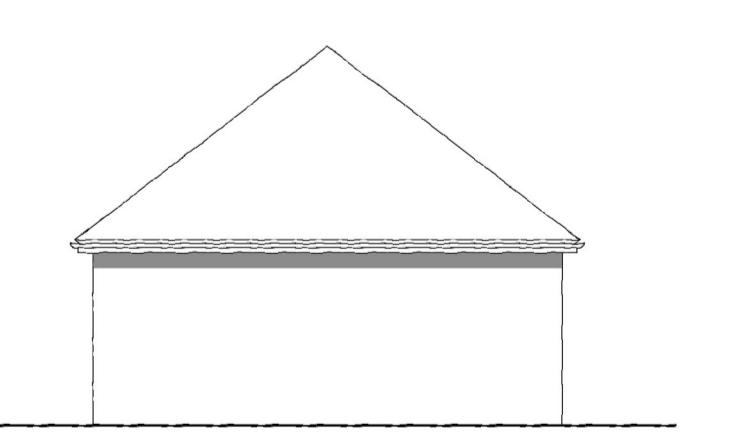

Side Elevation