


NDSS CHECK		2 STOREY DWELLINGS		
3 BED	5 PERSON	DOUBLE BEDROOM - 11.5 sqm & 2.75m Wide (2.5m every other one)	SINGLE BEDROOM - 7.5 sqm & 2.15m Wide	TOTAL GIA - Over 93 sqm ✓ BUILT IN STORAGE - Over 2.5 sqm ✓

notes

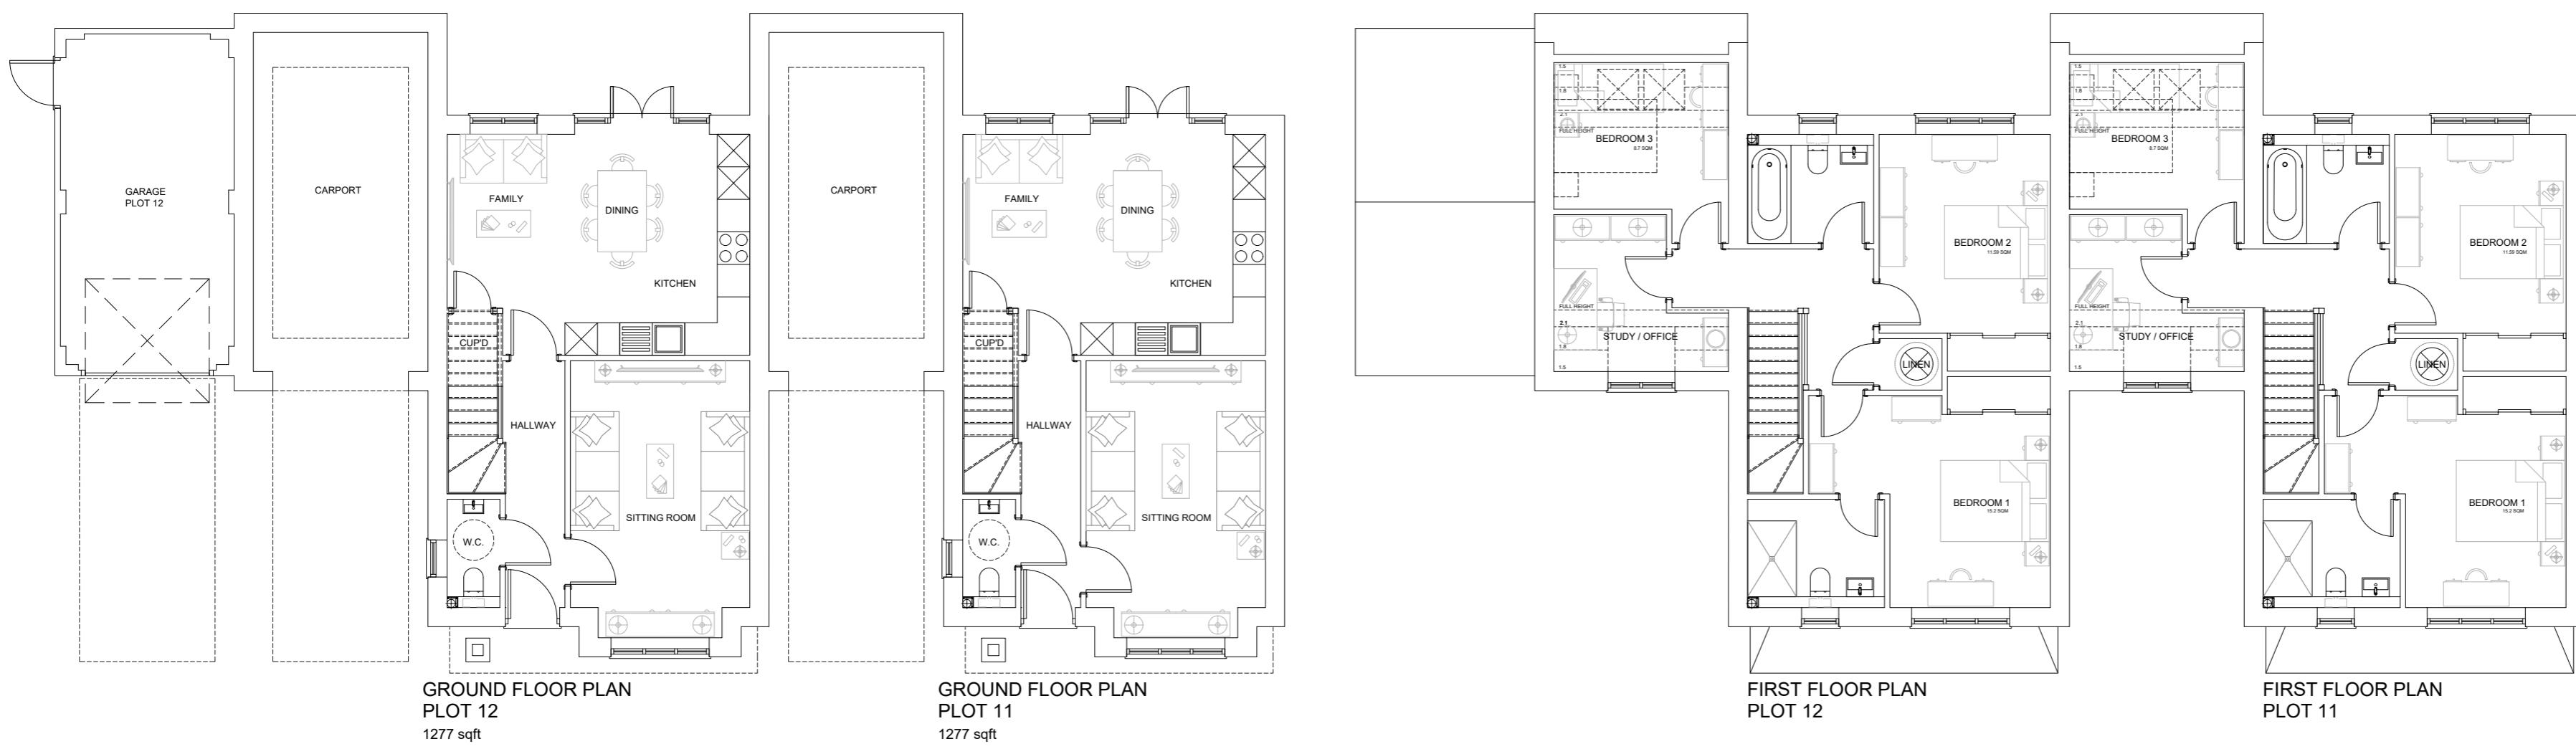

A 21.02.25 MJ GARAGE CHANGED TO CARPORT

revision date prepared description

**ANTLER
HOMES**

 Knightway House
 Park Street
 Bagshot
 Surrey
 GU19 5AQ
 T : 01276 538941
www.antlerhomes.co.uk

 project
 LAND TO THE REAR OF CHESEPEAKE,
 REEDS LANE, SAYERS COMMON

 drawing
 PLOTS 11 & 12- FLOOR PLANS &
 ELEVATIONS

 date scale drawn
 14.11.24 1:100 @ A2 MJ

drawing number

AH291 - PL.14

A

0 1 5 10m