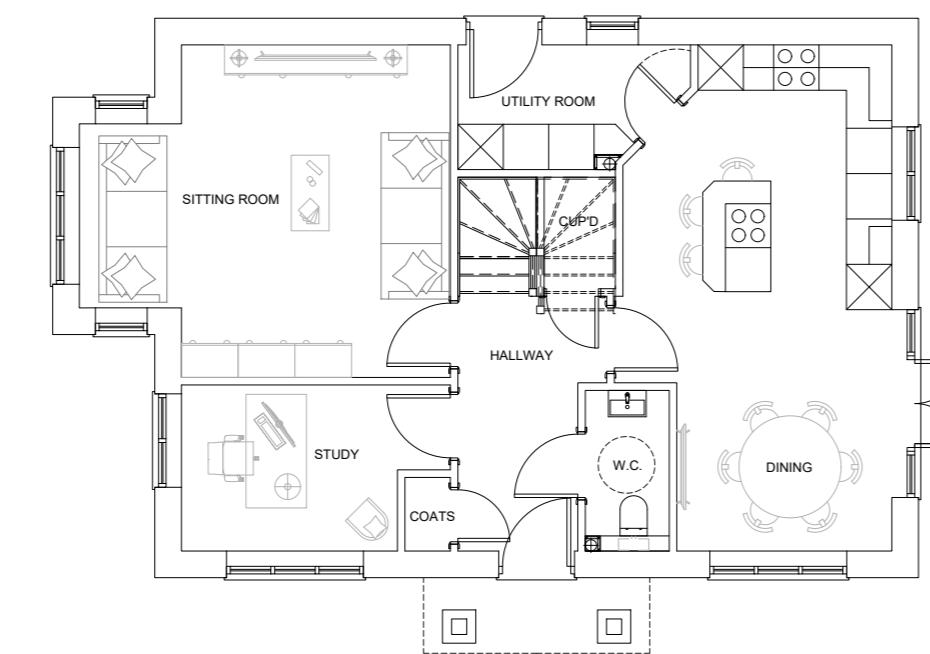
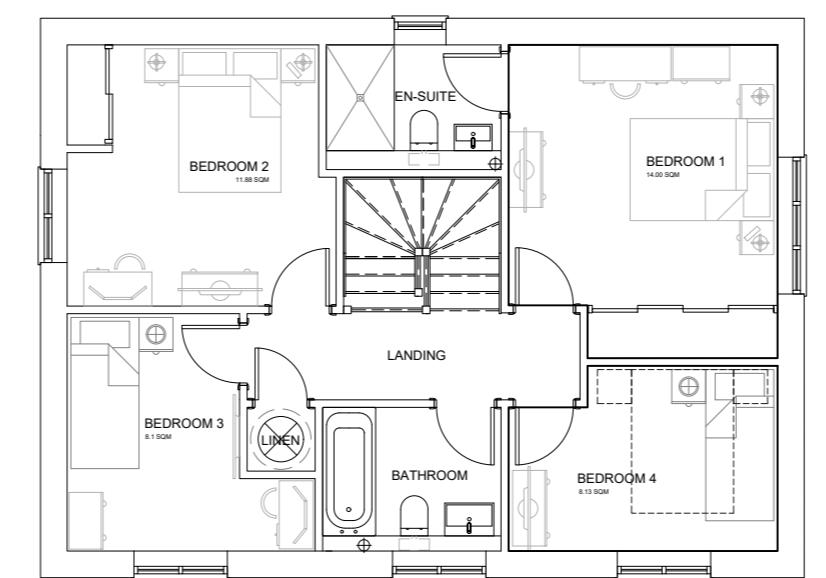


2 STOREY DWELLINGS	
NDSS CHECK	DOUBLE BEDROOM - 11.4 sqm & 2.75m Wide (2.5m every other one)
4 BED 6 PERSON	TOTAL QM: Over 106 sqm ✓ SINGLE BEDROOM - 7.3 sqm & 2.15m Wide ✓ BUILT IN STORAGE - Over 3.0 sqm ✓

FRONT ELEVATION  
PLOT 26SIDE ELEVATION  
PLOT 26SIDE ELEVATION  
PLOT 26REAR ELEVATION  
PLOT 26GROUND FLOOR PLAN  
1384 SQFT

FIRST FLOOR PLAN

Knightway House  
 Park Street  
 Bagshot  
 Surrey  
 GU19 5AQ  
 T : 01276 538941  
[www.antlerhomes.co.uk](http://www.antlerhomes.co.uk)

project  
 LAND TO THE REAR OF CHESEPEAKE,  
 REEDS LANE, SAYERS COMMON

drawing  
 PLOT 27 - FLOOR PLANS & ELEVATIONS

date 14.11.24 scale 1:100 @ A2 drawn MJ

drawing number AH291 - PL.24 revision -

notes

0 1 5 10m