




Building A

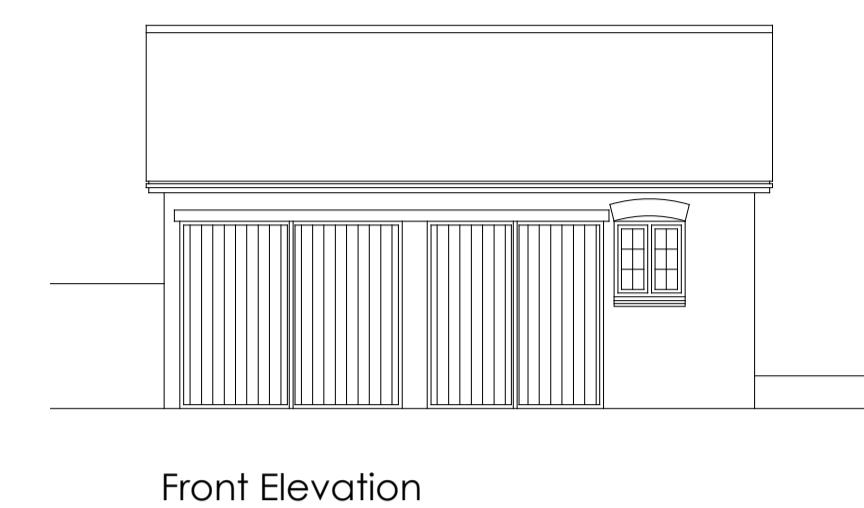


Front Elevation

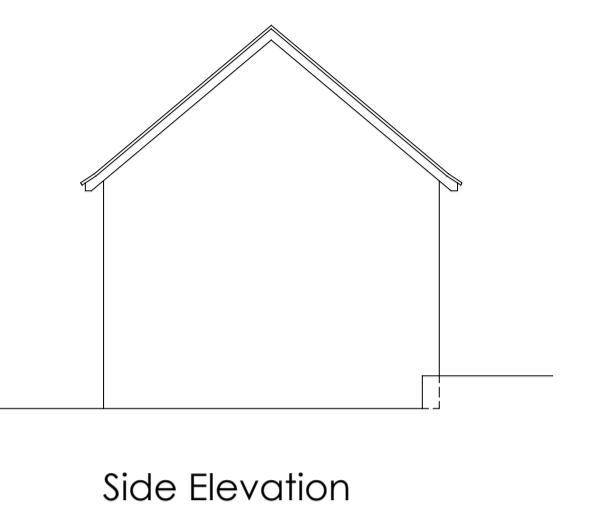



Side Elevation

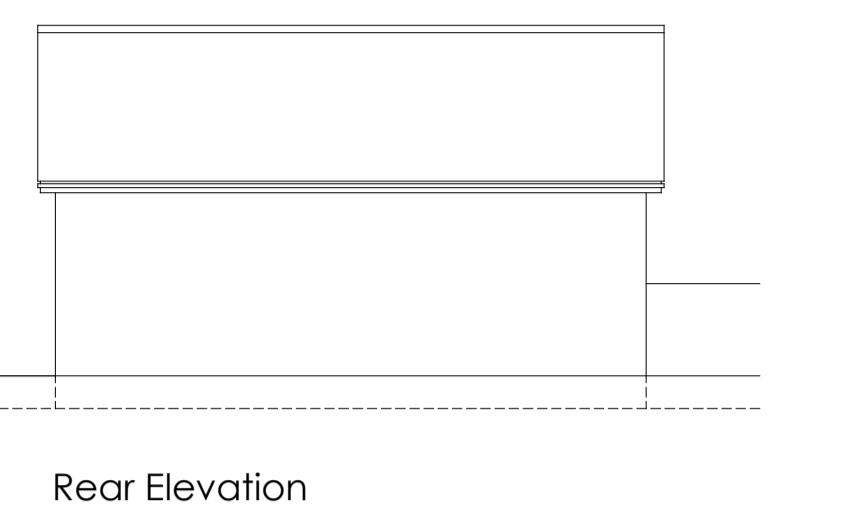

Rear Elevation

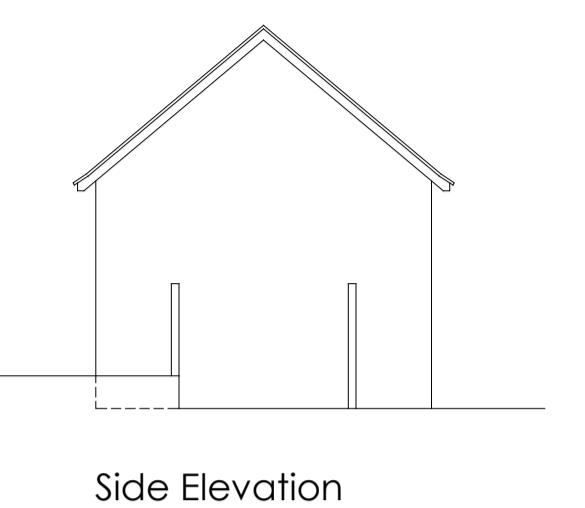

Side Elevation

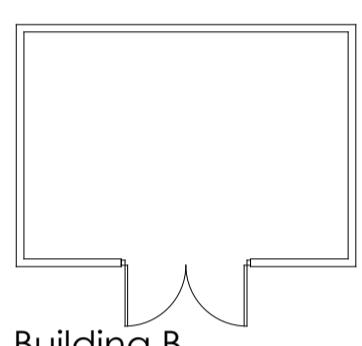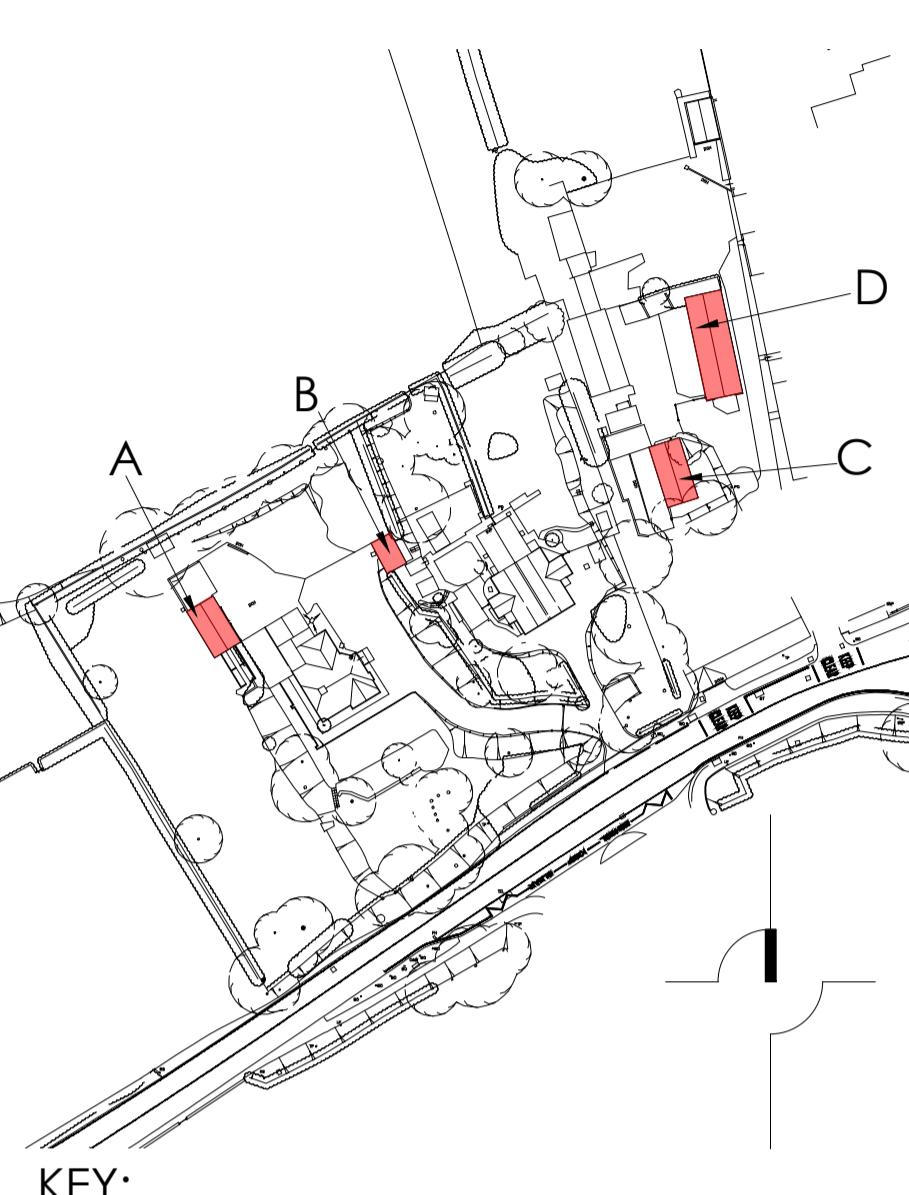


Building B



Front Elevation




Side Elevation

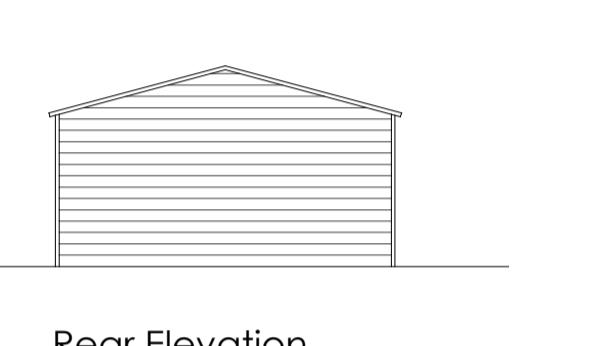


Rear Elevation




Side Elevation

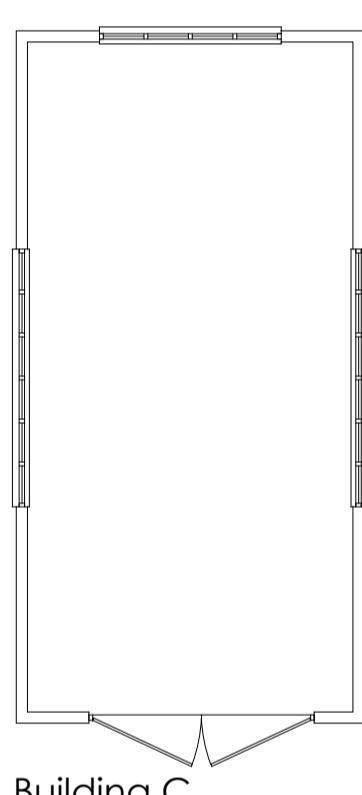


Building C

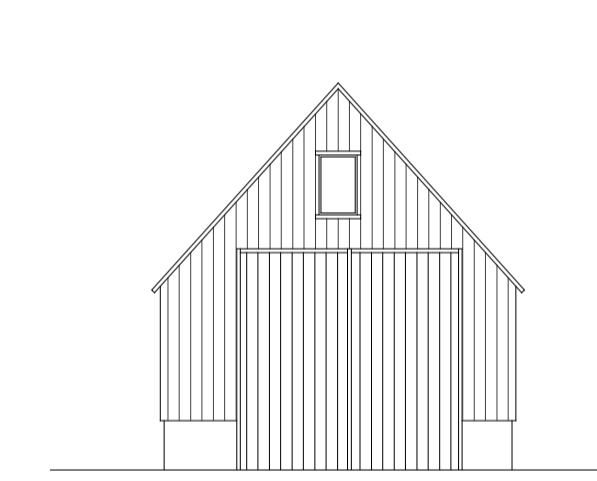


Front Elevation

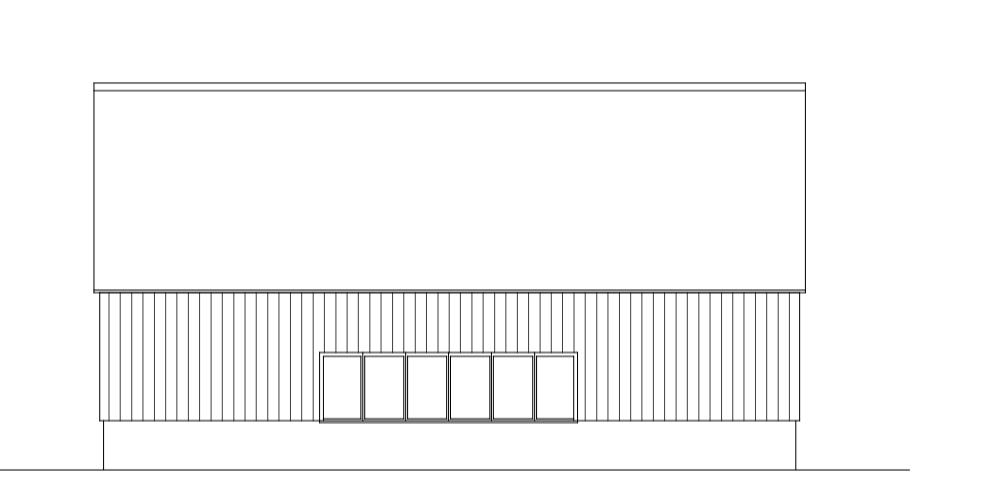

Side Elevation

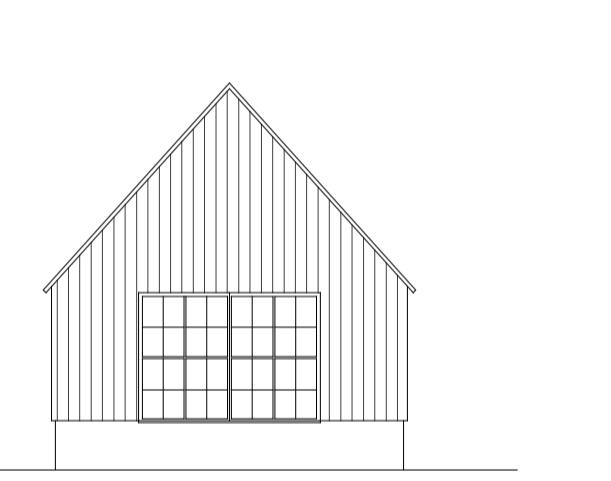


Rear Elevation

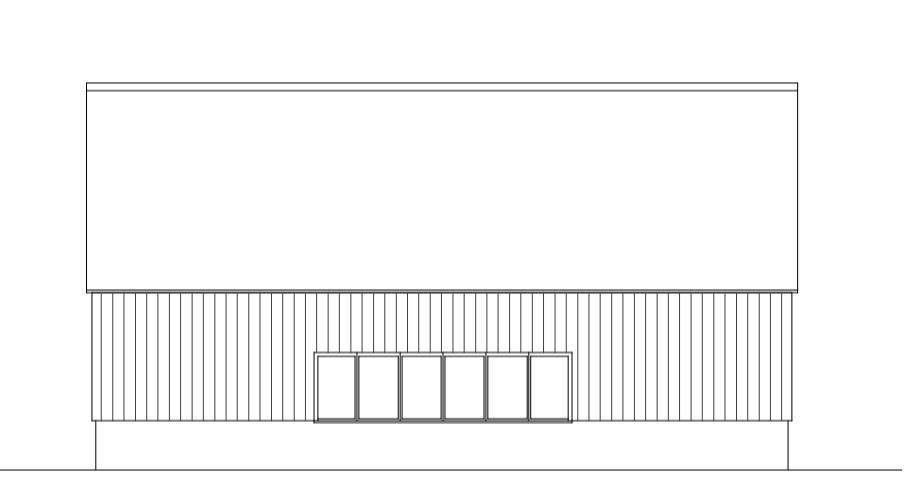

Side Elevation

**ELIVIA**  
— HOMES —

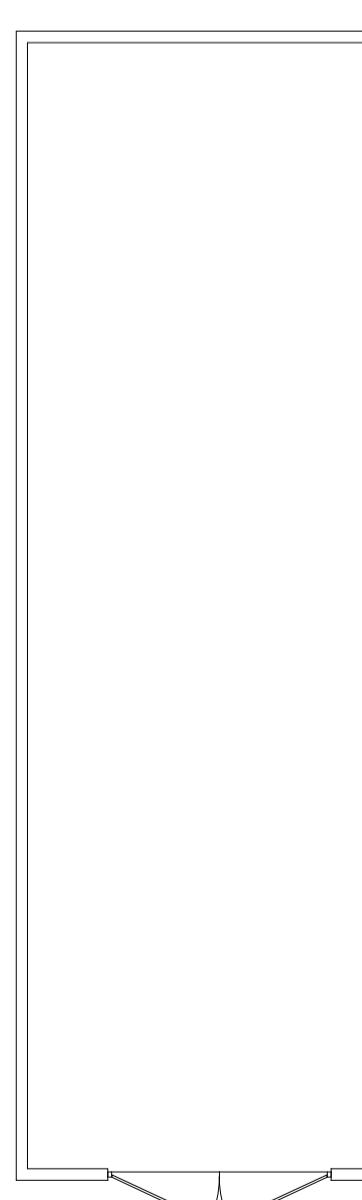


Building D




Front Elevation



Side Elevation

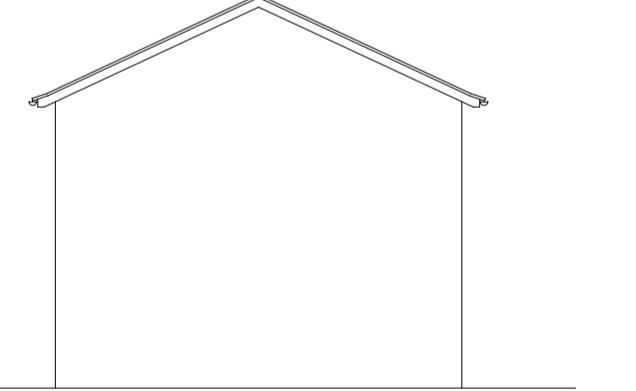

Rear Elevation

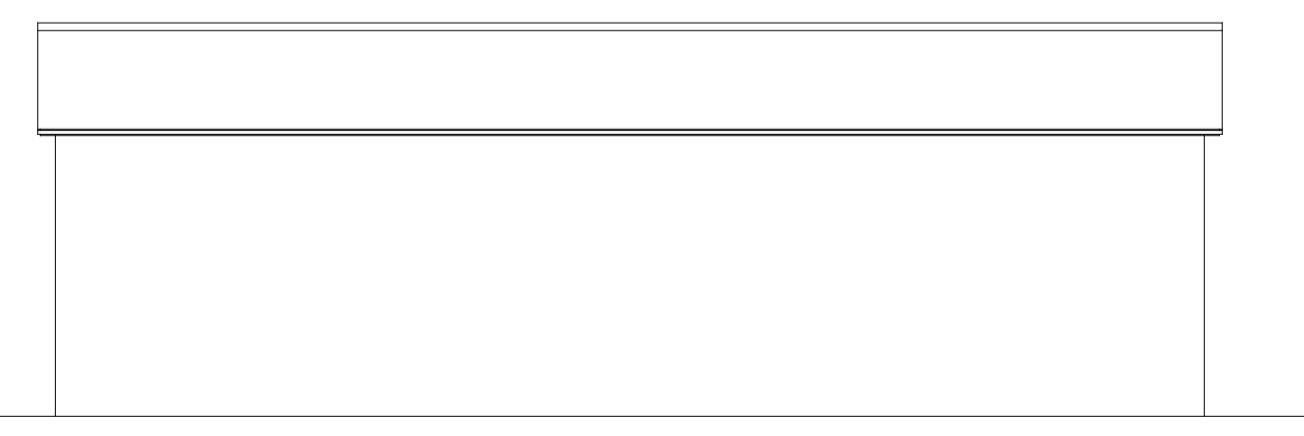

Side Elevation

**ON  
ARCH  
ITECT  
URE**

Canterbury Studio  
Logan House, St Andrews Close  
Canterbury,  
CT1 2RP

info@onarchitecture.co.uk  
onarchitecture.co.uk  
01227 634334

Project Title  
Proposed Residential Development, Land  
at Old Vicarage Road, Turners Hill  
Client Details  
Elivia Homes Eastern

Drawing Title  
Existing Plans & Elevations of Buildings  
to be Demolished - Sheet 1

BIM Number  
Scale  
1:100@A1 Date  
May 2025 Drawn  
GA Checked  
DK

Drawing Status  
Planning Issue

Project No. 20.173 Drawing No. 1200 Status  
- Revision -

This drawing and the design are the copyright of **ON Architecture Ltd only**.  
This drawing should not be copied or reproduced without written consent.  
All dimensions are to be checked on site prior to setting out and fabrication and **ON Architecture Ltd**  
should be notified of any discrepancy prior to proceeding further.  
For Construction & Fabrication Purposes - Do not scale from this drawing, use only the illustrated  
dimensions herein. Additional dimensions are to be requested and checked directly.  
Illustrated information from 3rd party consultants/specialists is shown as indicatively only. See other  
consultant / specialist drawings for full information and detail.  
All aspects of the architectural design concerning fire performance / fire safety (whether or not  
illustrated / annotated) are to be considered as 'For Approval only', irrespective of the drawing status /  
suitability.

Scale: 1:100 0 1 3 5 10m