



Front Elevation

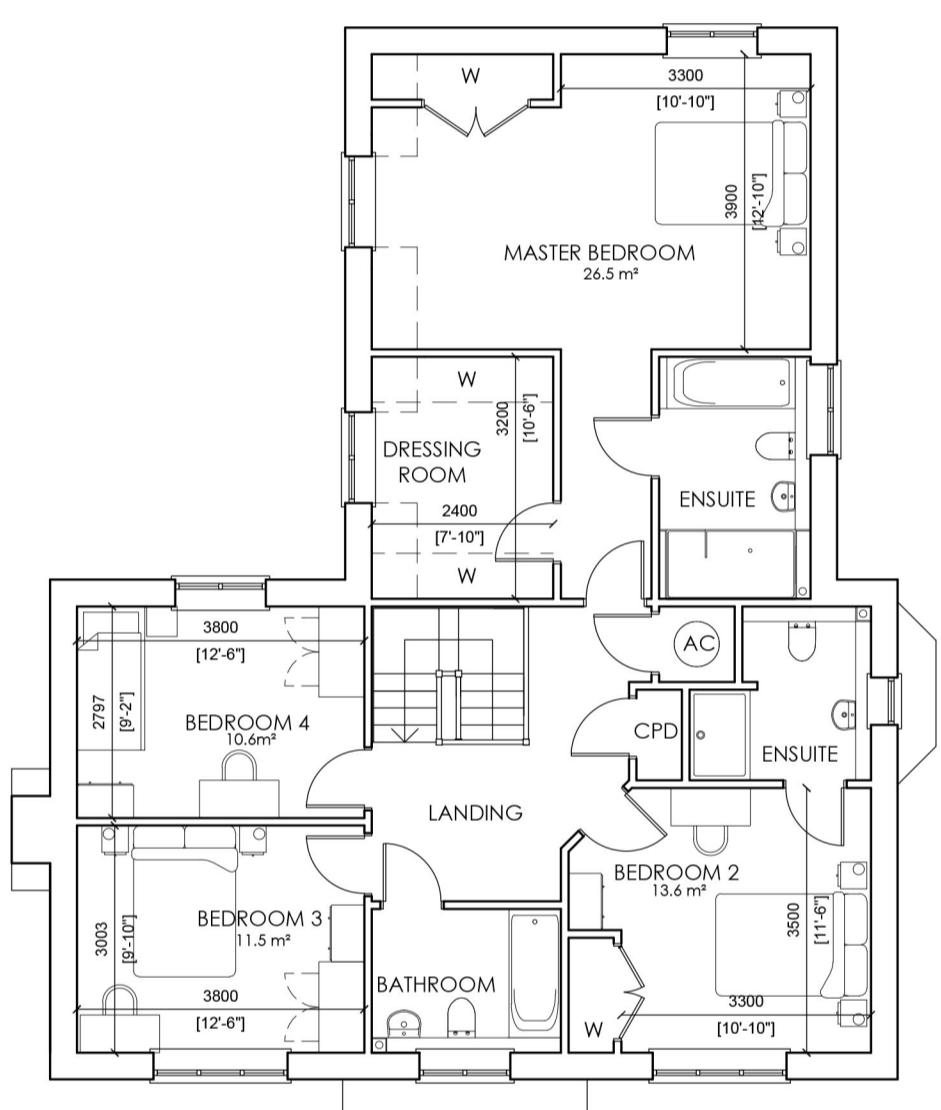

Side Elevation

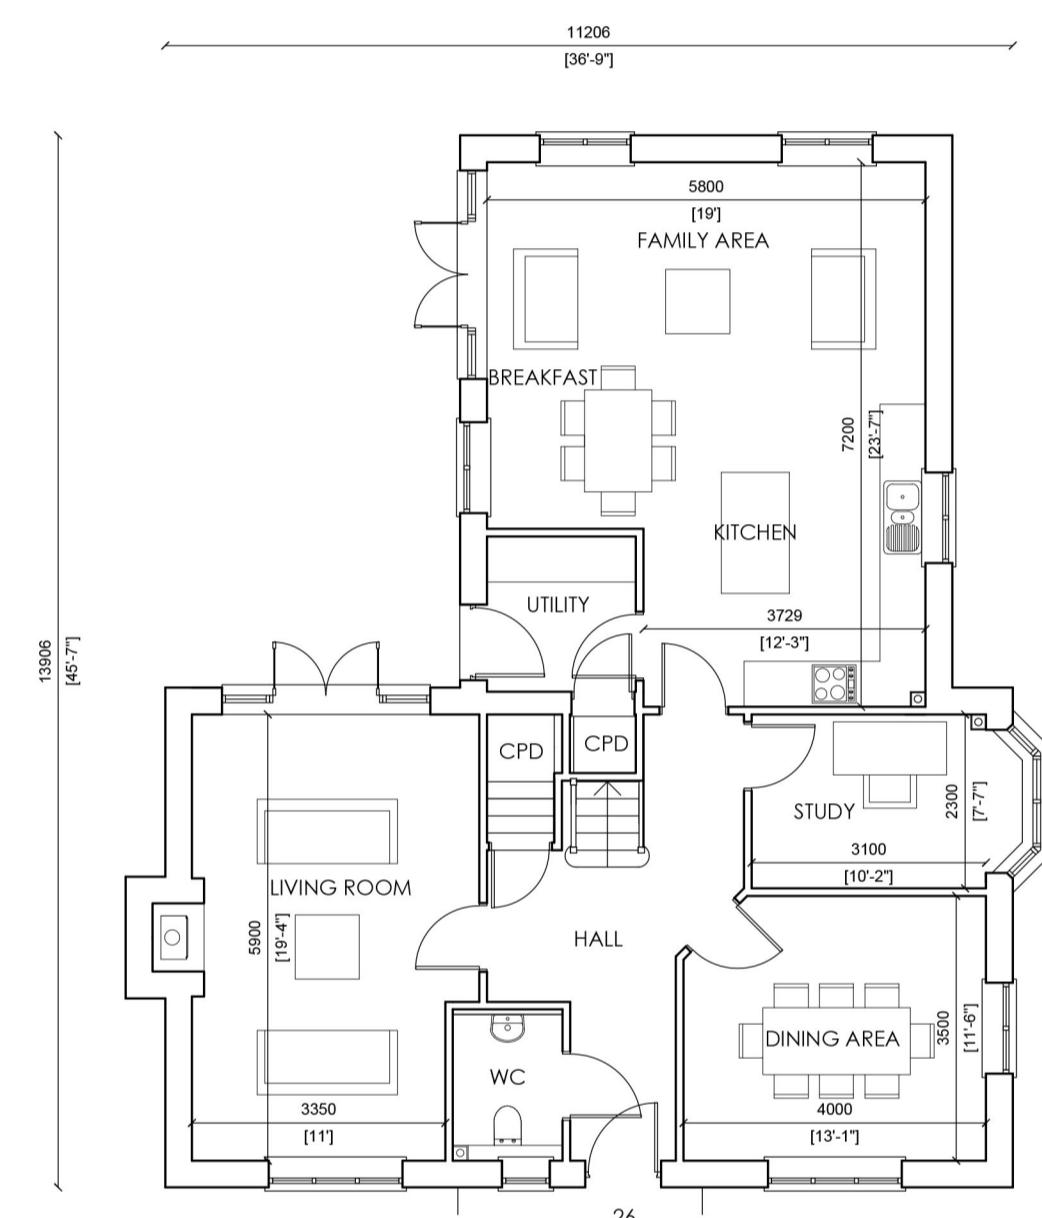

This drawing and the design are the copyright of **ON Architecture Ltd only**.  
This drawing should not be copied or reproduced without written consent.  
All dimensions are to be checked on site prior to setting out and fabrication and **ON Architecture Ltd** should be notified of any discrepancy prior to proceeding further.  
For Construction & Fabrication Purposes - Do not scale from this drawing, use only the illustrated dimensions herein. Additional dimensions are to be requested and checked directly.  
Illustrated information from 3rd party consultants/specialists is shown as indicatively only. See other consultant / specialist drawings for full information and detail.  
All aspects of the architectural design concerning fire performance / fire safety (whether or not illustrated / annotated) are to be considered as **For Approval only**, irrespective of the drawing status / suitability.

Scale: 0 1 3 5 10m



Rear Elevation



Side Elevation

**ON**  
**ARCH**  
**TECT**  
**URE**

Canterbury Studio  
Logan House, St Andrews Close  
Canterbury,  
CT1 2RP  
info@onarchitecture.co.uk  
onarchitecture.co.uk  
01227 634334

Project Title  
Proposed Residential Development,  
Church Road, Turners Hill  
Client Details  
Elivia Homes Eastern

Drawing Title  
Plot 26 Floor Plans & Elevations

BIM Number  
Scale 1:100 @ A1 Date May 2025 Drawn GA Checked RDT

Planning Issue

Project No. 20.173 Drawing No. 1514 Status Revision