

Scale: 0 1 3 5 10m




Front Elevation




Side Elevation

ELIVIA
HOMES

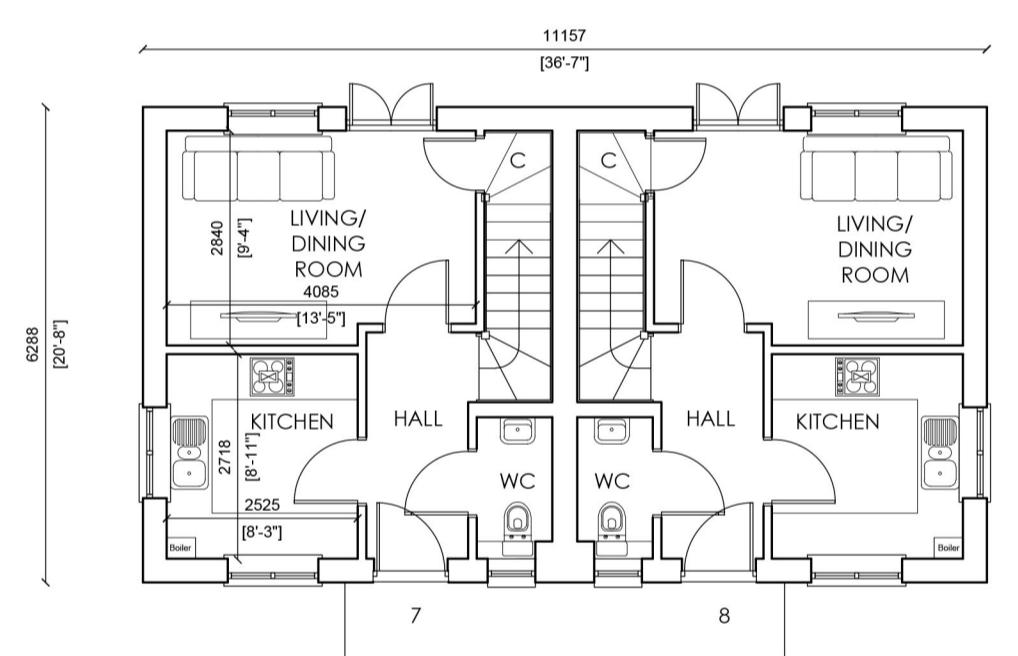


Ground Floor Plan

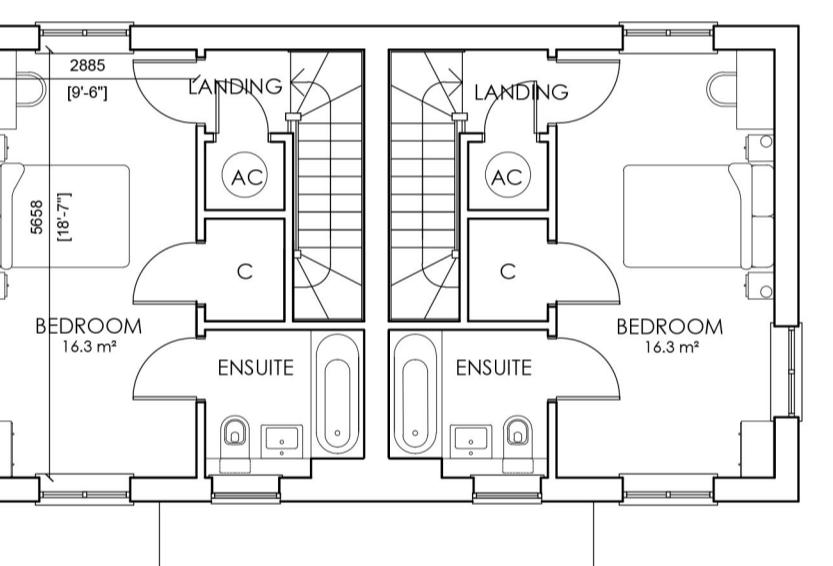

First Floor Plan

.....
 Revision Note & Date
 Rev Date Note
 Amended Checked

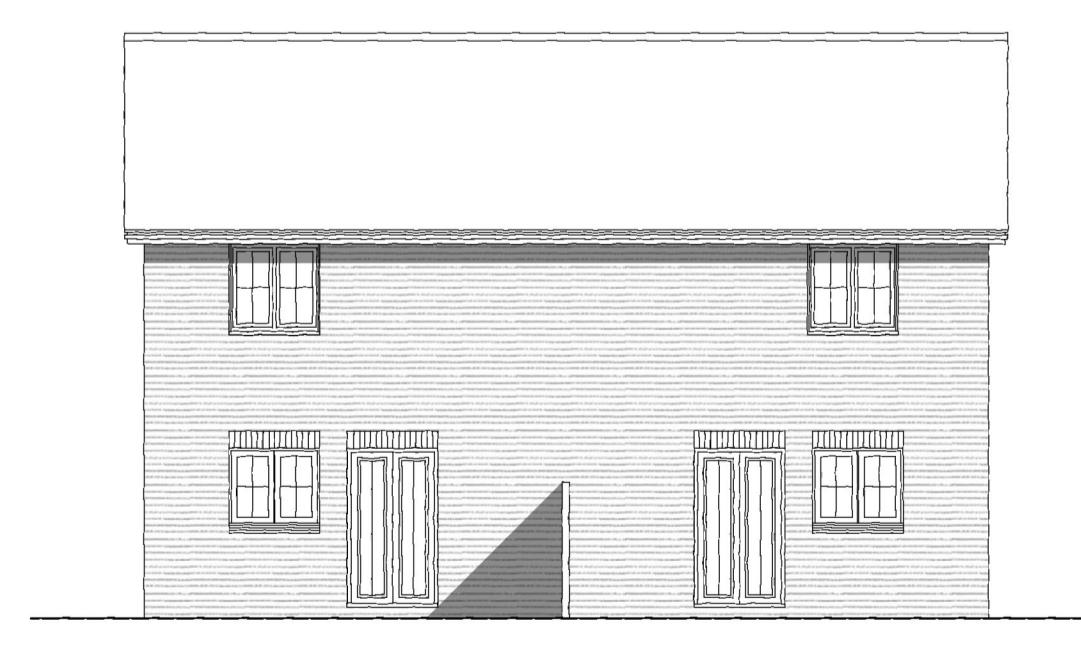

Rear Elevation



Side Elevation

ON
ARCH
TECT
URE

Canterbury Studio
 Logan House, St Andrews Close
 Canterbury,
 CT1 2RP

info@onarchitecture.co.uk
 onarchitecture.co.uk
 01227 634334

Project Title
 Proposed Residential Development,
 Church Road, Turners Hill
 Client Details
 Elivia Homes Eastern

Drawing Title
 Plots 7 & 8 Floor Plans & Elevations

BIM Number
 -
 Scale 1:100 @ A1 Date May 2025 Drawn GA Checked RDT

Planning Issue

Project No. 20.173 Drawing No. 1501 Status Revision