



THIS DRAWING SHOULD BE READ IN CONJUNCTION WITH ANY OTHER RELEVANT DRAWINGS AND THE CONSTRUCTION MANUAL. THE BUILDER SHOULD CHECK ALL LEVELS AND SITE DIMENSIONS BEFORE WORK STARTS AND NOTIFY SCANDIA OF ANY DISCREPANCY IF IN DOUBT PLEASE ASK

© COPYRIGHT IN THIS DRAWING AND WORK EXECUTED IS AND REMAINS THE PROPERTY OF SCANDIA-HUS LIMITED AND OR ITS SUBSIDIARIES IN ACCORDANCE WITH THE PROVISIONS OF THE COPYRIGHT ACT. PERMISSION TO PRODUCE COPIES OR MODIFIED DRAWINGS IN WHOLE OR IN PART FOR ANY PURPOSE SHOULD BE OBTAINED FROM SCANDIA-HUS LIMITED & ANY SUCH REPRODUCTIONS SHOULD INCLUDE THIS & THE FOREGOING STATEMENT


REV	DESCRIPTION	DATE	DRN	CHK
A	Change of use building highlighted.	03.10.25	RH	
B	Boundary corrected, new window highlighted.	06.10.25	RH	
C	Ground kitchen window amended	23.10.25	RH	

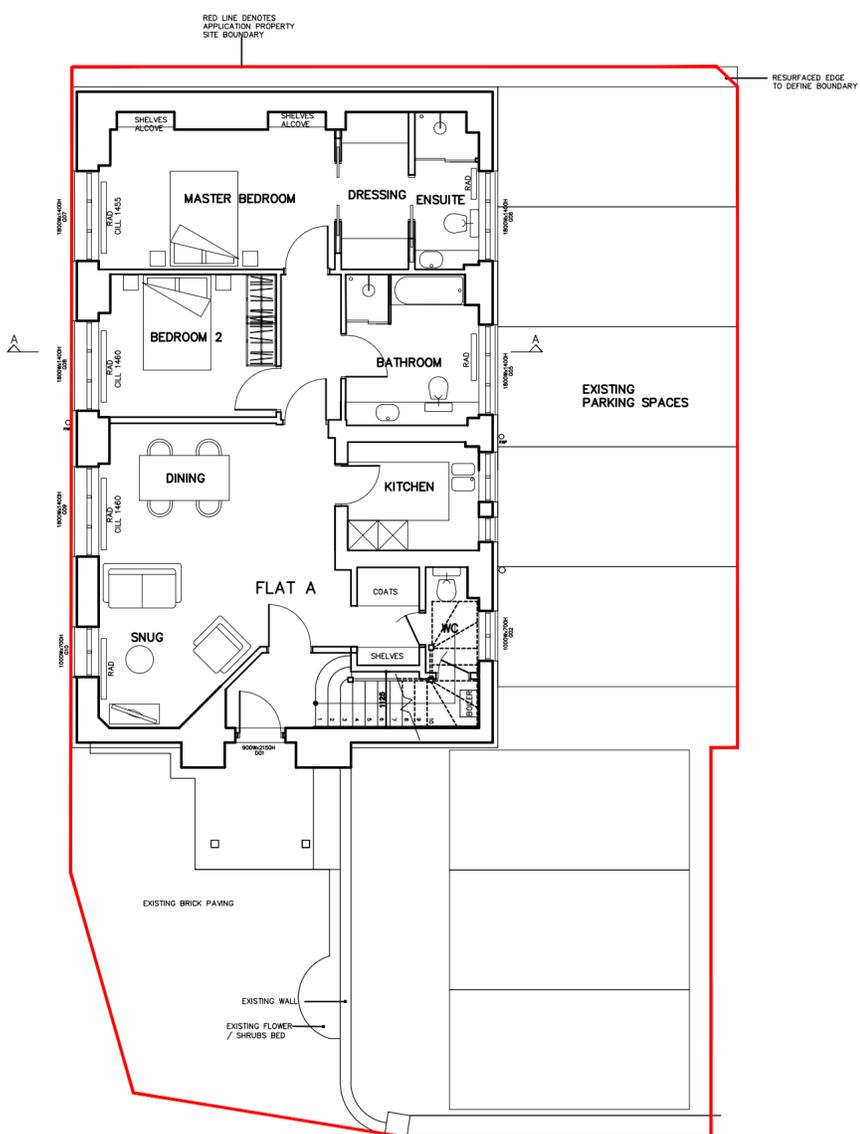

**PROPOSED GROUND FLOOR PLAN**  
 EXTERNAL AREA = 113.27 SQ.M. (INC. HUNG TILES)  
 INTERNAL AREA = 91.13 SQ.M.

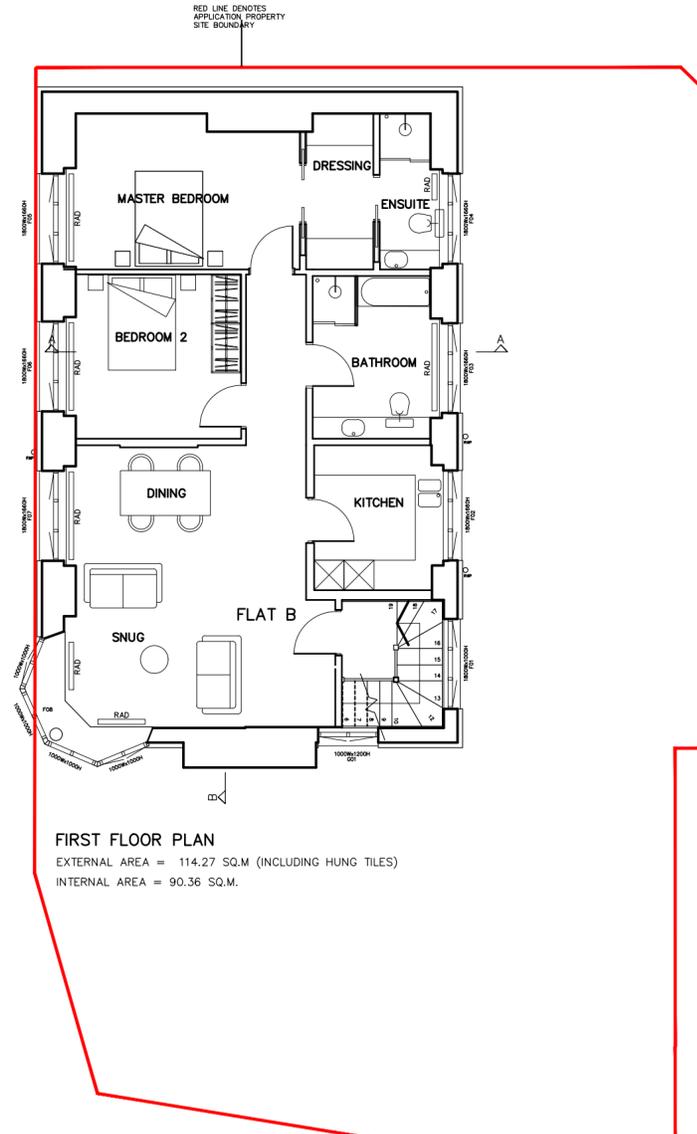

**FIRST FLOOR PLAN**  
 EXTERNAL AREA = 114.27 SQ.M (INCLUDING HUNG TILES)  
 INTERNAL AREA = 90.36 SQ.M.

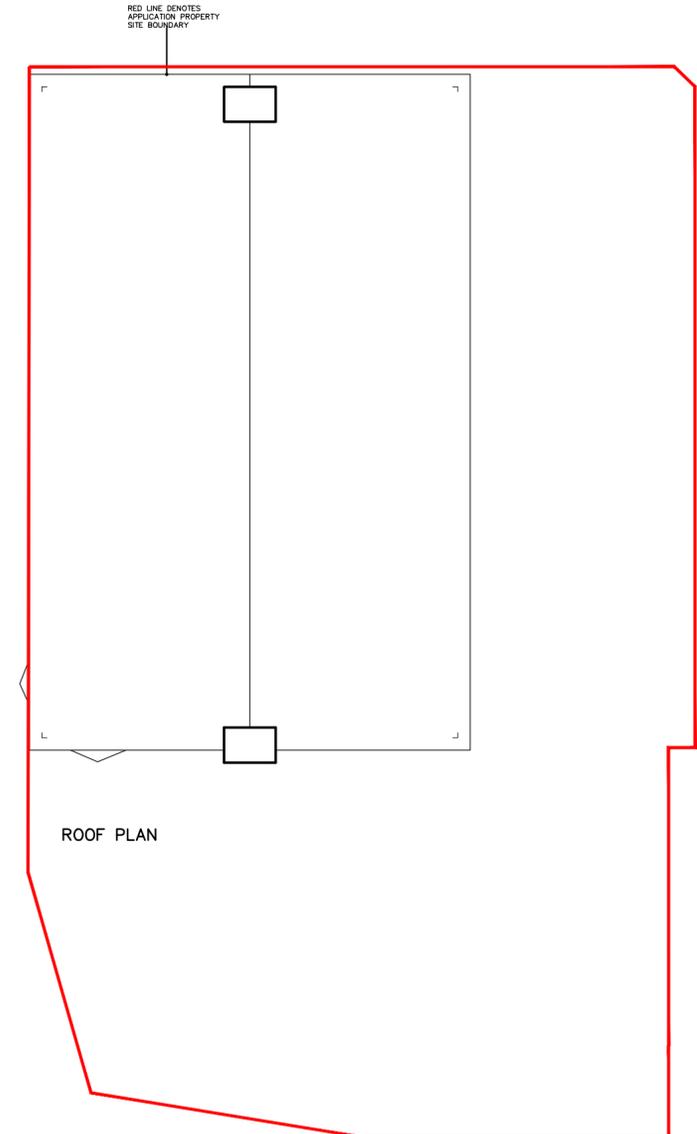

**ROOF PLAN**



**scandiahus**  
 SCANDIA-HUS BUSINESS PARK,  
 FELCOURT ROAD, FELCOURT, EAST GRINSTEAD,  
 WEST SUSSEX, RH19 2LP : TEL 01342 838060

FOR  
**SCANDIA-HUS LTD**  
 SITE  
 CROWN LODGE, CANTELUPE ROAD  
 EAST GRINSTEAD,  
 WEST SUSSEX, RH19 8BJ

TITLE  
**PROPOSED DWELLING  
 FLOOR &  
 ROOF PLANS**

C/No. 320164	O/No.	SCALE 1:100 @A2
DRAWN SE	DRAWING NUMBER X01	
DATE 06/25	REV C	