

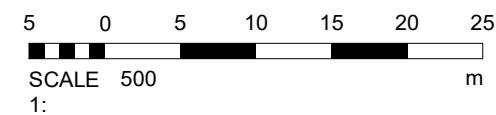


Site Plan 1:1250

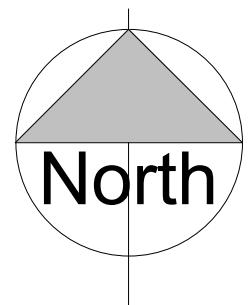

Site Plan 1:500

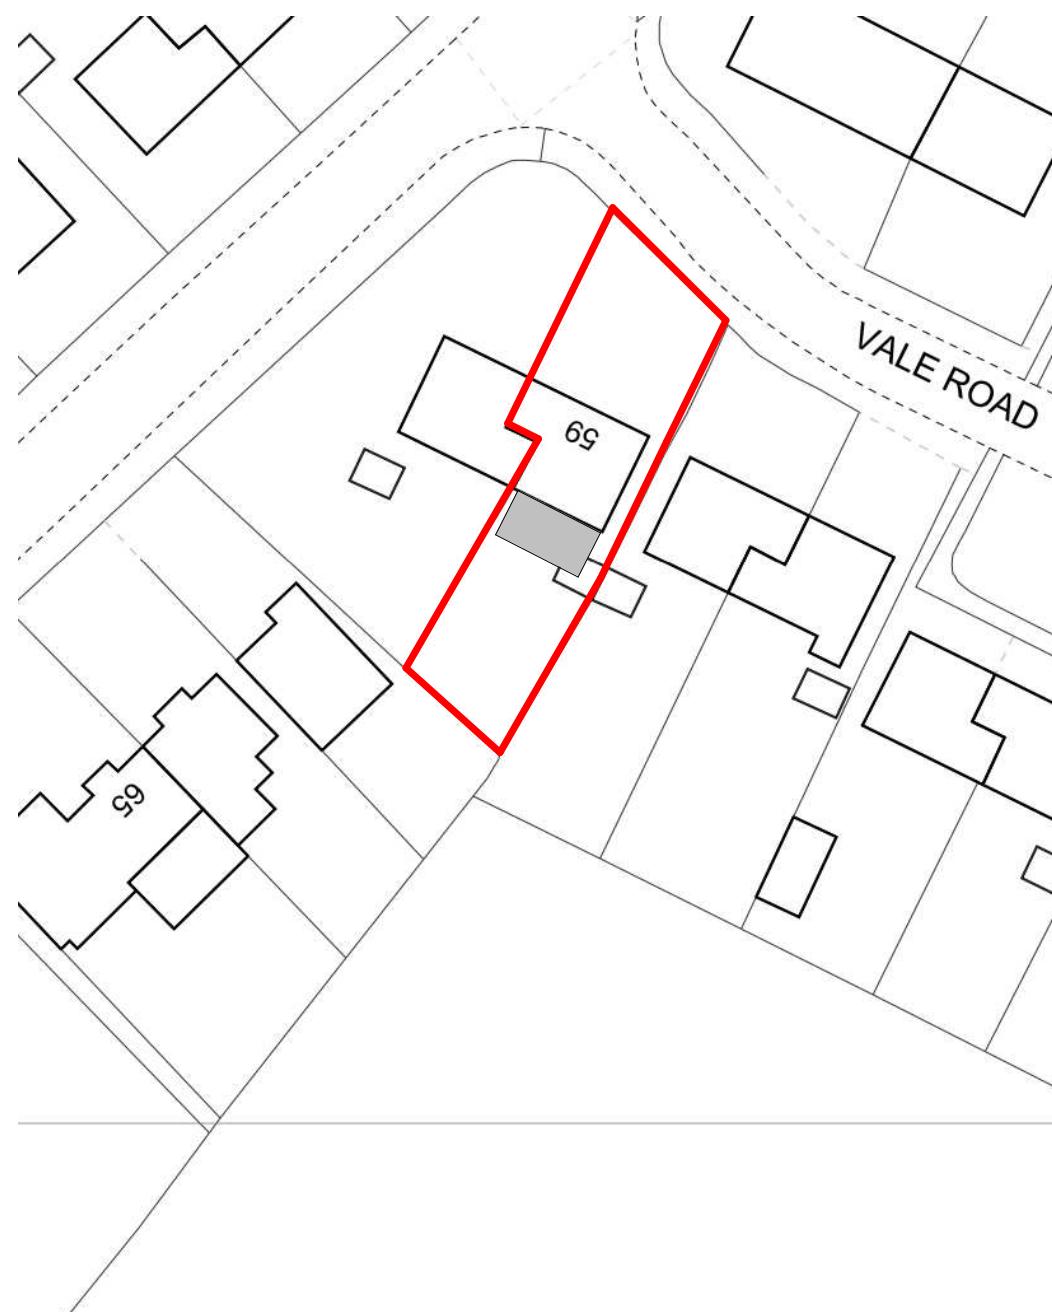

Revisions	
Drawing Number 2024/118	Sheet 1 of 1
Size A3	Scale 1:500, 1:1250
Project	
Site Plan August 2024	
Job Title	
59 Vale Road Haywards Heath RH16 4JF	
<p>Do Not scale from this drawing except for planning as photocopies will be subject to distortion            Drawings to be read in conjunction with all other Designers and structural engineers contract drawings and specifications:            Any discrepancies must be brought to the attention of the Designer immediately            The contractor must verify all dimensions by site measurement before ordering materials or manufacturing components            Substitute materials and products to those named will be acceptable if proven to be of equal or higher performance and not in conflict with other elements</p>	
<p><b>M.J.Humphrey</b> Ltd</p>	
  chartered association of building engineers	
Mel Humphrey MRICS, MBErg 9 Aldsworth Avenue Goring By Sea West Sussex BN12 4XQ	Adam Humphrey 4 Thalassa Road Worthing West Sussex BN11 2HH
Mel@mjhumphrey.co.uk 07701055182	Adam@mjhumphrey.co.uk 07812419142