


+EL Existing north elevation - scale 1:100 at A3

Scale in Metres

0 1 2 3 4 5

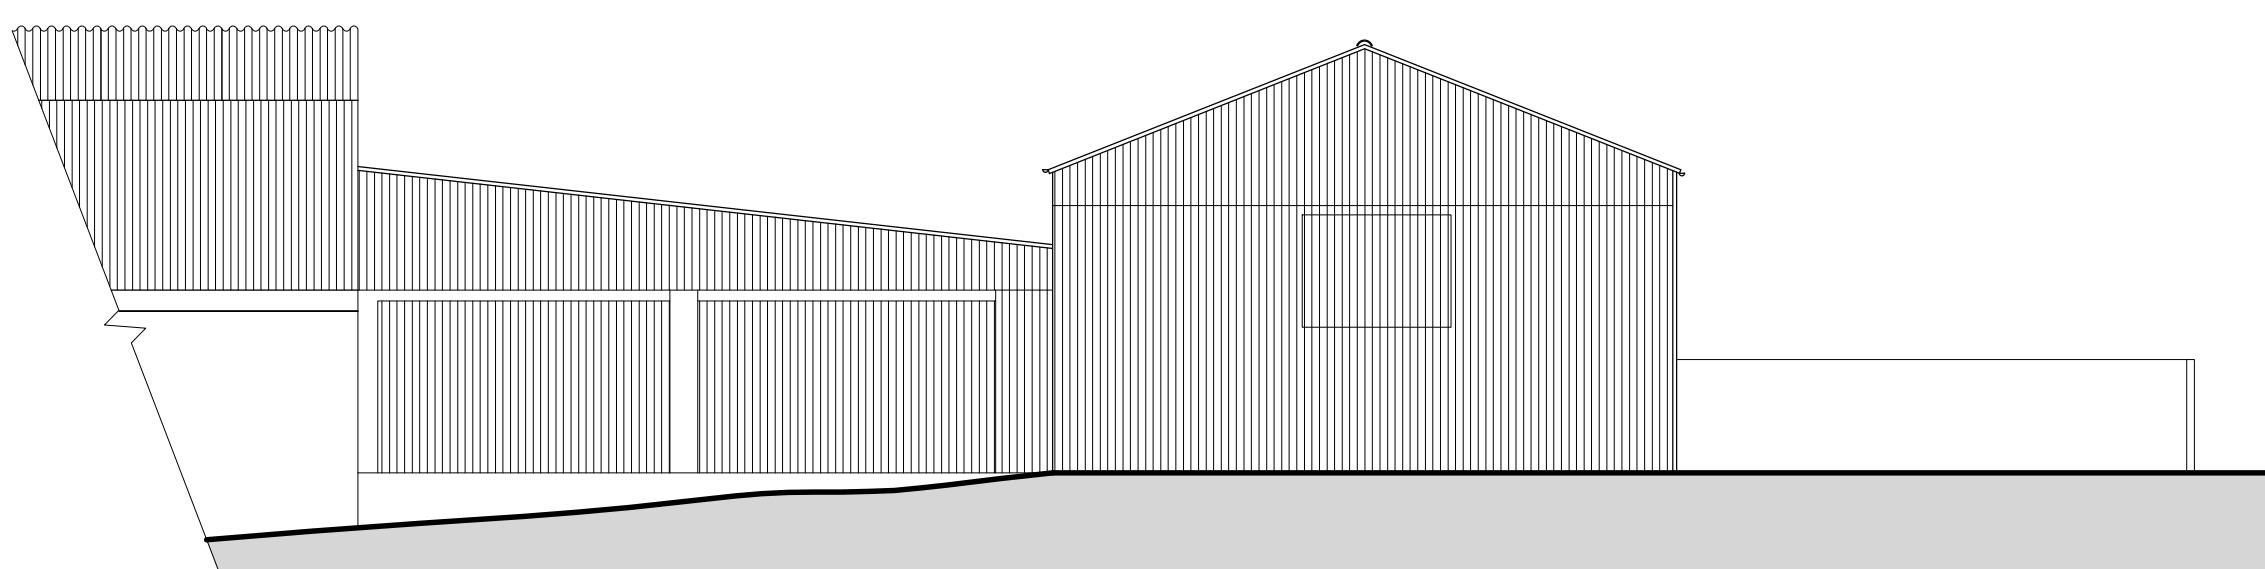

+EL Existing west elevation - scale 1:100 at A3

Scale in Metres

0 1 2 3 4 5

APPLICATION FOR DETAILED  
PLANNING PERMISSION



01273 446 890 www.lra-retinue.co.uk

JOB	CHECKED
STANBRIDGE INDUSTRIAL PARK STAPLEFIELD LANE STAPLEFIELD RH17 6AS	LRA
CLIENT	DRAWN
MOYLE AND MOYLE INVESTMENTS LTD	BH
	DATE 03.23
	SCALE 1:100 @ A3
DRAWING	REVISION
EXISTING NORTH AND WEST ELEVATIONS	NUMBER 2109-EX-004

24 Windlesham Road, Brighton, East Sussex BN1 3AG, UK

LRA-Retinue registered in England and Wales 12153276

DO NOT SCALE FROM THIS DRAWING. THIS DRAWING IS COPYRIGHT ©