

L:\PROJECTS\2109-STANBRIDGE PARK, STAPLEFIELD LANE\2109-EX-007\2109-EX-007-01.dwg (PLOT) - SITE PLAN

L:\PROJECTS\2109-STANBRIDGE PARK, STAPLEFIELD LANE\2109-EX-007\2109-EX-007-01.dwg (PLOT) - SITE PLAN

L:\PROJECTS\2109-STANBRIDGE PARK, STAPLEFIELD LANE\2109-EX-007\2109-EX-007-01.dwg (PLOT) - SITE PLAN

Only figured dimensions are to be used. All dimensions to be checked on site.

Please note: Refer to 'type' of drawing below; planning drawings should only be treated as such.

Notes

Image 1 - view from entrance

Image 2 - view from entrance

Image 3 - view from driveway

Image 4 - view towards the south

Image 5 - view towards commercial units

Image 6 - view towards existing barns



Image 7 - interior of existing barn



Image 8 - view towards barns



Image 9 - view from west towards existing barns




Image 10 - view of adjoining barns to the north



Image 11 - view of site from public footpath



Image 12 - view of site from public footpath

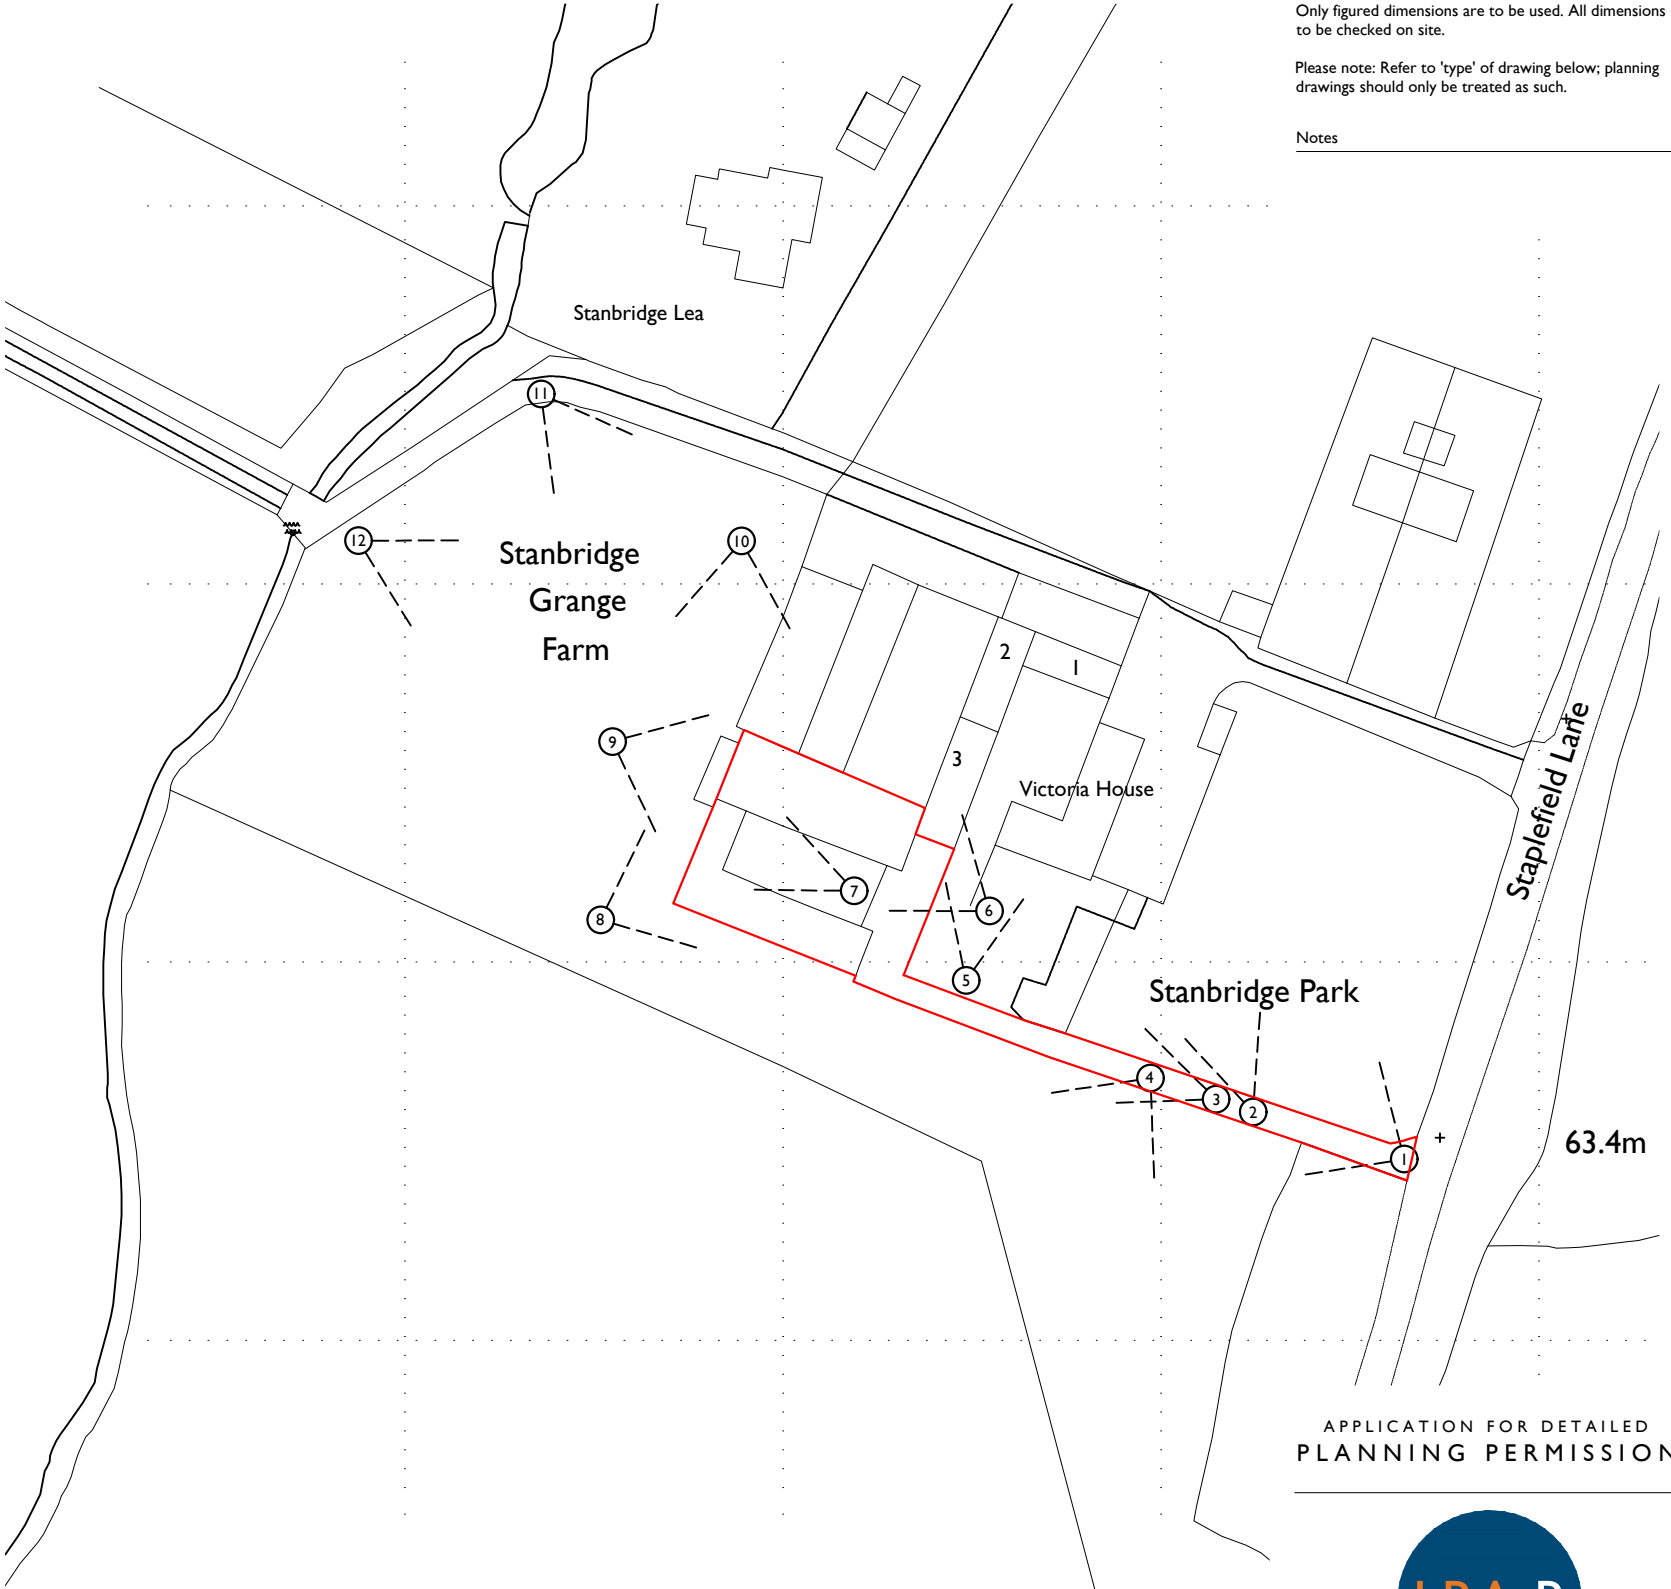

+CP Camera view plan - scale 1:1000 @A3

APPLICATION FOR DETAILED  
PLANNING PERMISSION



01273 446 890 WWW.LRA-RETINUE.CO.UK

JOB STANBRIDGE INDUSTRIAL PARK STAPLEFIELD LANE STAPLEFIELD RH17 6AS	CHECKED LRA
	DRAWN BH
CLIENT MOYLE AND MOYLE INVESTMENTS LTD	DATE 03.23
	SCALE 1:1000 @ A3
DRAWING SITE PHOTOGRAPHS	REVISION
	NUMBER 2109-EX-007