


+01 Proposed first floor plan - scale 1:100 at A3

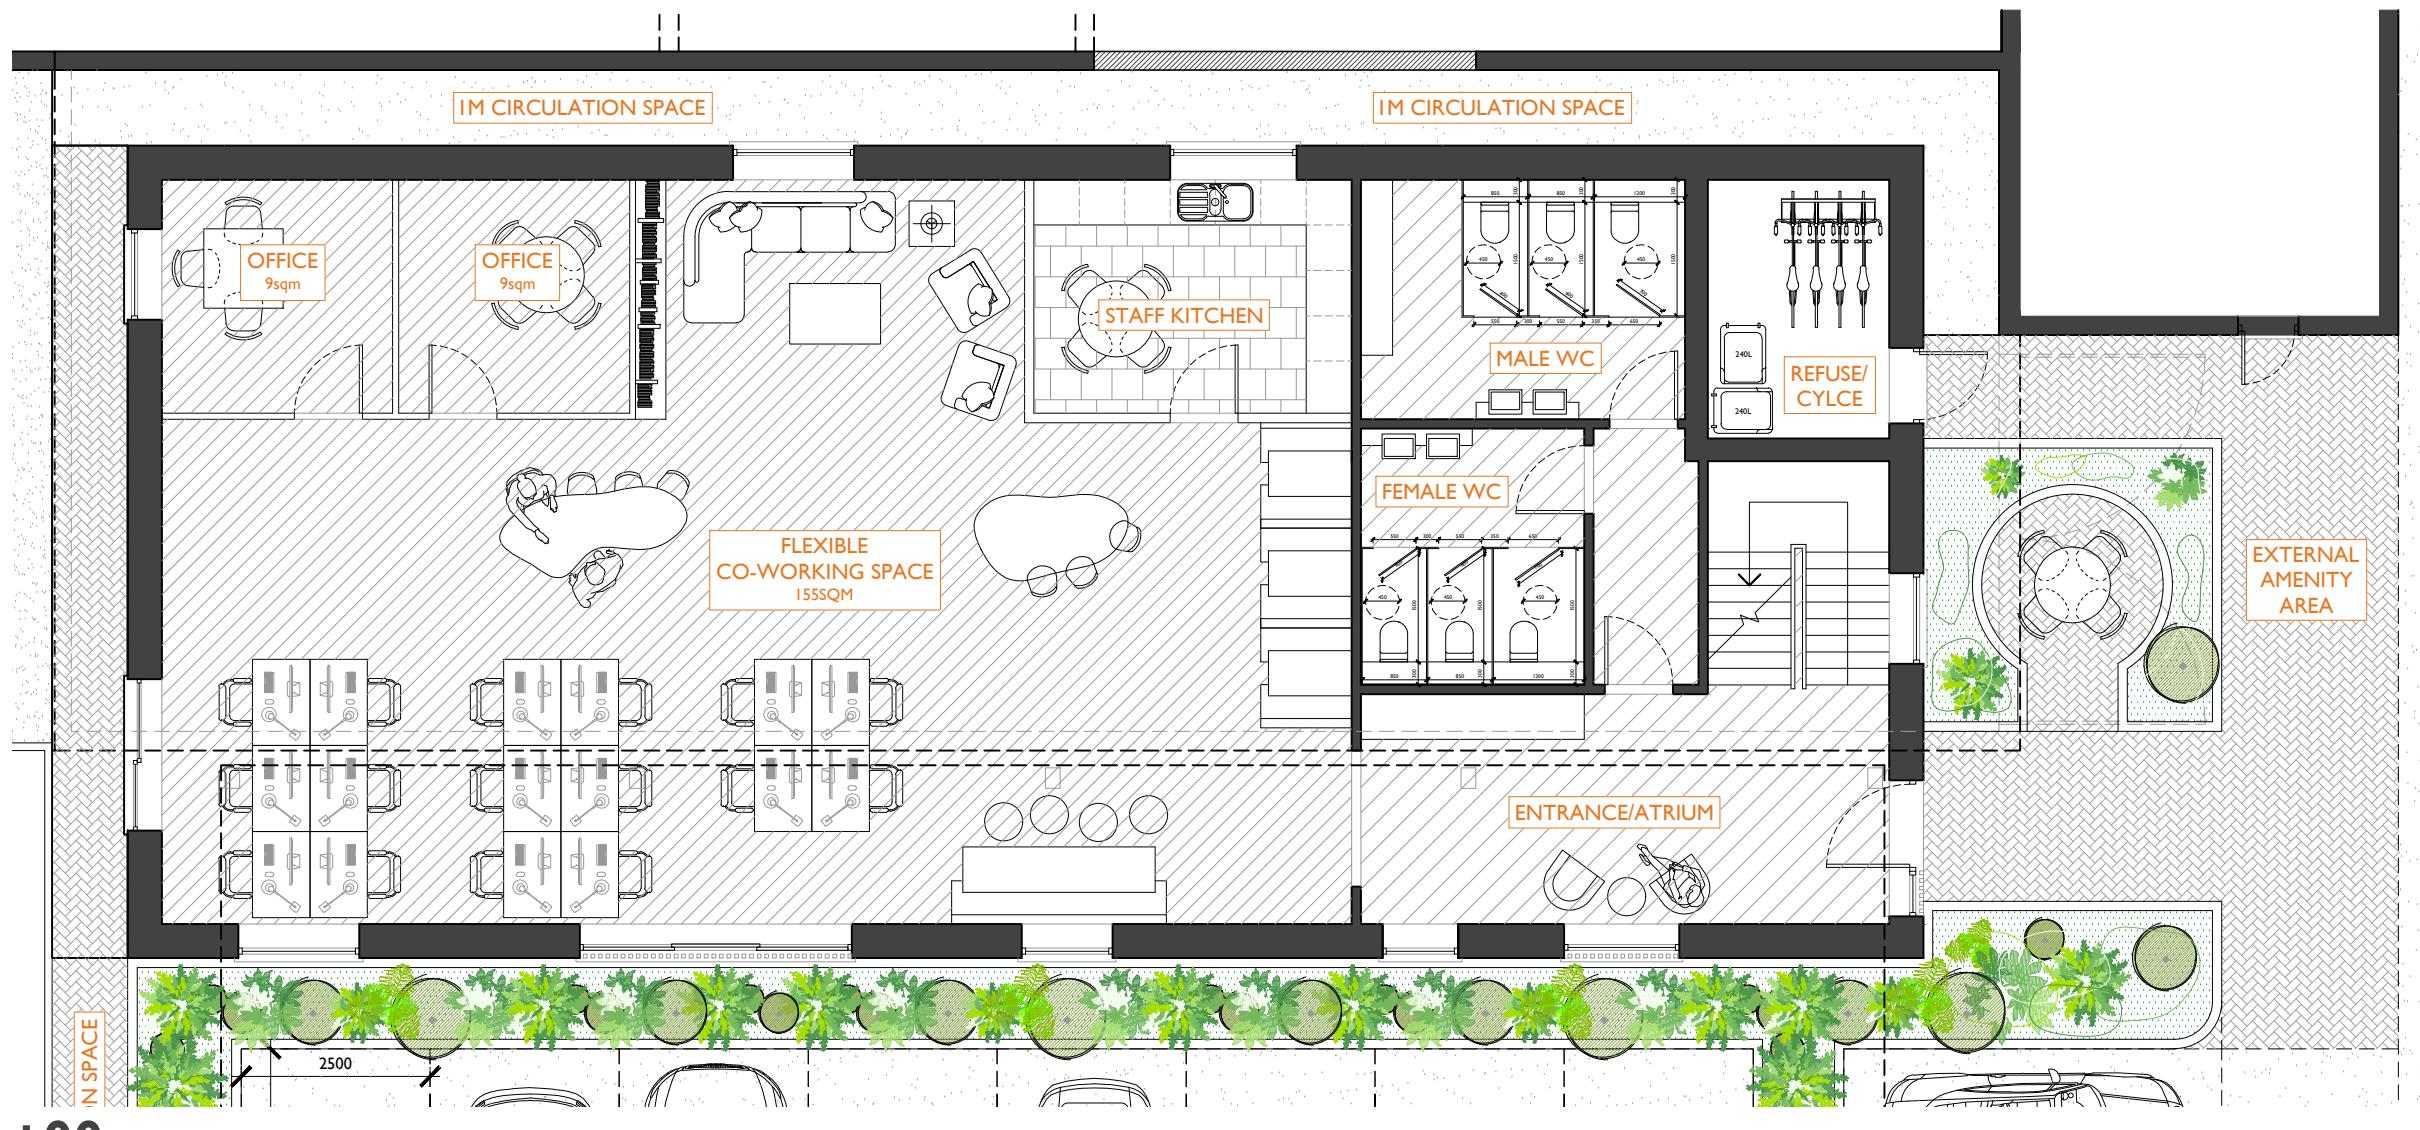

+00 Proposed ground floor plan - scale 1:100 at A3

Scale in Metres

0 1 2 3 4 5



Only figured dimensions are to be used. All dimensions to be checked on site.

Please note: Refer to 'type' of drawing below; planning drawings should only be treated as such.

Notes

APPLICATION FOR DETAILED PLANNING PERMISSION



01273 446 890 WWW.LRA-RETINUE.CO.UK

JOB	CHECKED
STANBRIDGE INDUSTRIAL PARK STAPLEFIELD LANE STAPLEFIELD RH17 6AS	LRA
CLIENT	DATE
MOYLE AND MOYLE INVESTMENTS LTD	12.23
DRAWING	SCALE
PROPOSED GROUND AND FIRST FLOOR PLANS	1:100@ A3
NUMBER	2109-PA-011

24 Windlesham Road, Brighton, East Sussex BN1 3AG, UK

LRA-RETINUE registered in England and Wales 12353276

DO NOT SCALE FROM THIS DRAWING. THIS DRAWING IS COPYRIGHT ©