


Only figured dimensions are to be used. All dimensions to be checked on site.



Please note: Refer to 'type' of drawing below; planning drawings should only be treated as such.

Notes

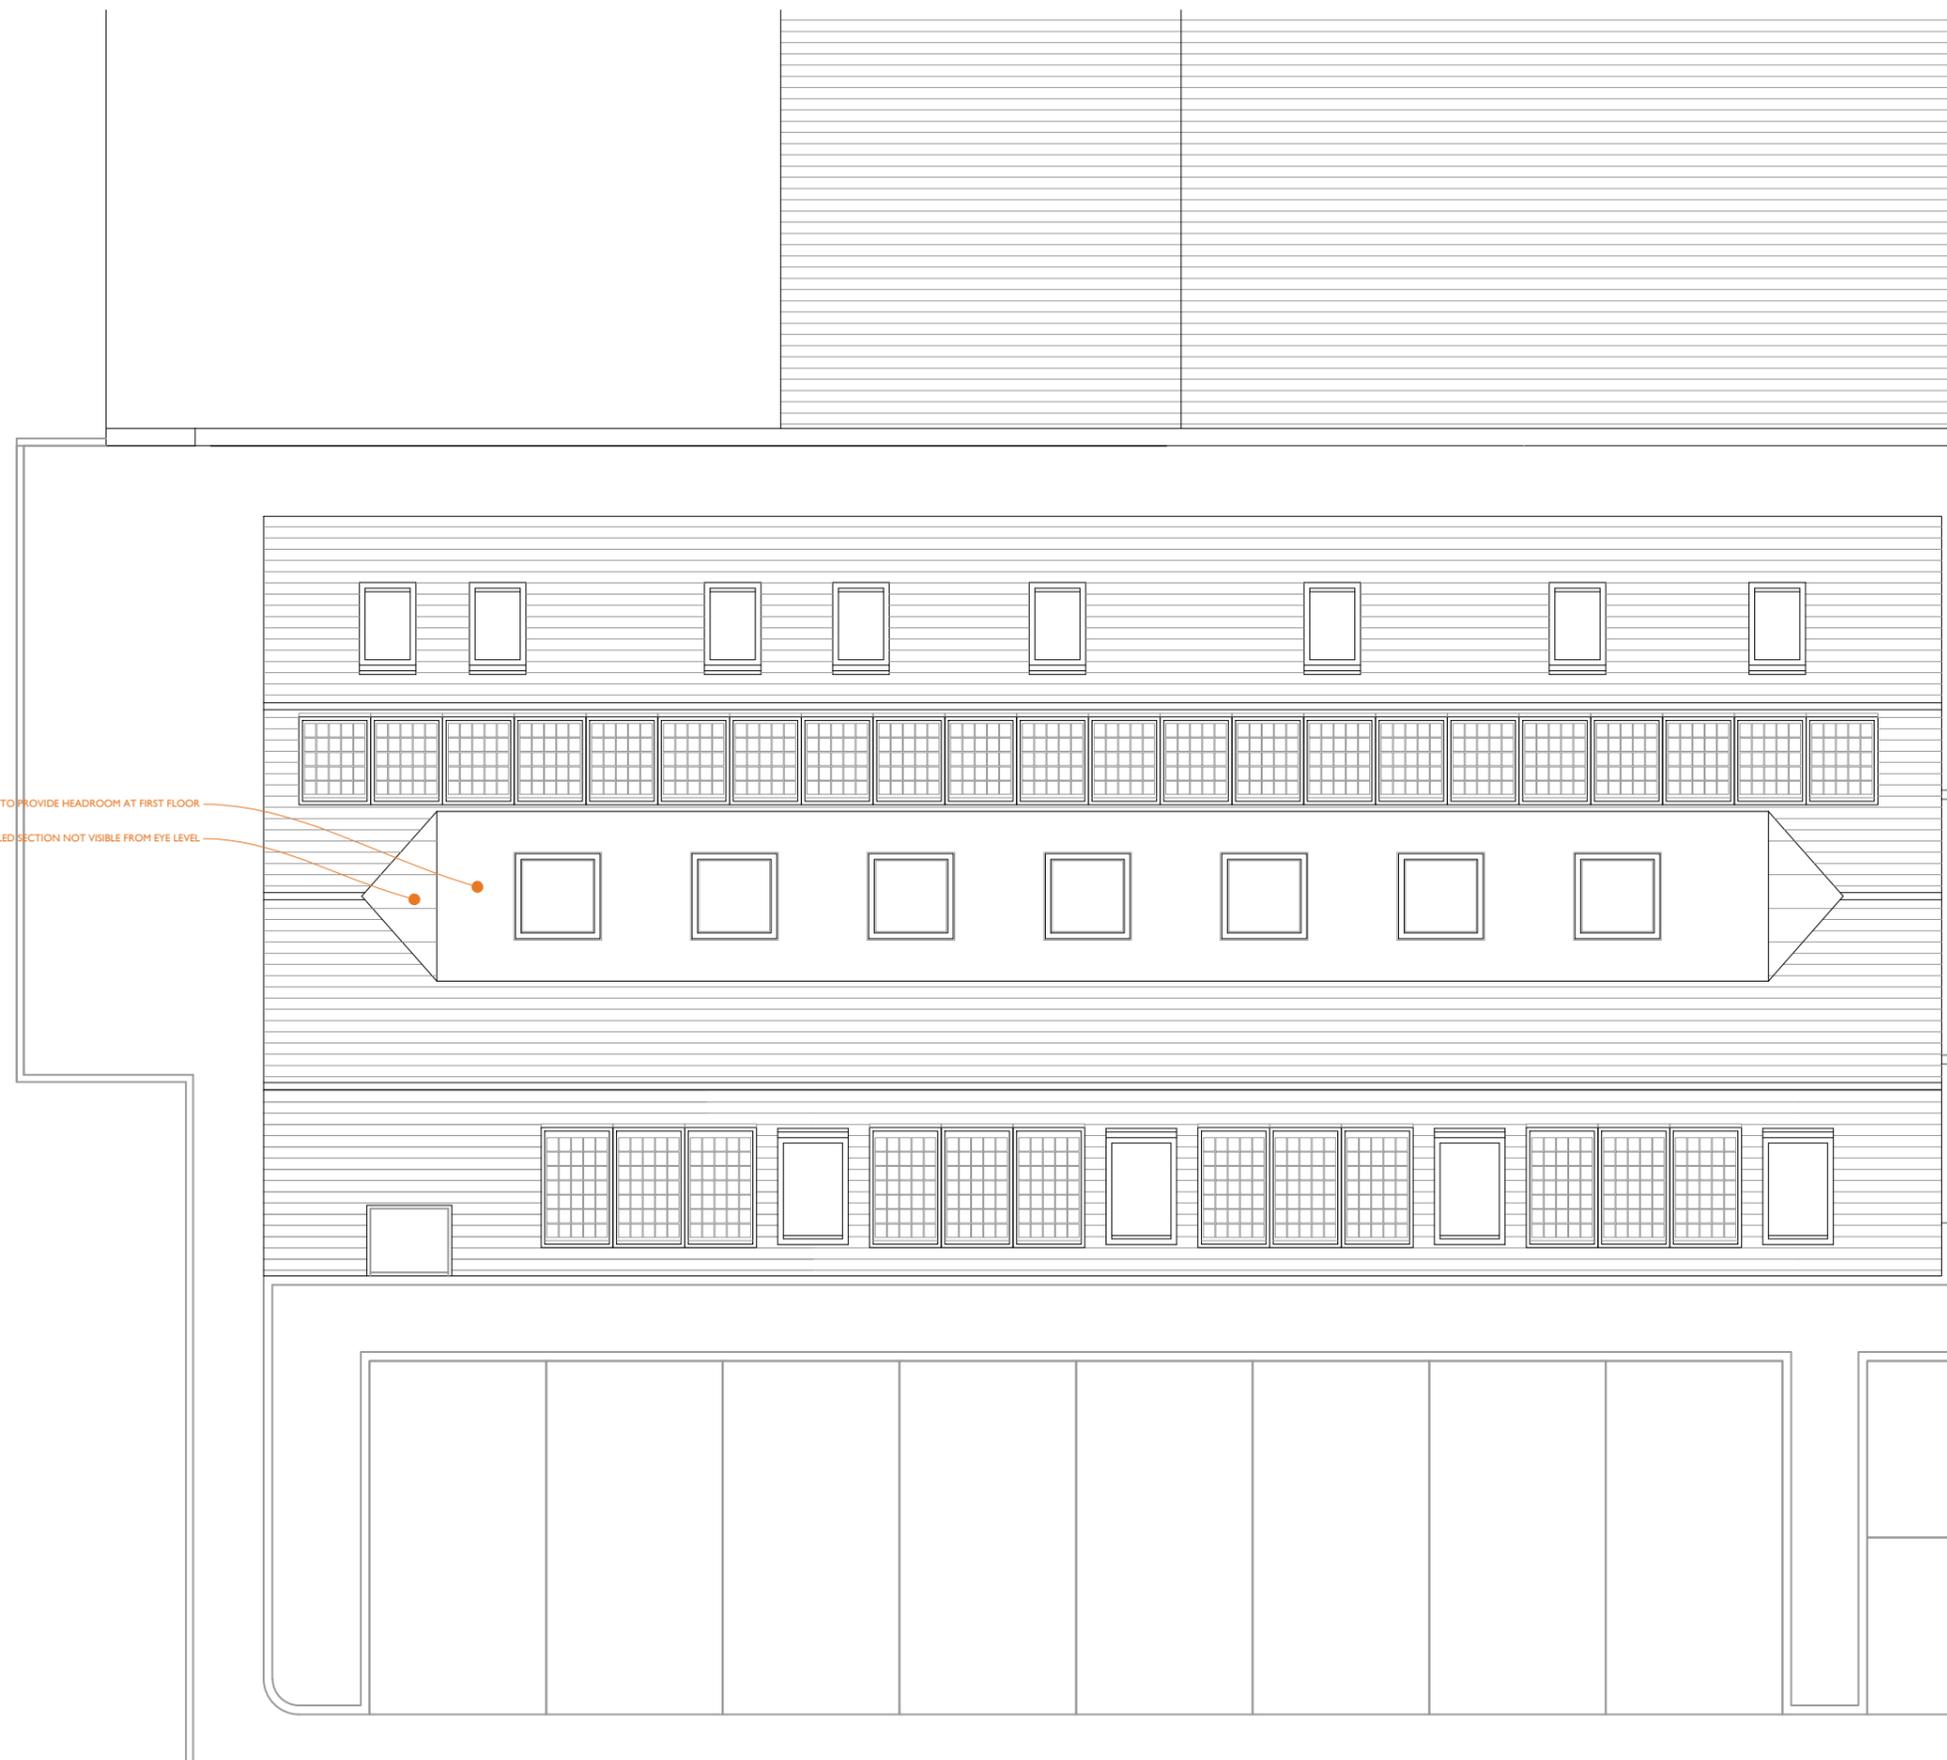



+RP Proposed roof plan - scale 1:100 at A3

Scale in Metres

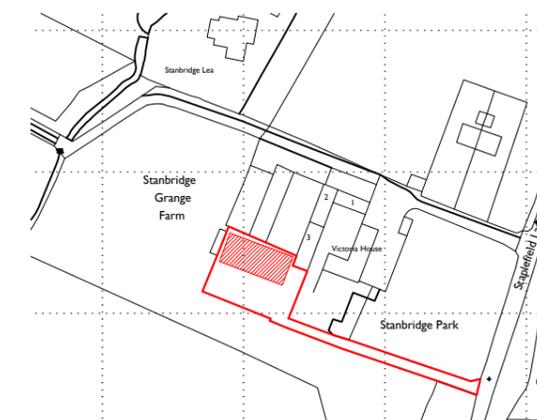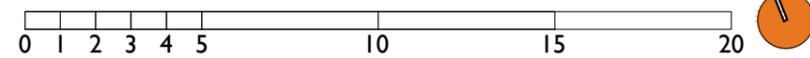


+LP Proposed location plan - scale 1:2500 at A3

Scale in Metres

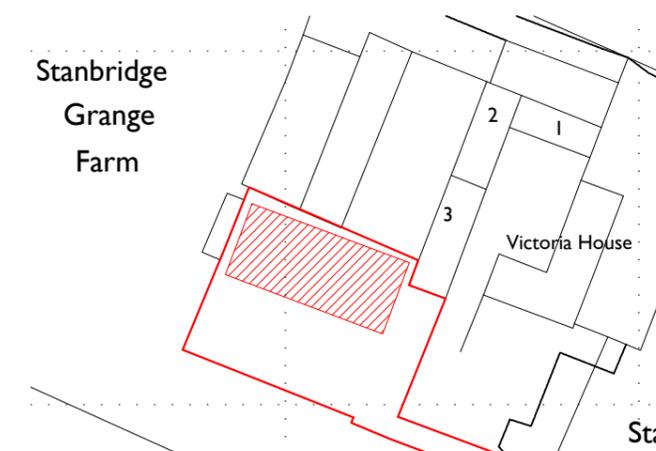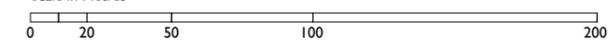

+BP Proposed block plan - scale 1:1000 at A3

Scale in Metres

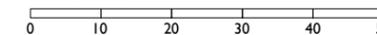

Rev A 07.23 Minor alterations to fenestration BH

APPLICATION FOR DETAILED PLANNING PERMISSION



01273 446 890 WWW.LRA-RETINUE.CO.UK

JOB STANBRIDGE INDUSTRIAL PARK STAPLEFIELD LANE STAPLEFIELD RH17 6AS	CHECKED LRA
	DRAWN BH
CLIENT MOYLE AND MOYLE INVESTMENTS LTD	DATE 07.23
	SCALE 1:100/1000/2500 @ A3
DRAWING PROPOSED ROOF PLAN LOCATION PLAN AND BLOCK PLANS	REVISION A
	NUMBER 2109-PA-012

24 Windesham Road, Brighton, East Sussex BN1 3AG, UK
LRA-Retinue registered in England and Wales 12353276

DO NOT SCALE FROM THIS DRAWING. THIS DRAWING IS COPYRIGHT ©