


Material Option Key	
Type	Material
Type 01	Flint Brick/Timber Boarding with Slate Roof
Type 02	Chatham Mull Brick with Brown Tile Roof
Type 03	Jasmine Blend Brick with Brown Tile Roof
Type 04	Flint Brick with Brown Tile Roof
Type 05	Thorn Grigs Brick with Slate Roof
Type 06	Jasmine Blend Brick with Slate Roof

Notes


Do not scale from this drawing.  
All contractors must visit the site and be responsible for taking and checking dimensions.  
All construction information should be taken from figured dimensions only.  
Any discrepancies between drawings, specifications and site conditions must be brought to the attention of the supervising officer.  
This drawing & the works depicted are the copyright of JTP.

This drawing is prepared for the specific project stage in the Drawing Status section below and it is not intended to be used for any other purpose. Whilst all reasonable efforts are used to ensure drawings are accurate, JTP accept no liability for any reliance placed on, or use made of, this plan by anyone for purposes other than those stated in the Drawing Status below.


Area Schedule (4B8P - Wainwright)		
Level	Area (sq.m.)	Area (sq.ft.)
00	72.06	776
01	72.06	776
Total	144.13	1551

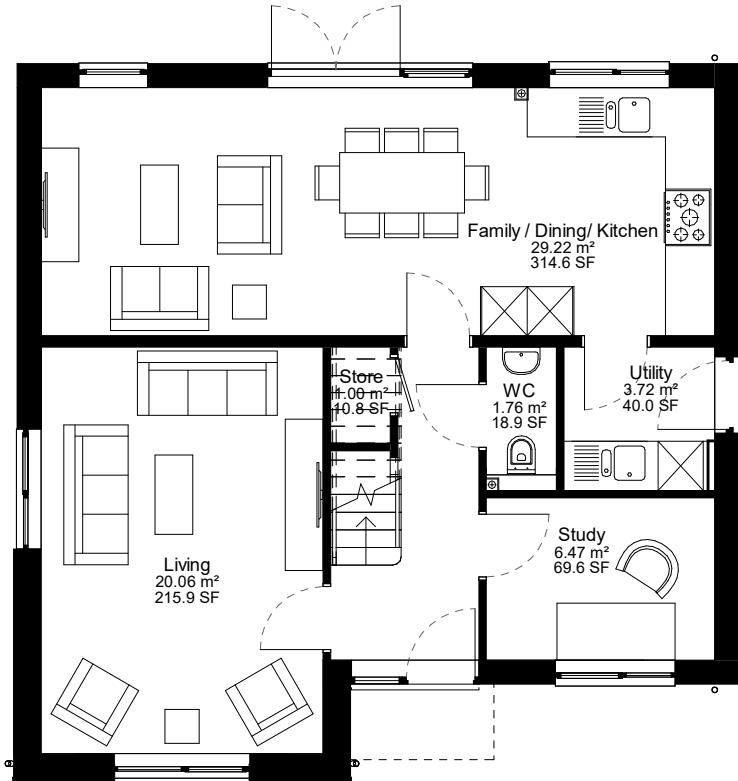


Ground Floor Plan  
1 : 100

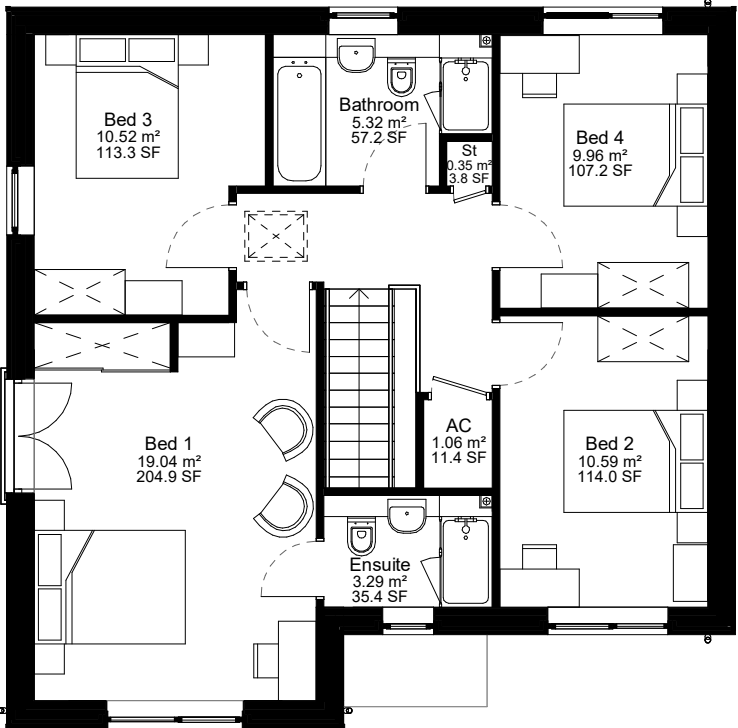

First Floor Plan  
1 : 100

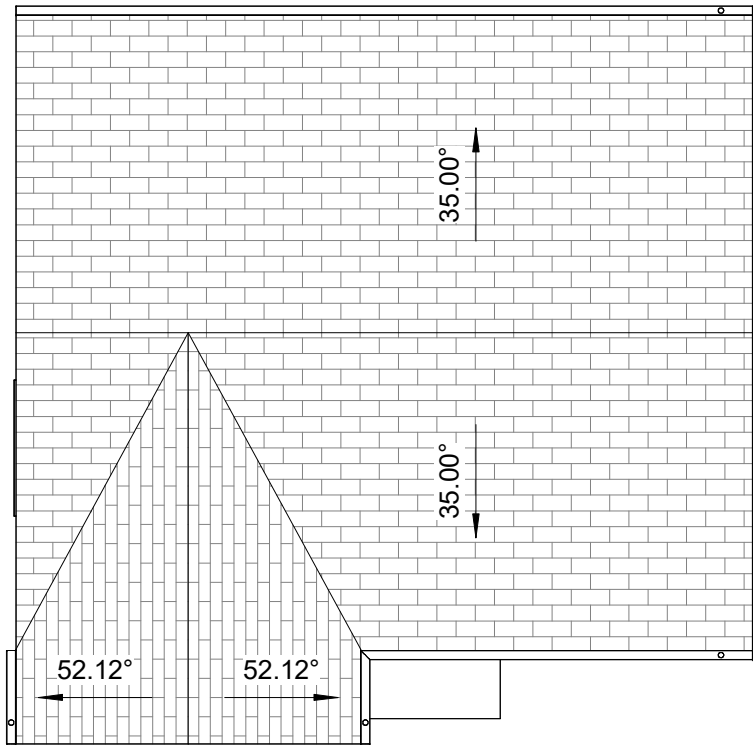

Roof Plan  
1 : 100

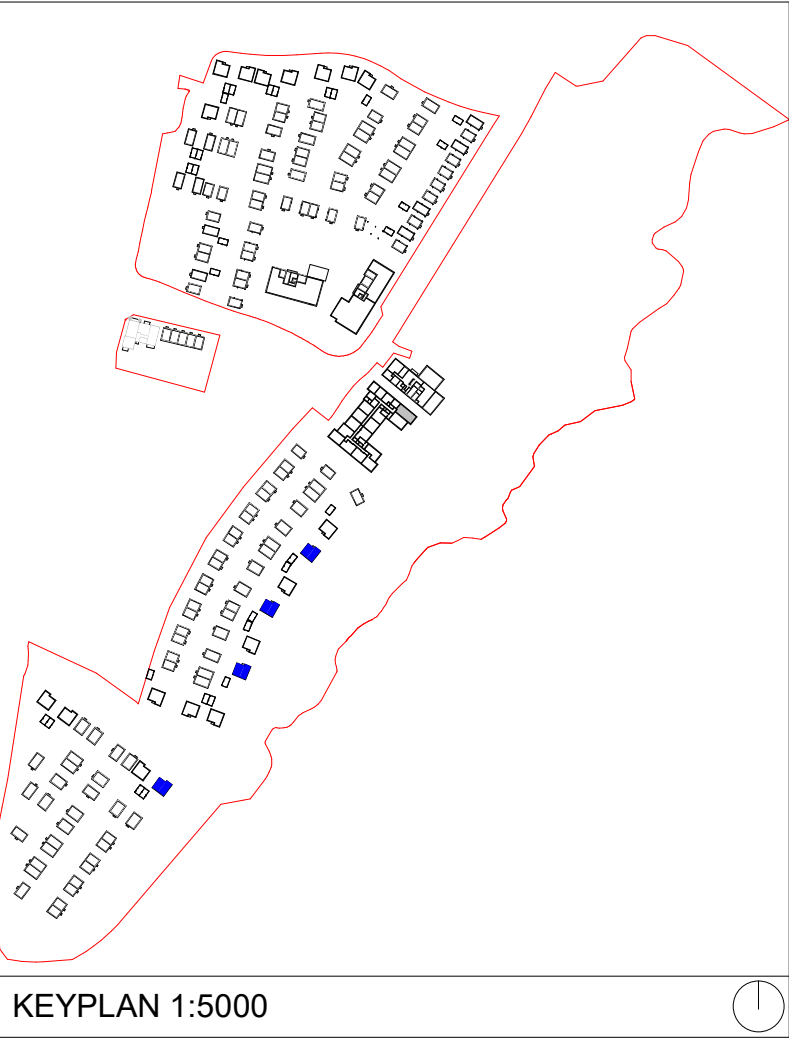

Plot Nos. :219, 225, 231 & 248



Front Elevation  
1 : 100




Right Elevation  
1 : 100



Rear Elevation  
1 : 100



Left Elevation  
1 : 100

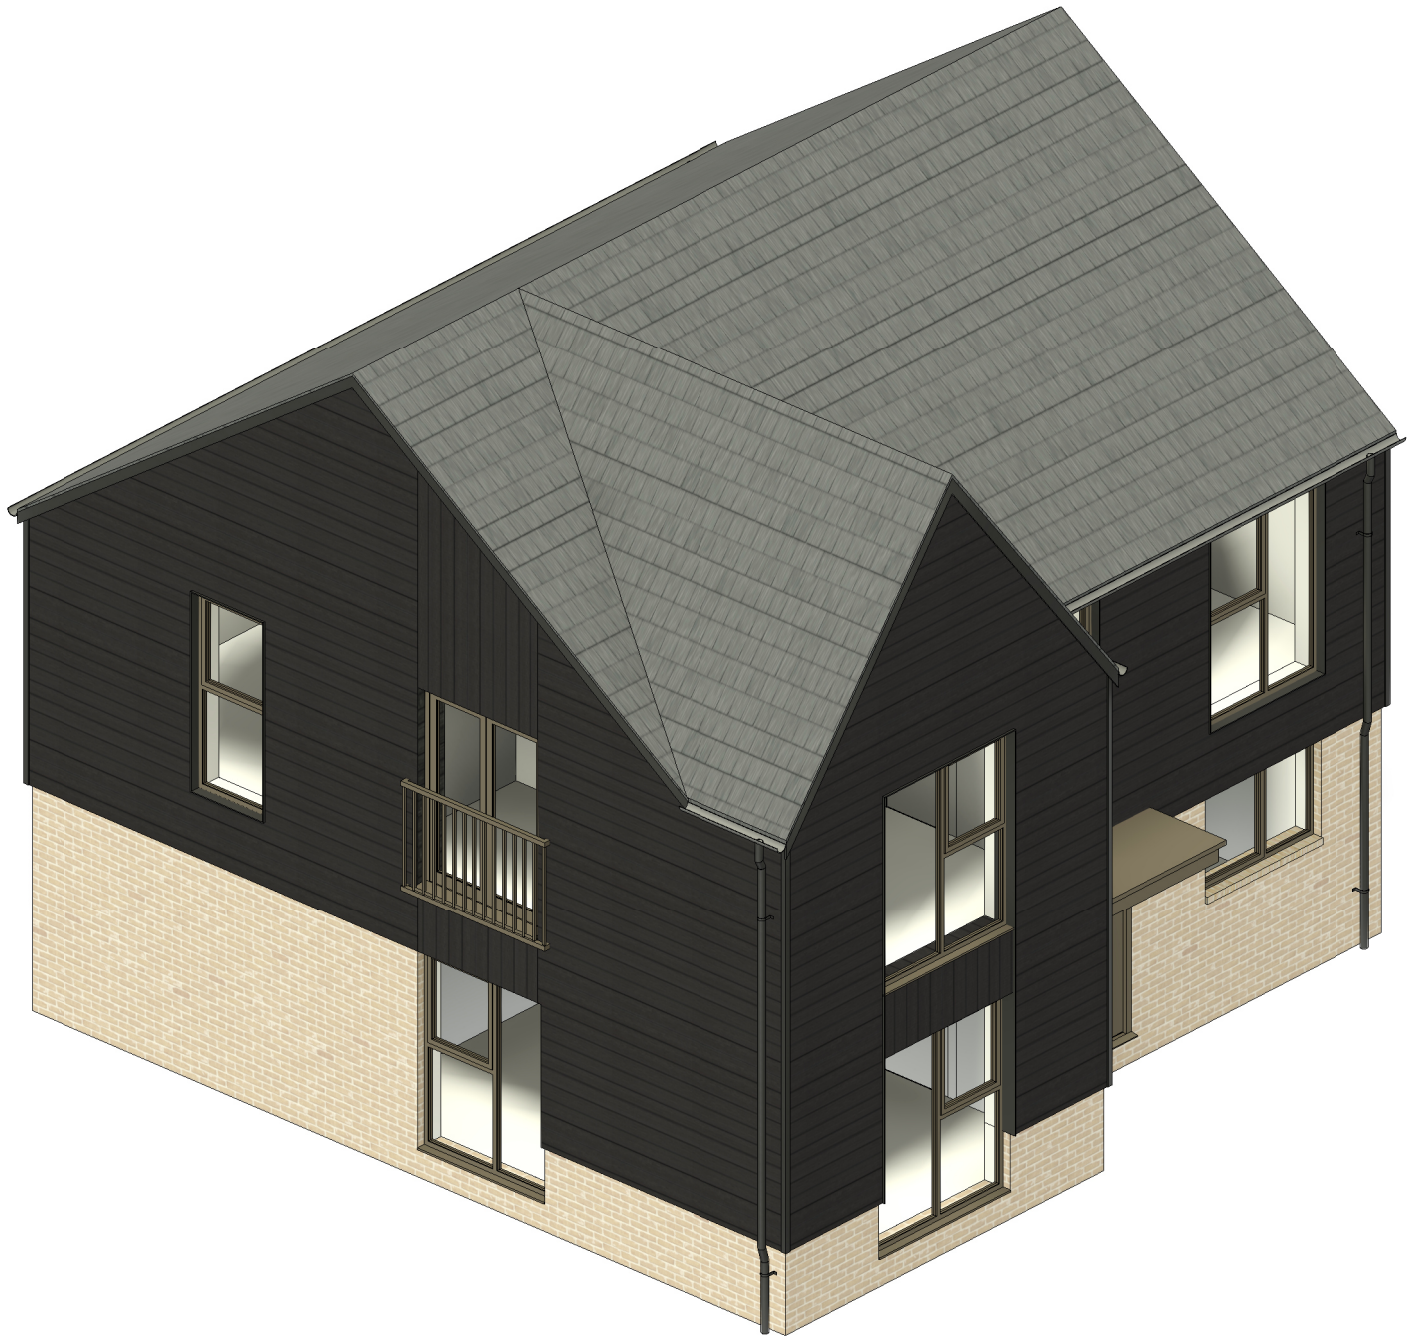

3D View

P1	25.07.25	Planning Issue	SDH	RAP
Rev	Date	Description	Drawn	Chkd

Drawing Status

Planning

Client



Project  
Northern Arc, Burgess Hill

Drawing Title  
4B8P - Wainwright (4B8-2) - Type 1  
- Detached - Green Circle - M4(1),  
NDSS

Scale @A1 As indicated	Job Ref. 02119
Drawing No. HT_4B_04A	Revision P1

