



House Type 2A	
Nationally Described Space Standards (2 Bed 4 person 2 storey)	
Gross Internal Area (requirement 2.3m <sup>2</sup> )	80.26m <sup>2</sup>
Built-in storage (requirement 2.5m <sup>2</sup> )	2.70m <sup>2</sup>
Bed 1 - Double twin (req. 11.5m <sup>2</sup> , 2.25m wide)	12.80m <sup>2</sup> , 3.27m
Bed 2 - Double twin (req. 11.5m <sup>2</sup> , 2.55m wide)	13.00m <sup>2</sup> , 3.11m

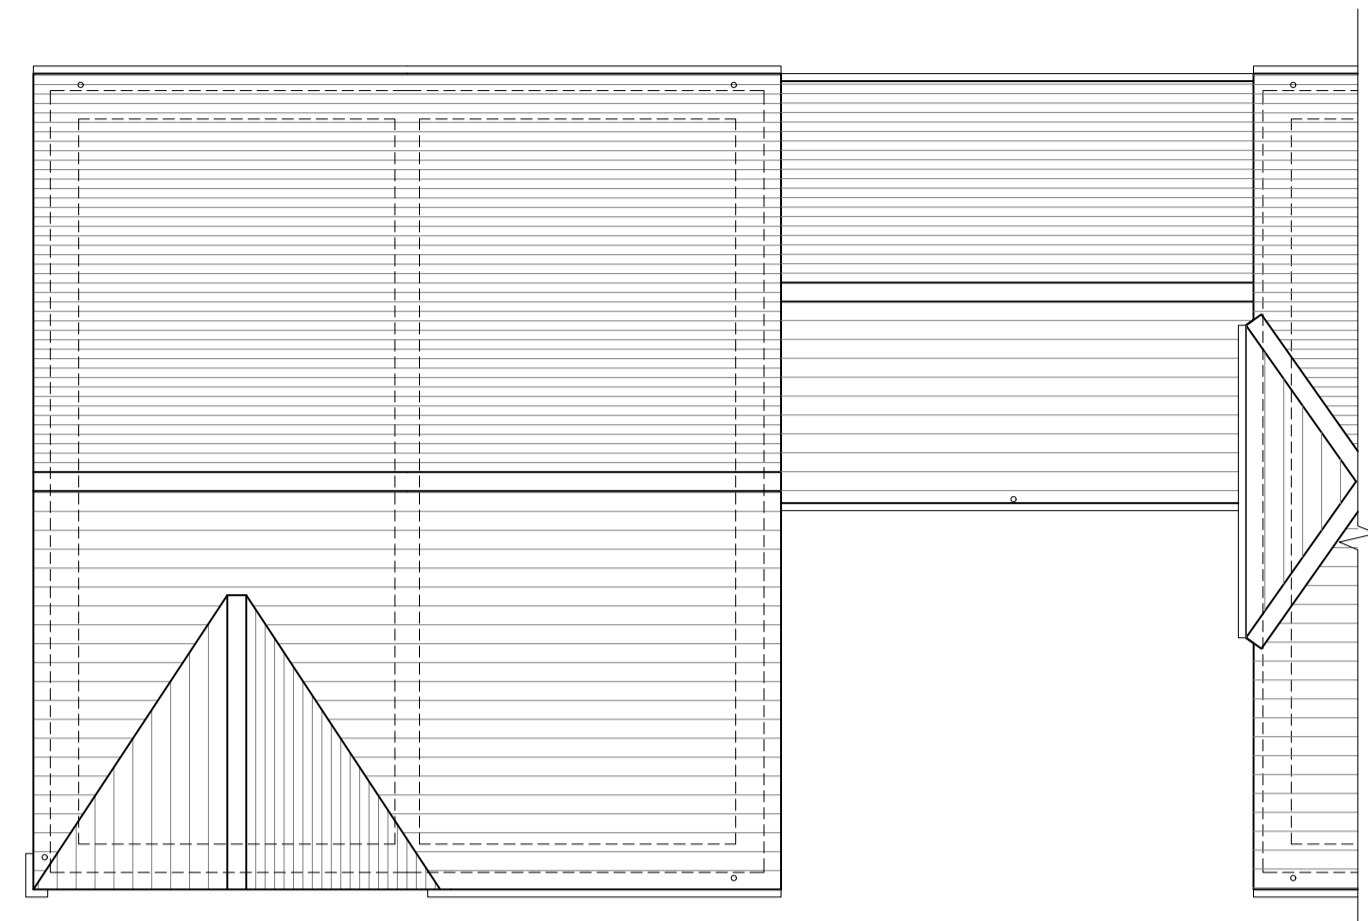


Roof Plan



Front Elevation

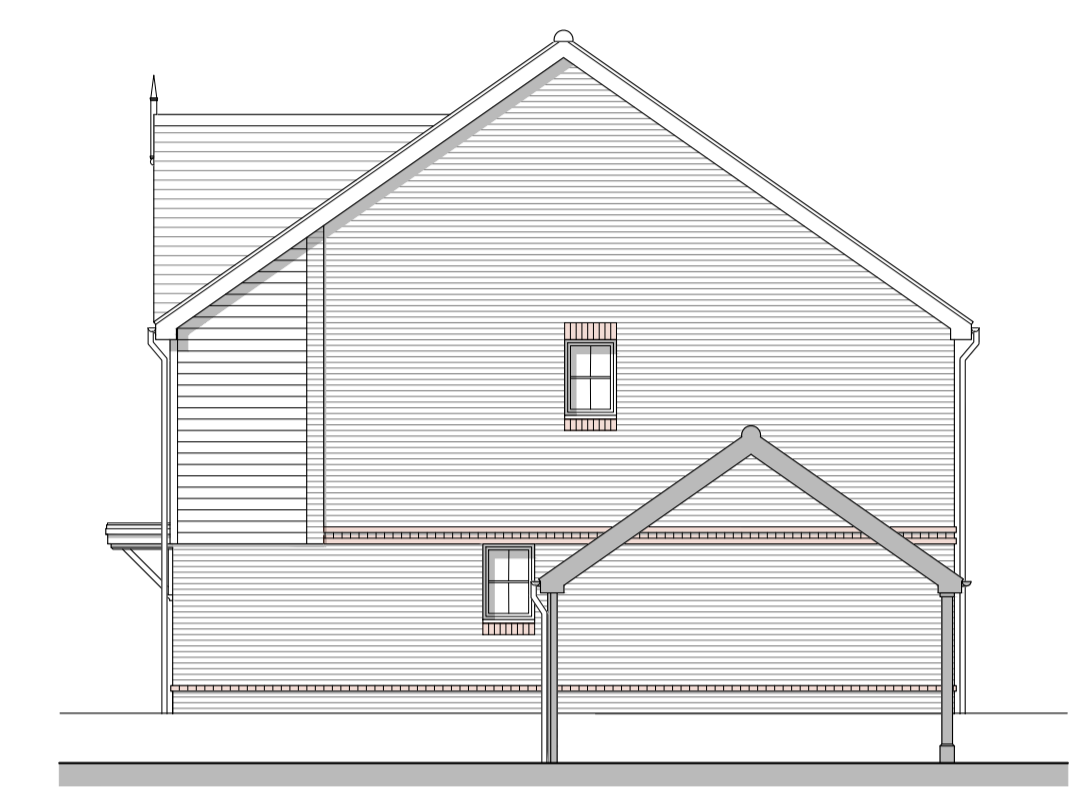

Side Elevation A

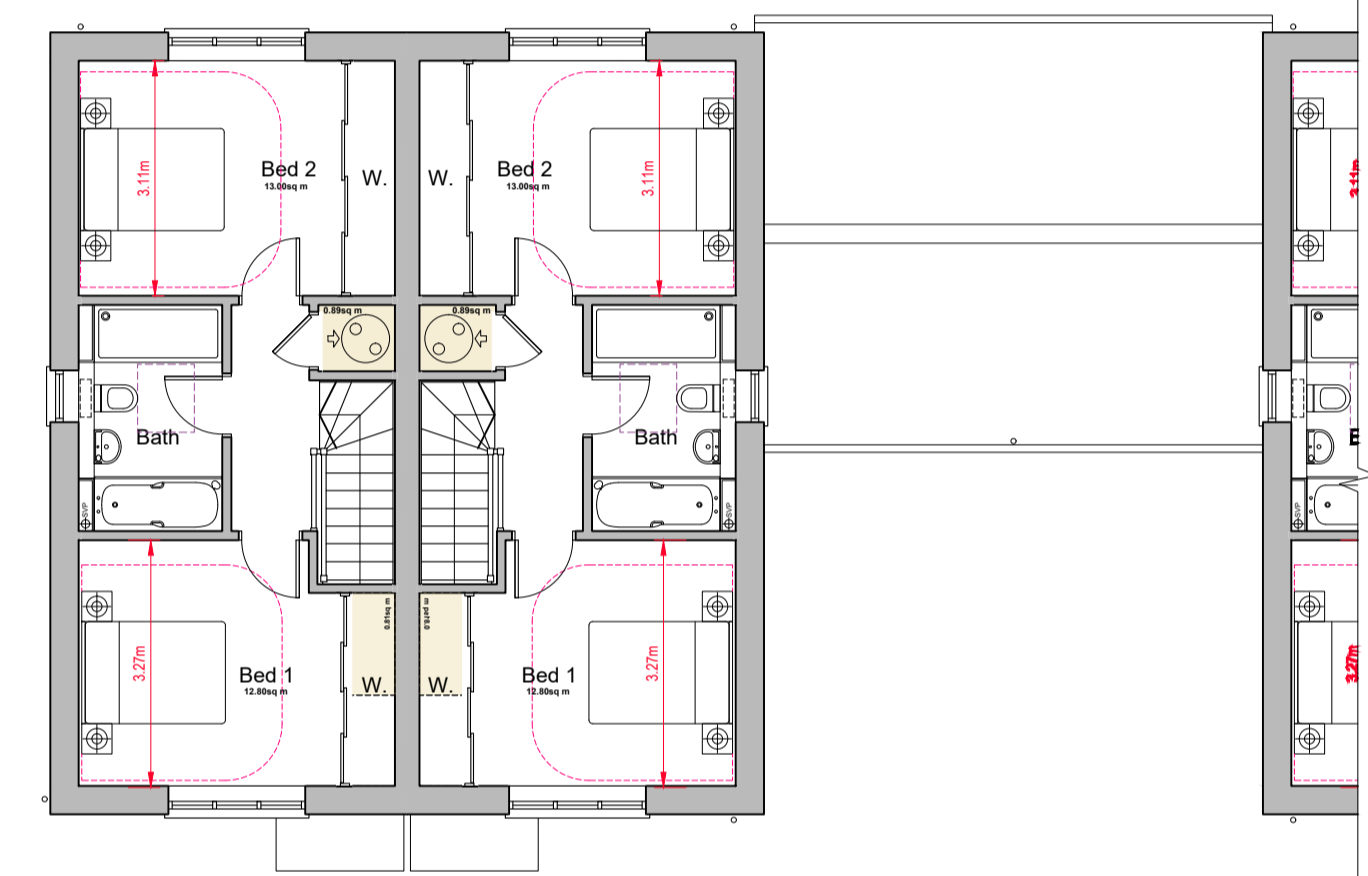


First Floor Plan




Rear Elevation



Side Elevation B

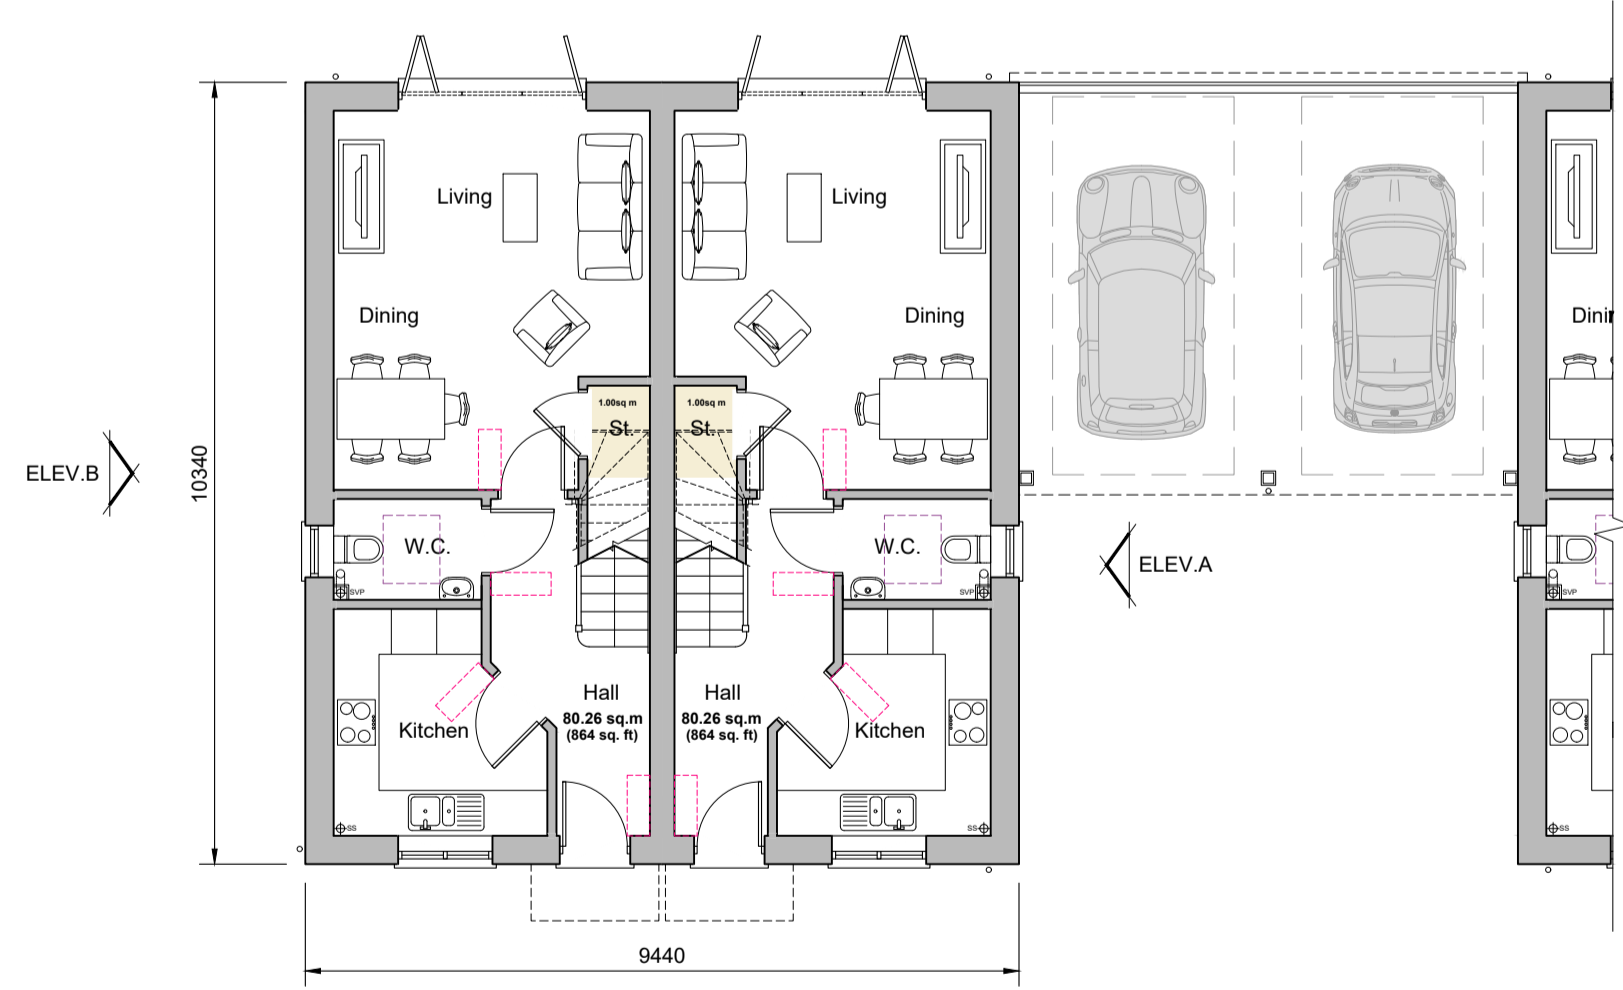

Ground Floor Plan  
Plots 2-3

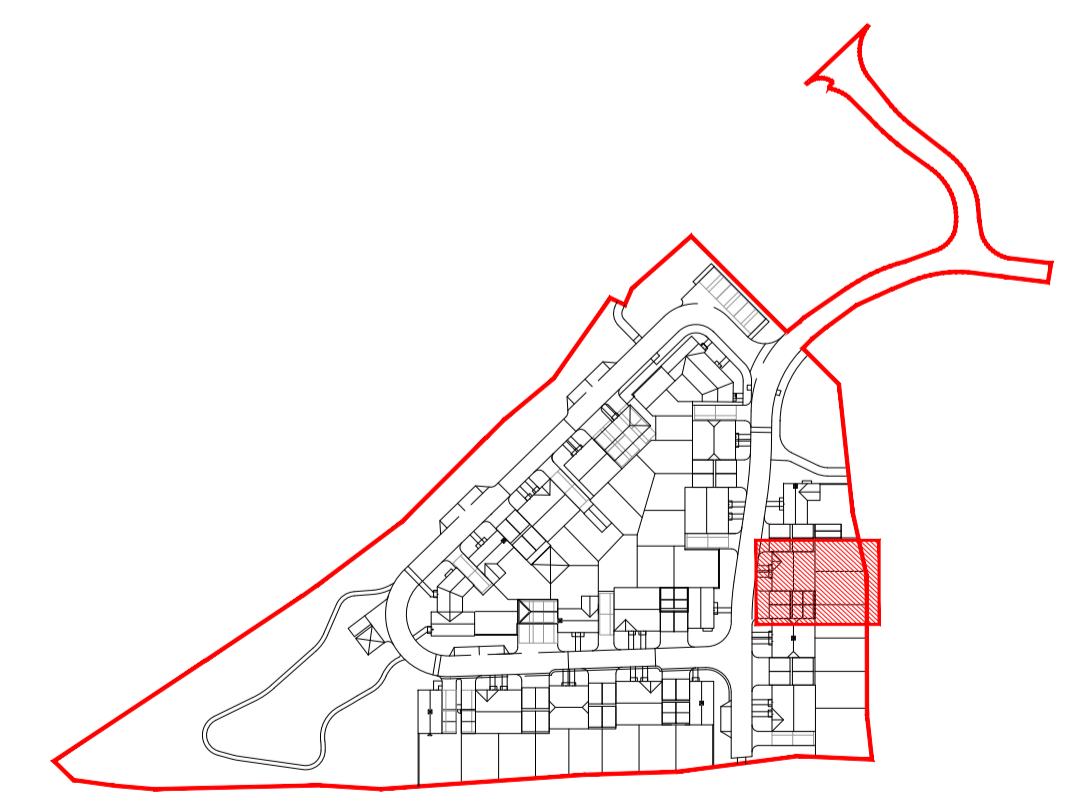

Keyplan

REV.	DATE	REVISIONS:	BY	REV.	DATE	REVISIONS:	BY	REV.	DATE	REVISIONS:	BY	STATUS:

Planning

CLIENT:	Devine Homes	PROJECT:	Lamd South of Bolney Road Ansty
SCALE:	1:100 (A1 ORIGINAL)	DRAWING:	House Type 2A - Plots 2-3 Proposed Plans & Elevations
DRAWN:	BH	22129	P124
DATE:	Nov.'25		

OSP  
architecture

Broadmeade House, Farnham Business Park,  
Weydon Lane, Farnham, Surrey GU9 8QT.  
info@osparchitecture.com www.osparchitecture.com  
Tel: 01252 267878

© COPYRIGHT EXISTS ON THE DESIGNS AND INFORMATION SHOWN ON THIS DRAWING. This drawing may be scaled or cross referenced to the scale bar for planning application purposes only. Do not scale for any other purpose, use figured dimensions only. Subject to site survey and all necessary consents. All dimensions to be checked by user and any discrepancies, errors or omissions to be reported to the Architect before work commences. This drawing is to be read in conjunction with all other relevant materials. OS Licence No. 100007327