



AMENDMENTS			
Rev No.	Date	Issued by	Description
P1	17/07/2025	GU	Issued to Planning

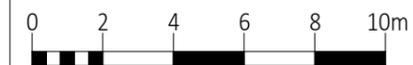

SCALE 1:200  
DO NOT SCALE FOR CONSTRUCTION

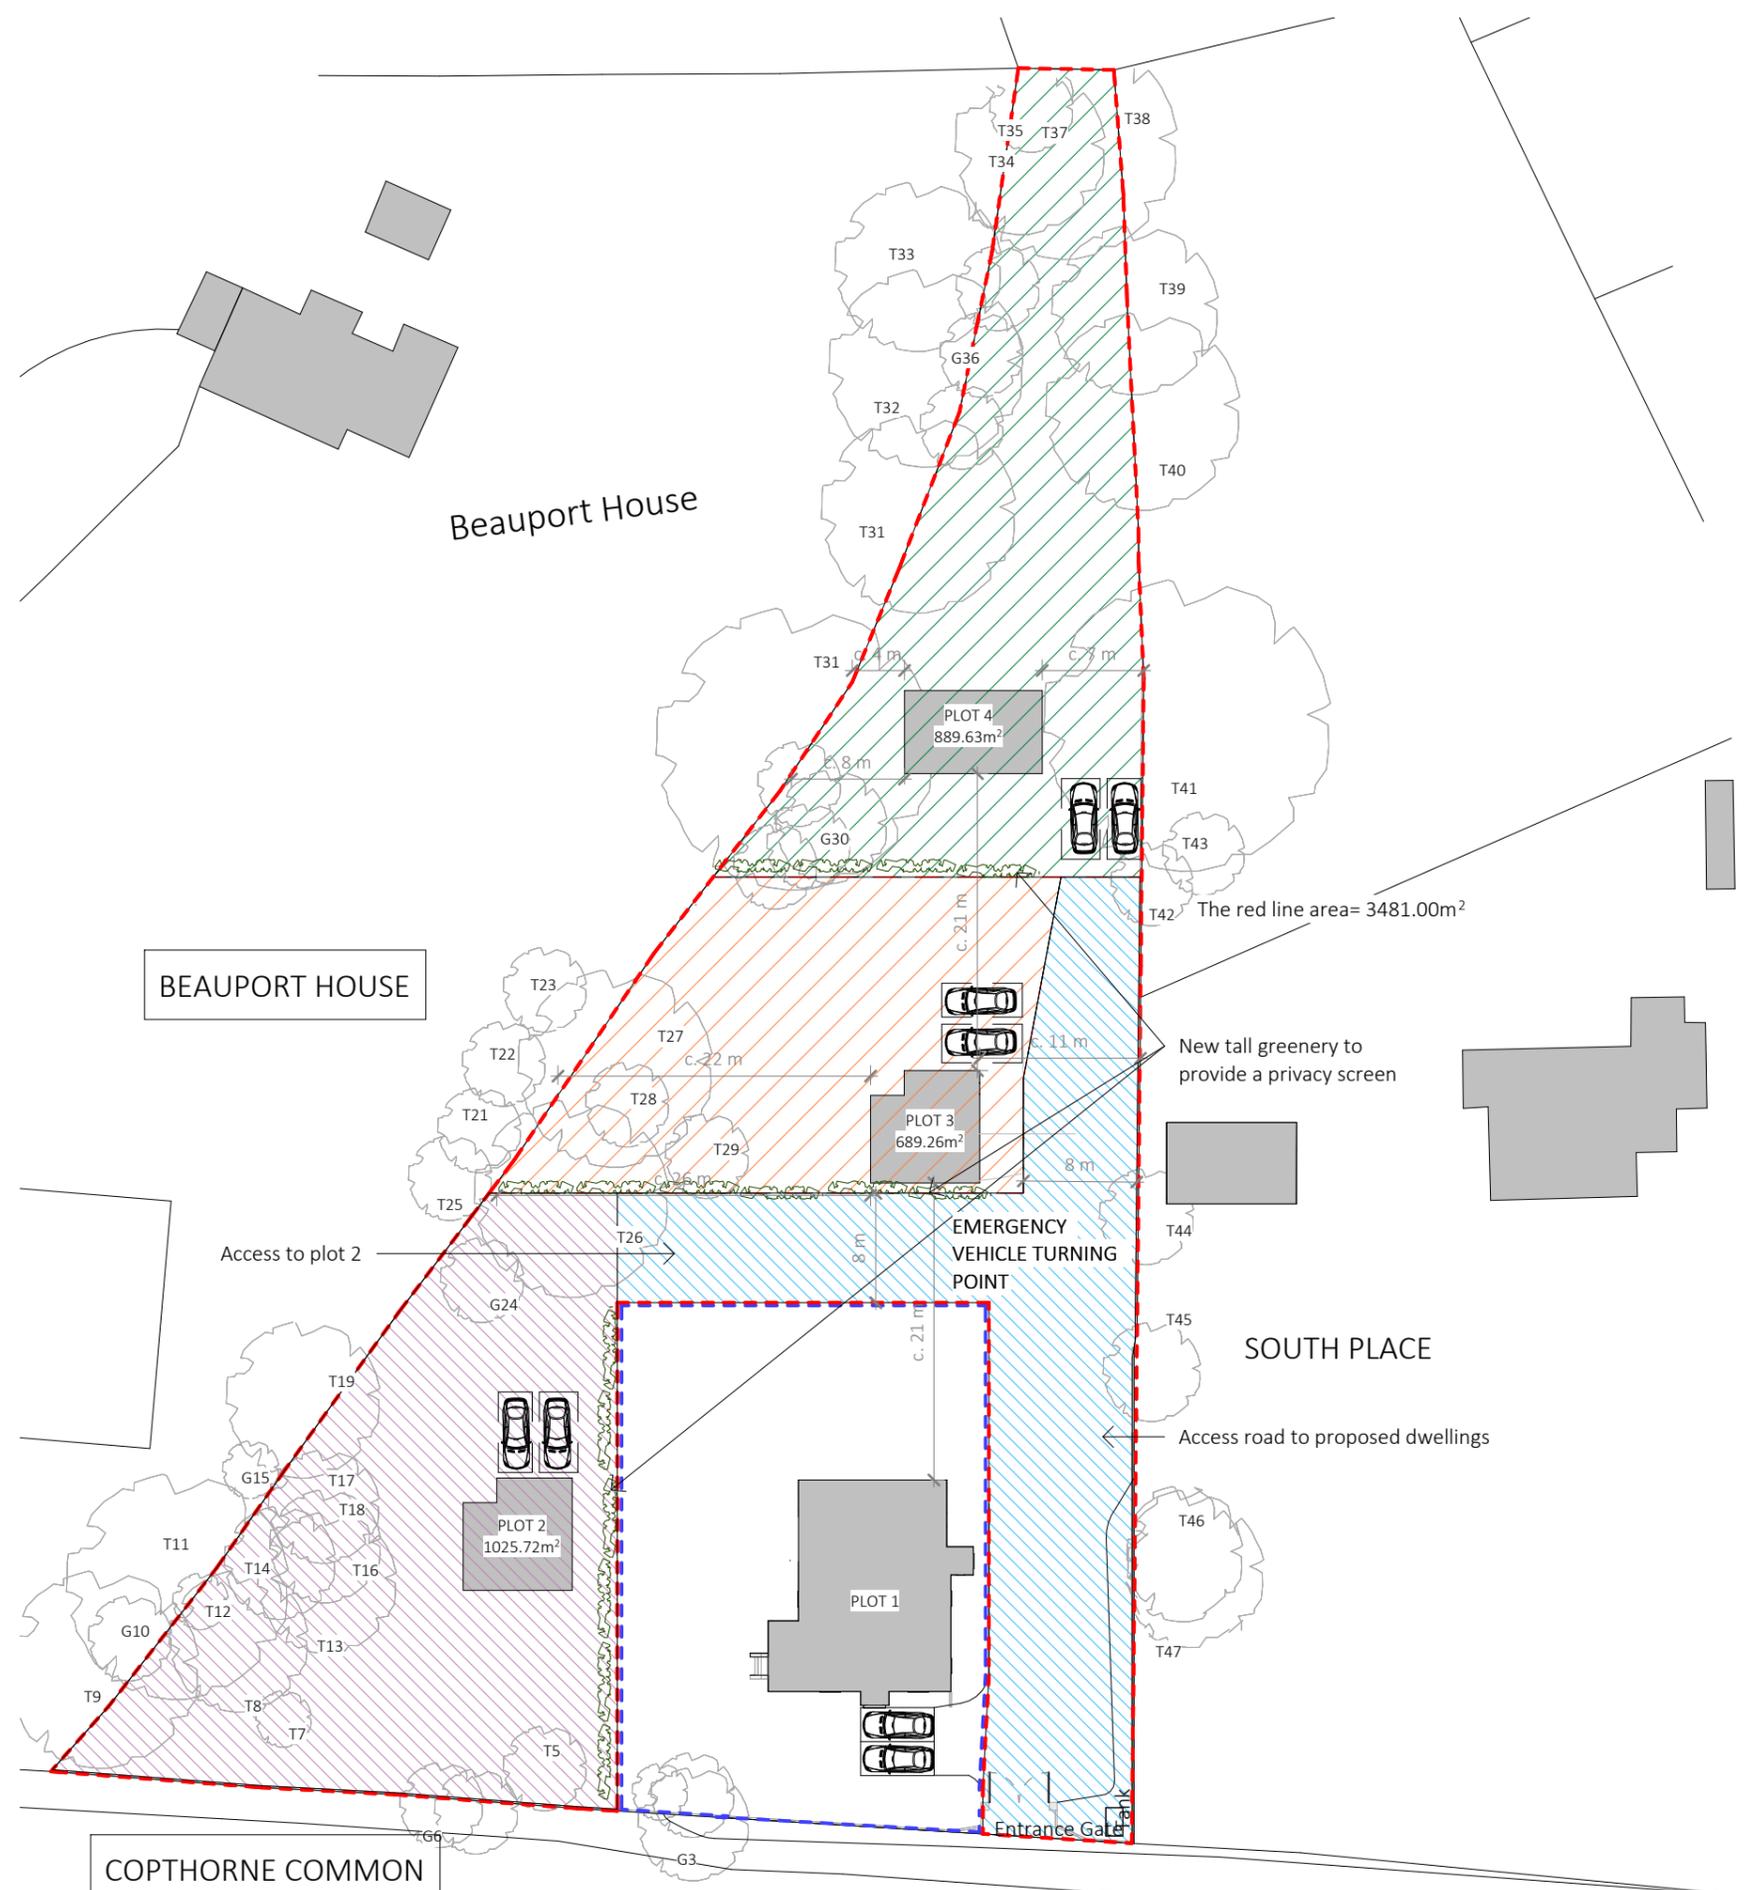

PROJECT  
Hurst House, Common Road

CLIENT  
R Crane

DRAWN	CHECKED	FOR
SP	SP	Pre-App

SCALE  
1 : 500@A3

TITLE  
Indicative site plan

DRAWING N°  
0166- SA- XX-XX-DR-A-1102 P1

PROJECT N° ORIGINATOR ZONE LEVEL DOC TYPE DIS ORG N° REV