


0 10 20 30 40 50 60 70 80 90 100 110 120 130 140 150 mm



Existing East (Rear) Elevation 1:100

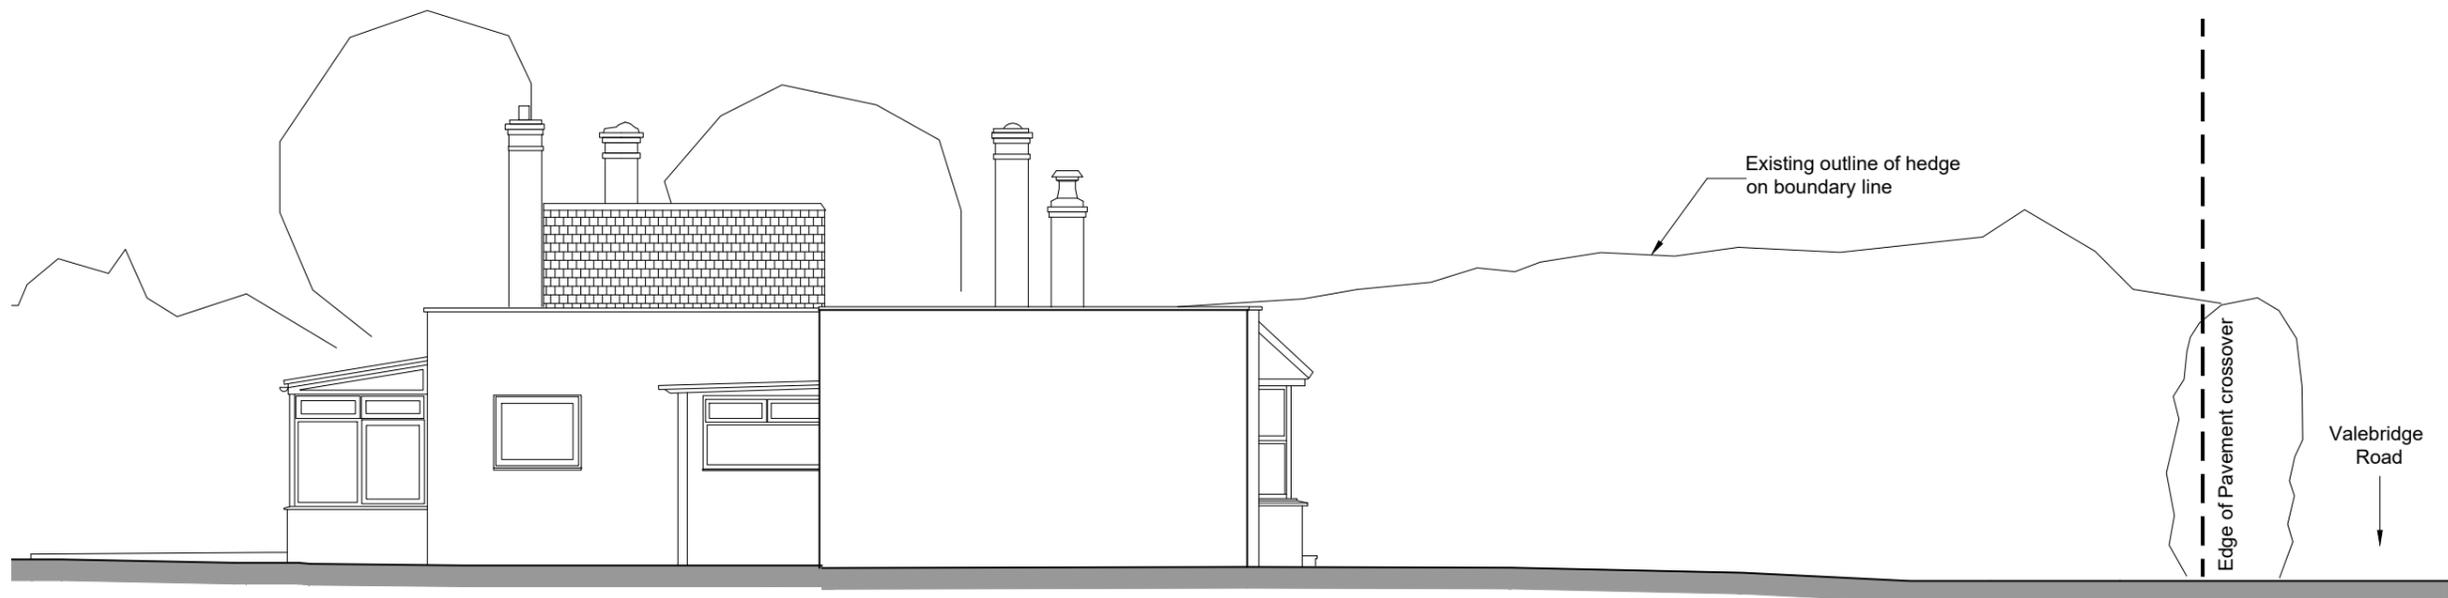

Existing North Elevation 1:100

Planning Application

REV	DATE	DESCRIPTION	INITIAL

CHECK ALL DIMENSIONS ON SITE
 DO NOT SCALE OFF DRAWING
 NOT FOR CONSTRUCTION
 DRAWING FOR PLANNING PURPOSES ONLY

NOTES:

CLIENT:	DESCRIPTION:	RATHBONE • MILLER <i>architecture & project management</i> First Floor, 39 High Street, Steyning, West Sussex, BN44 3YE Telephone: 01903 879873			
Mr Andrews	Existing Elevations				
SCALE:	DATE:	DRAWN:	PROJECT:	DRAWING NUMBER:	REVISION:
1:100@ A3	Dec '25	PF/TR	90 Valebridge Road Burgess Hill. RH15 0RP	22540-105	-

© Copyright RATHBONE MILLER LIMITED