


0 10 20 30 40 50 60 70 80 90 100 110 120 130 140 150 mm


150mm  
140  
130  
120  
110  
100  
90  
80  
70  
60  
50  
40  
30  
20  
10  
0

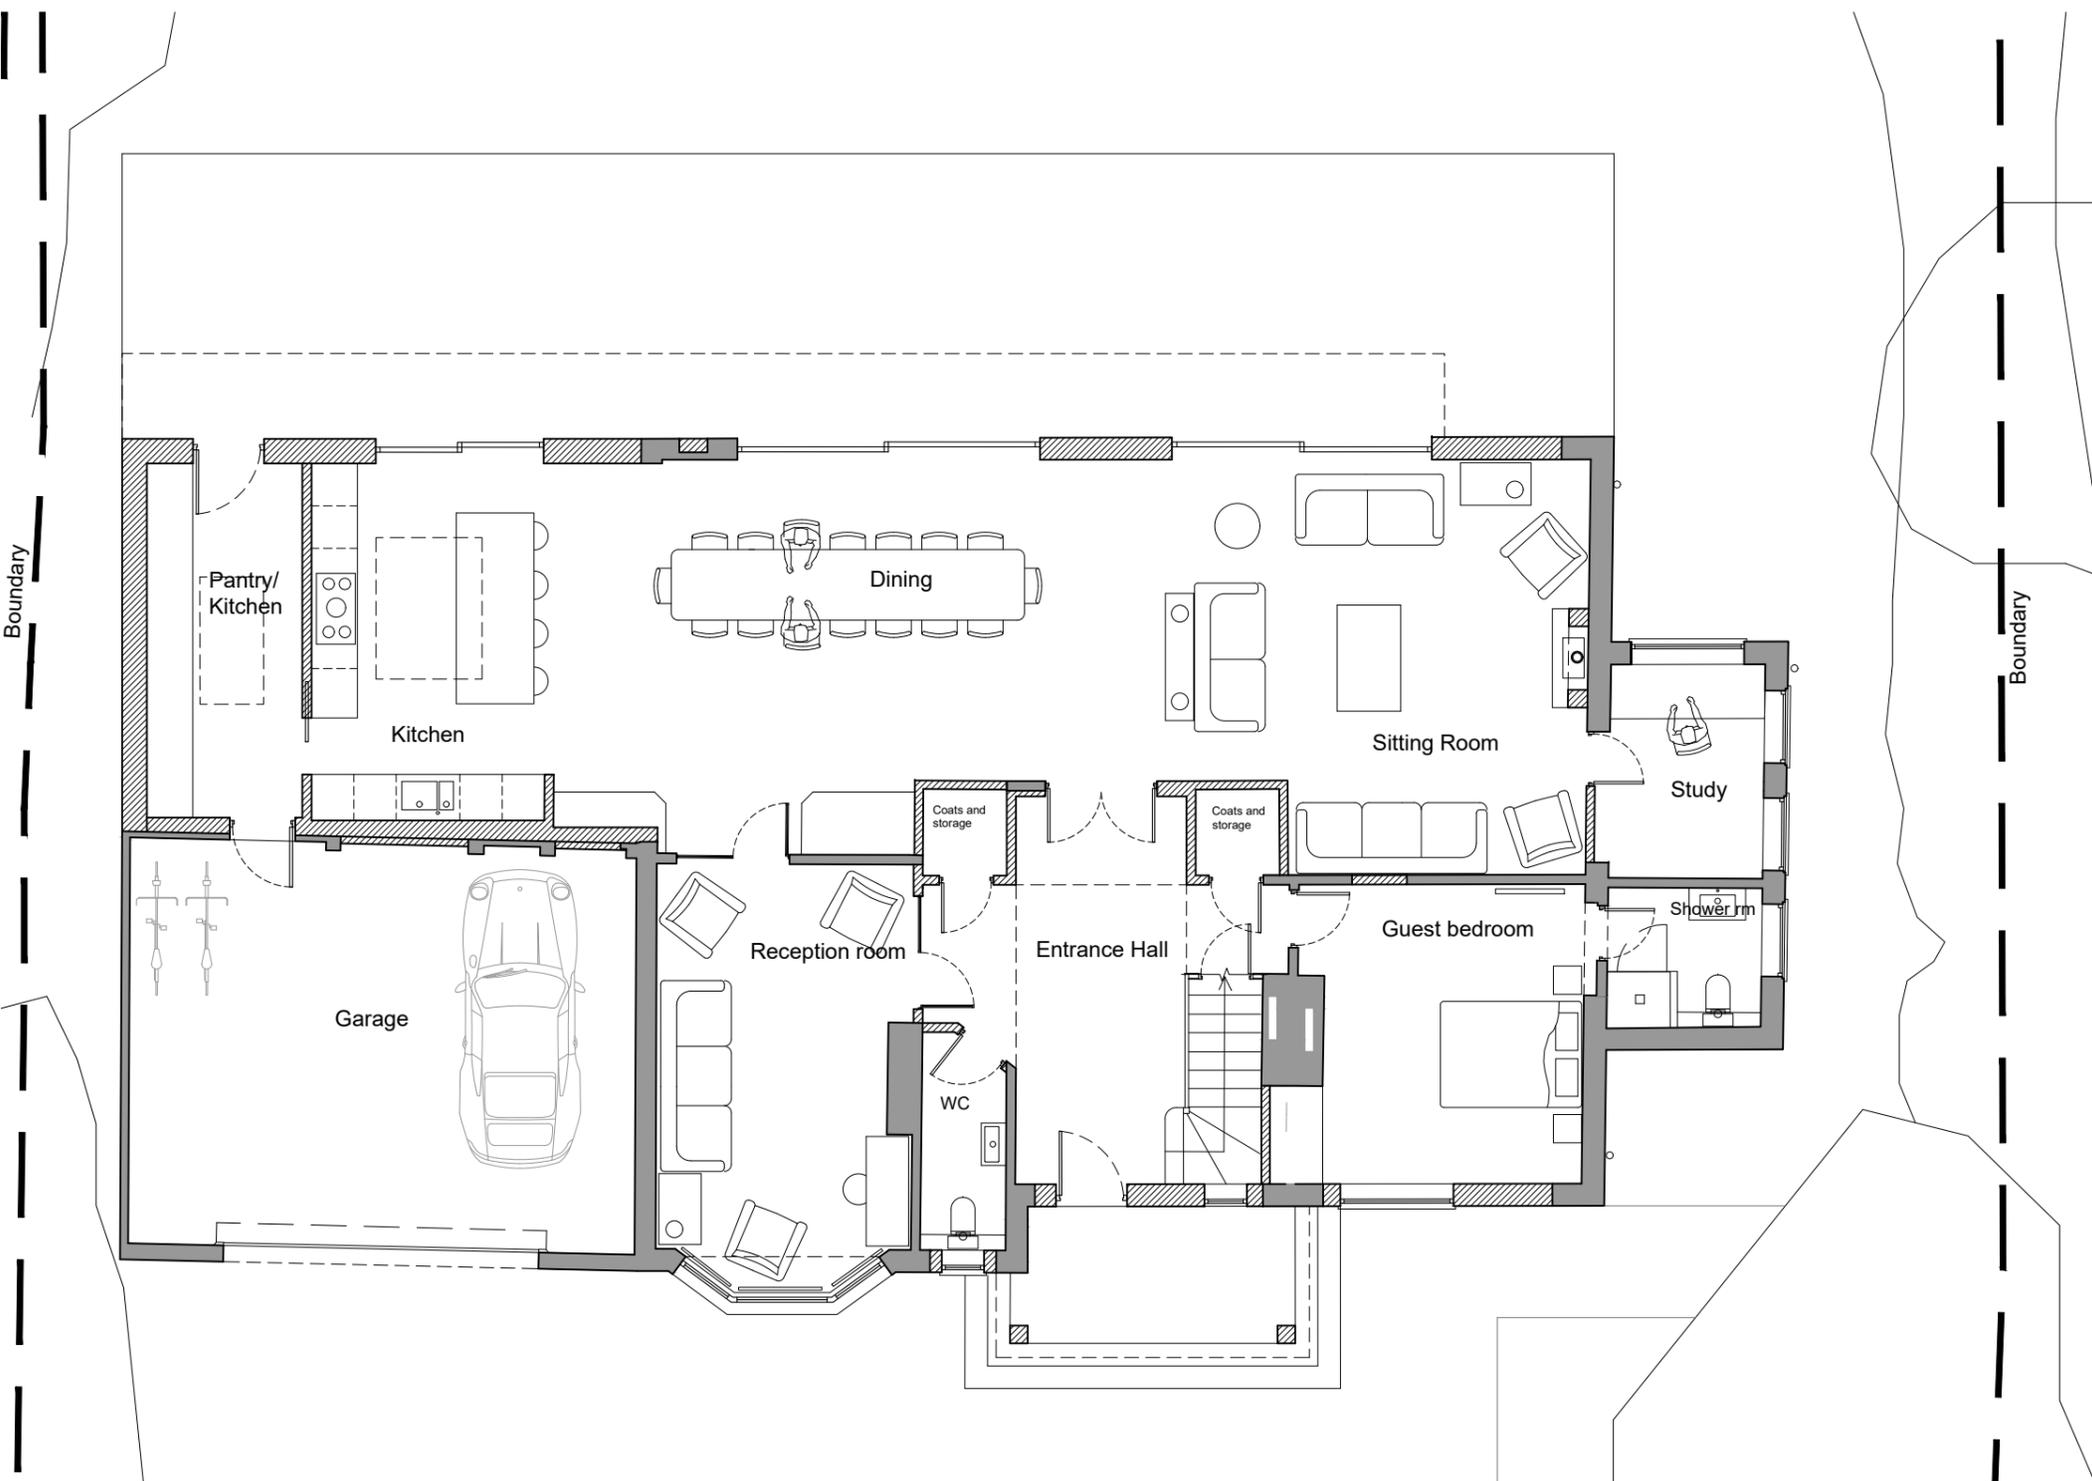

Proposed Ground Floor Plan 1:100

Planning Application

Key to shading on Plans  
 New walls  
 Existing walls

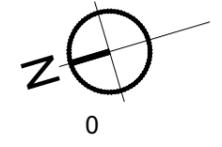

SCALE  10m

REV	DATE	DESCRIPTION	INITIAL	<small>CHECK ALL DIMENSIONS ON SITE          DO NOT SCALE OFF DRAWING          NOT FOR CONSTRUCTION          DRAWING FOR PLANNING PURPOSES ONLY</small>
REVISION: DESCRIPTION:				NOTES: <b>RATHBONE • MILLER</b> <i>architecture &amp; project management</i> First Floor, 39 High Street, Steyning, West Sussex, BN44 3YE Telephone: 01903 879873
CLIENT: Mr Andrews				
SCALE:	DATE:	DRAWN:	PROJECT:	DRAWING NUMBER:
1:100@ A3	Dec '25	PF/PP	90 Valebridge Road Burgess Hill. RH15 0RP	<b>22540-106</b>
				REVISION: -
<small>© Copyright RATHBONE MILLER LIMITED</small>				