


0 10 20 30 40 50 60 70 80 90 100 110 120 130 140 150 mm

0 10 20 30 40 50 60 70 80 90 100 110 120 130 140 150 mm

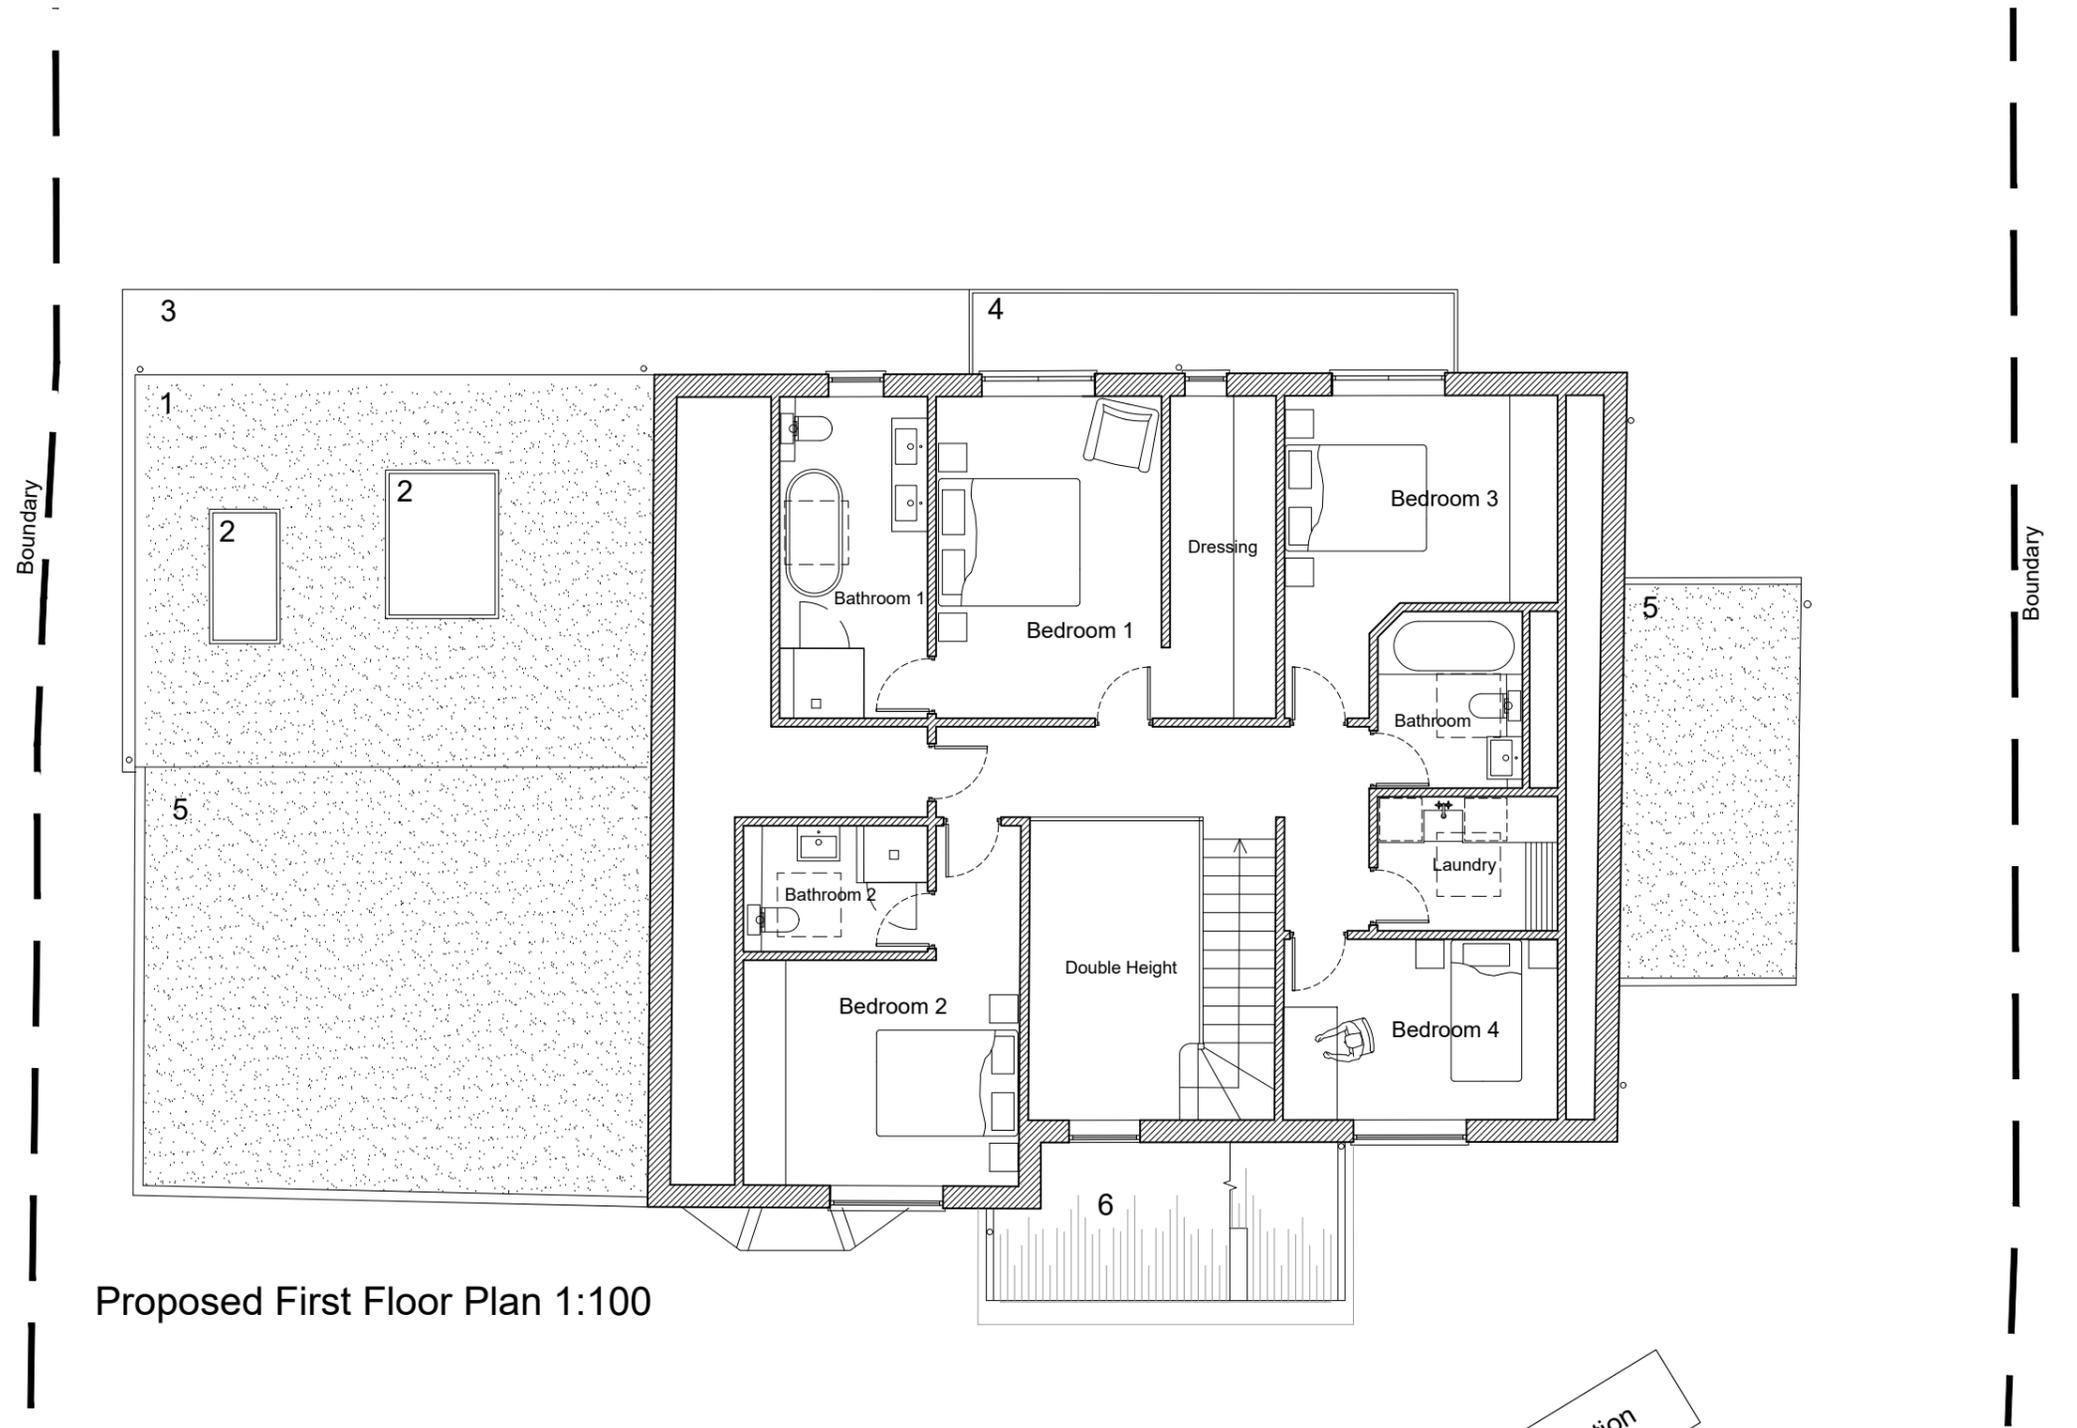


Proposed First Floor Plan 1:100


Key to shading on Plans
 New walls
 Existing walls

Key to numbers on the Drawing - Roof Plan Proposed

1. New flat roof to proposed extension
2. Flat glass rooflight over kitchen and pantry
3. New projecting canopy to provide shade for ground floor
4. New balcony with 1100 high Handrail and Toughened 10mm frameless glass balustrade panels
5. Existing flat roof
6. New flat roof over front door

Planning Application

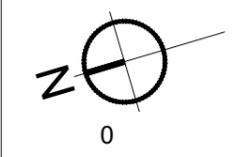

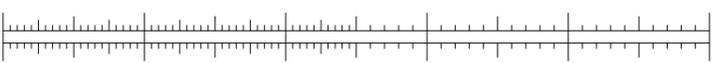SCALE 

REV	DATE	DESCRIPTION	INITIAL
REVISION:			
DESCRIPTION:			
CLIENT:		PROJECT:	
Mr Andrews		90 Valebridge Road Burgess Hill. RH15 0RP	
SCALE:	DATE:	DRAWN:	PROJECT:
1:100@ A3	Dec '25	PF/PP	90 Valebridge Road Burgess Hill. RH15 0RP
DRAWING NUMBER:			REVISION:
22540-107			-
<small>© Copyright RATHBONE MILLER LIMITED</small>			

CHECK ALL DIMENSIONS ON SITE
DO NOT SCALE OFF DRAWING
NOT FOR CONSTRUCTION
DRAWING FOR PLANNING PURPOSES ONLY

RATHBONE • MILLER
architecture & project management
 First Floor, 39 High Street,
 Steyning, West Sussex, BN44 3YE
 Telephone: 01903 879873