






Precedent Image - Materials

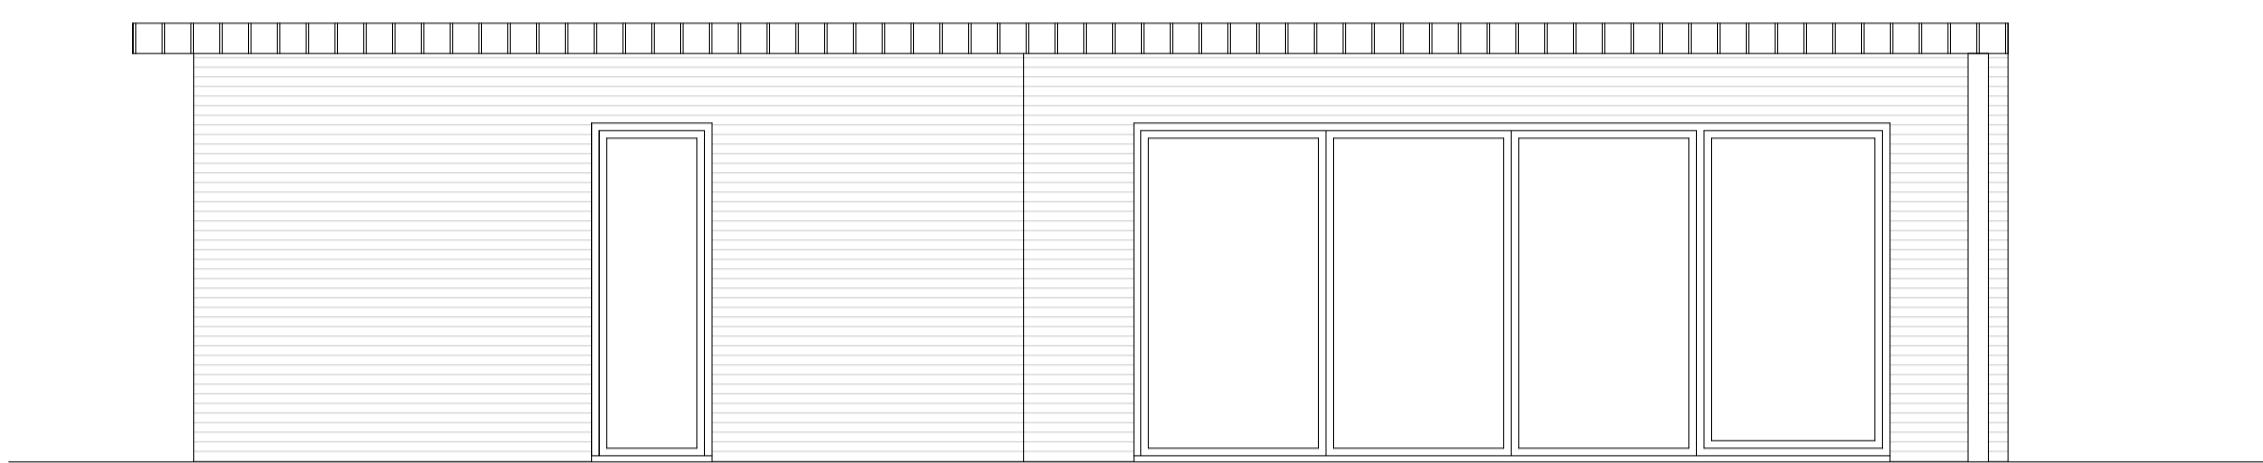


Front Elevation 1:50

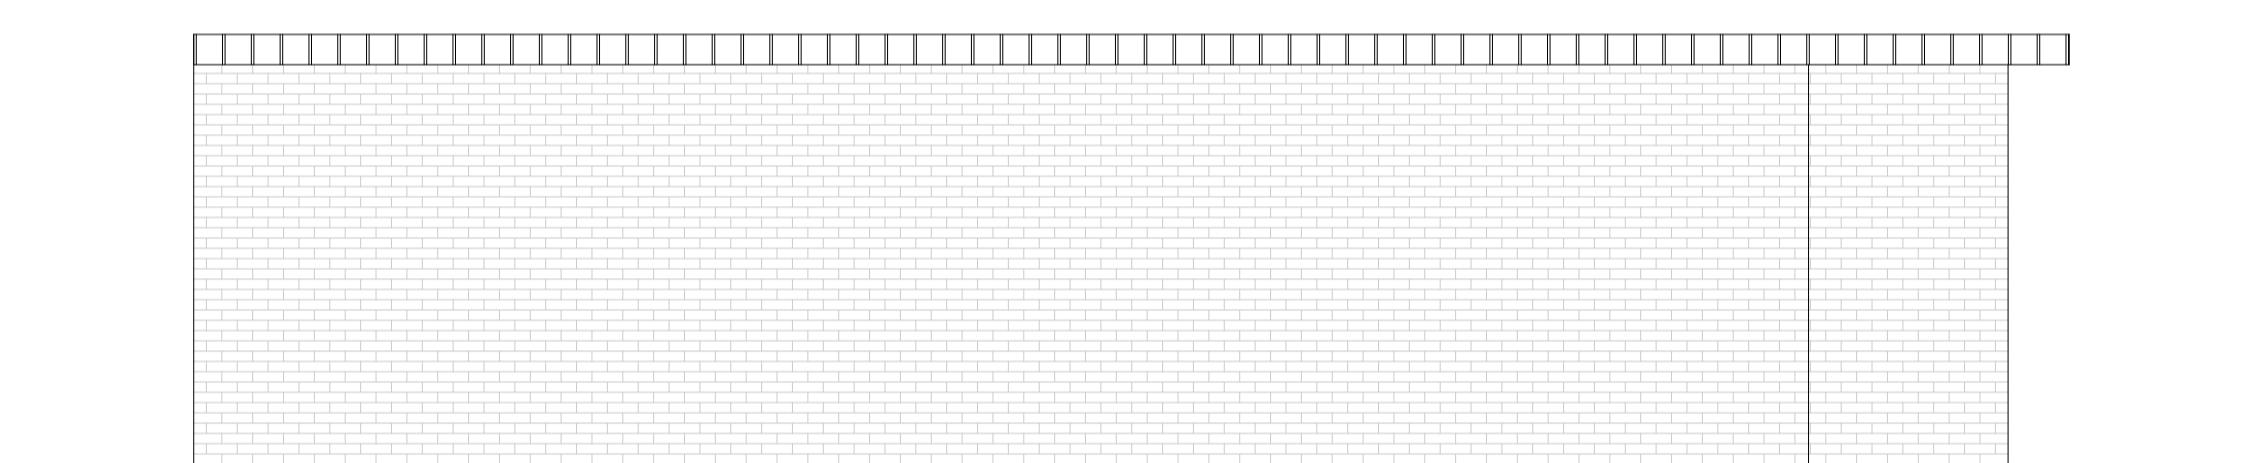


Rear Elevation 1:50

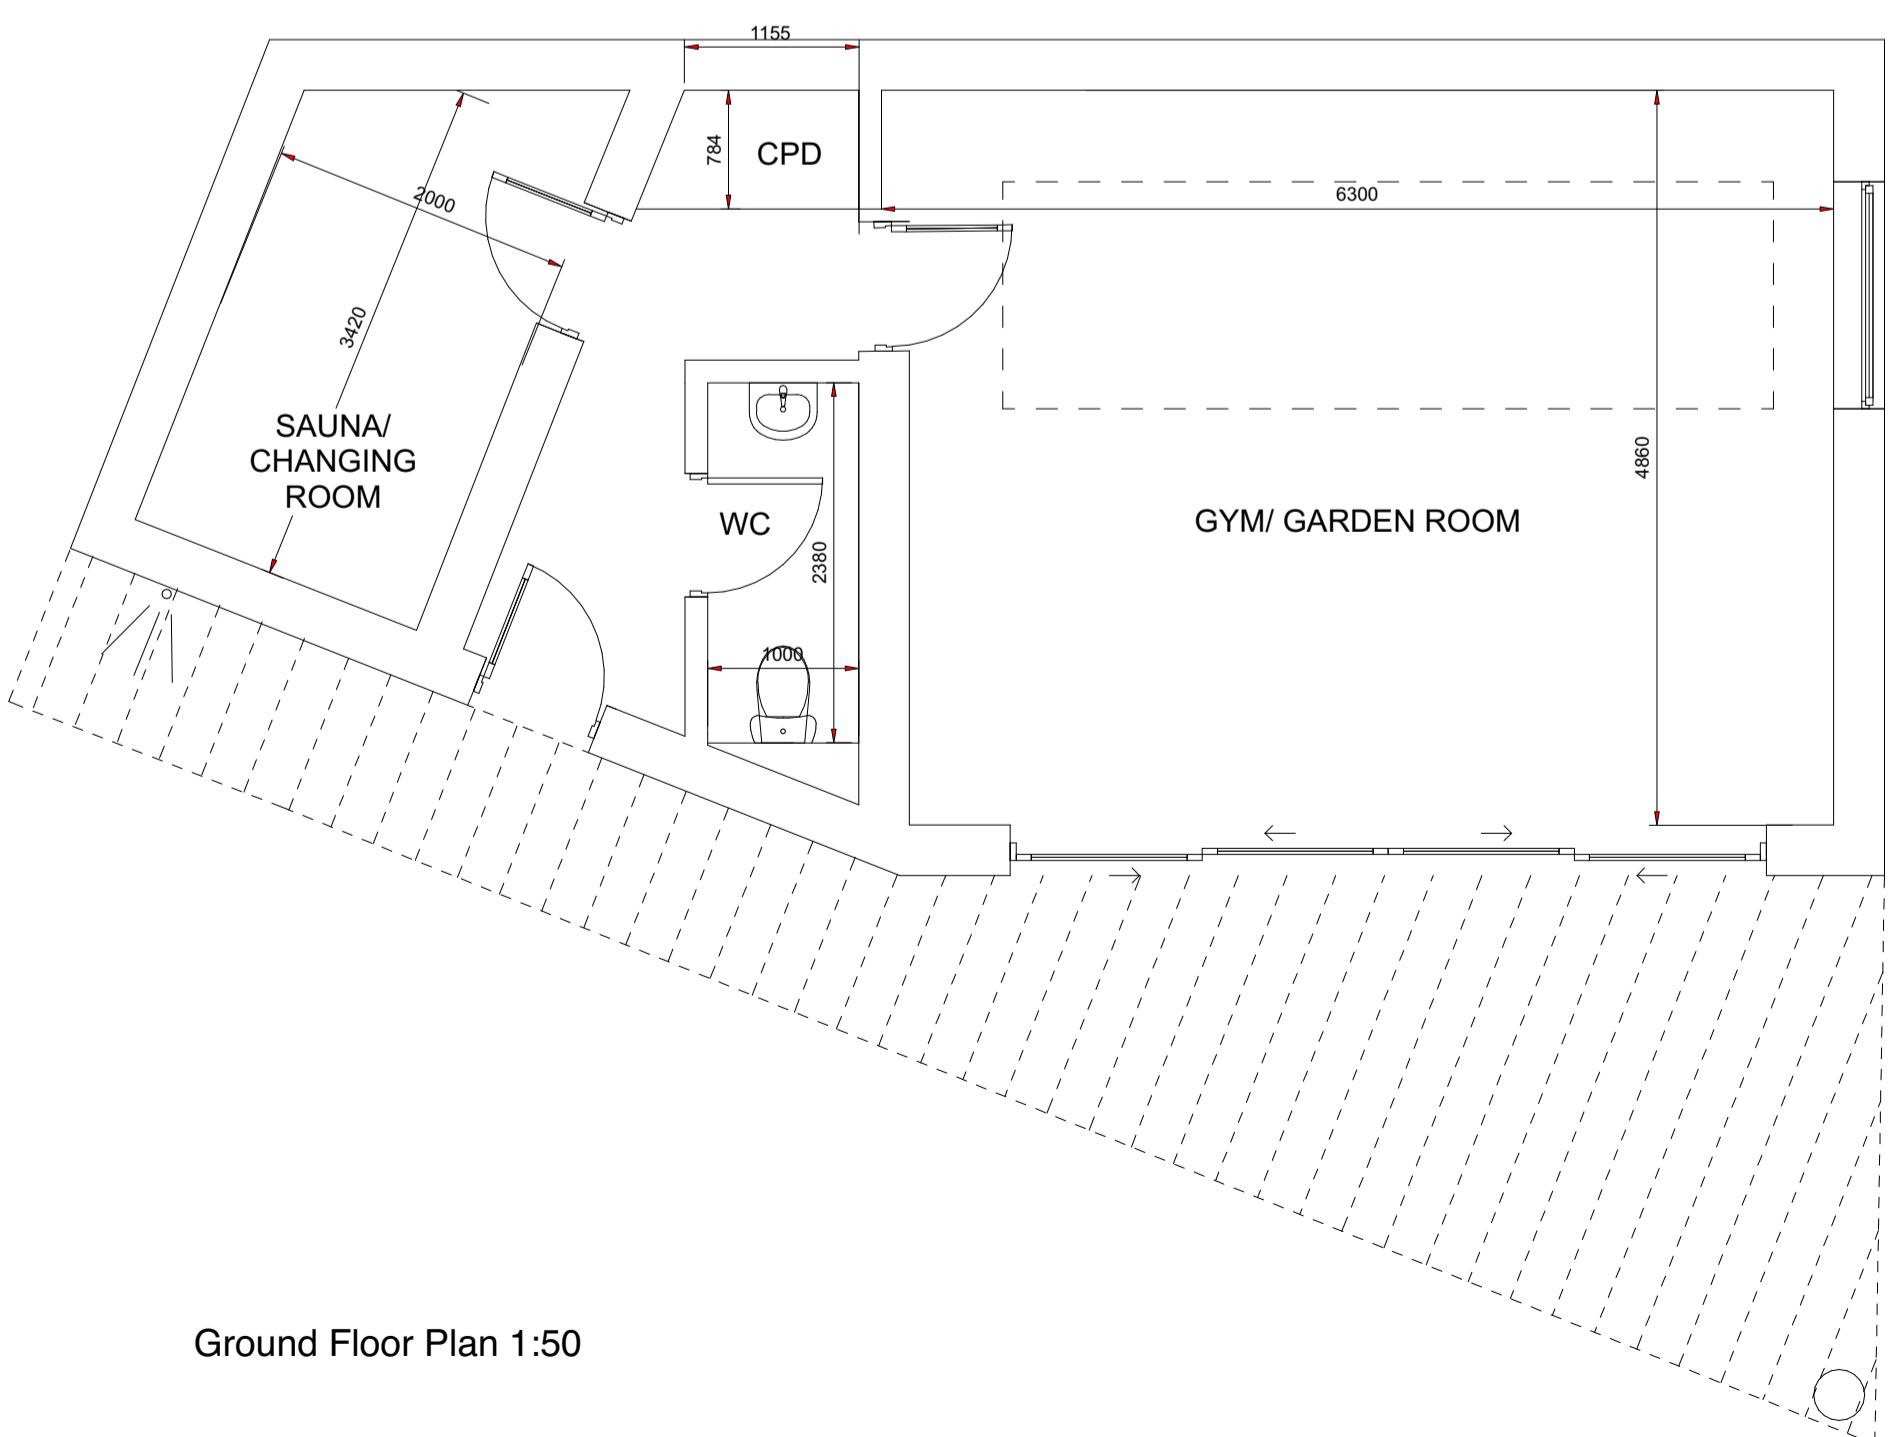


Ground Floor Plan 1:50

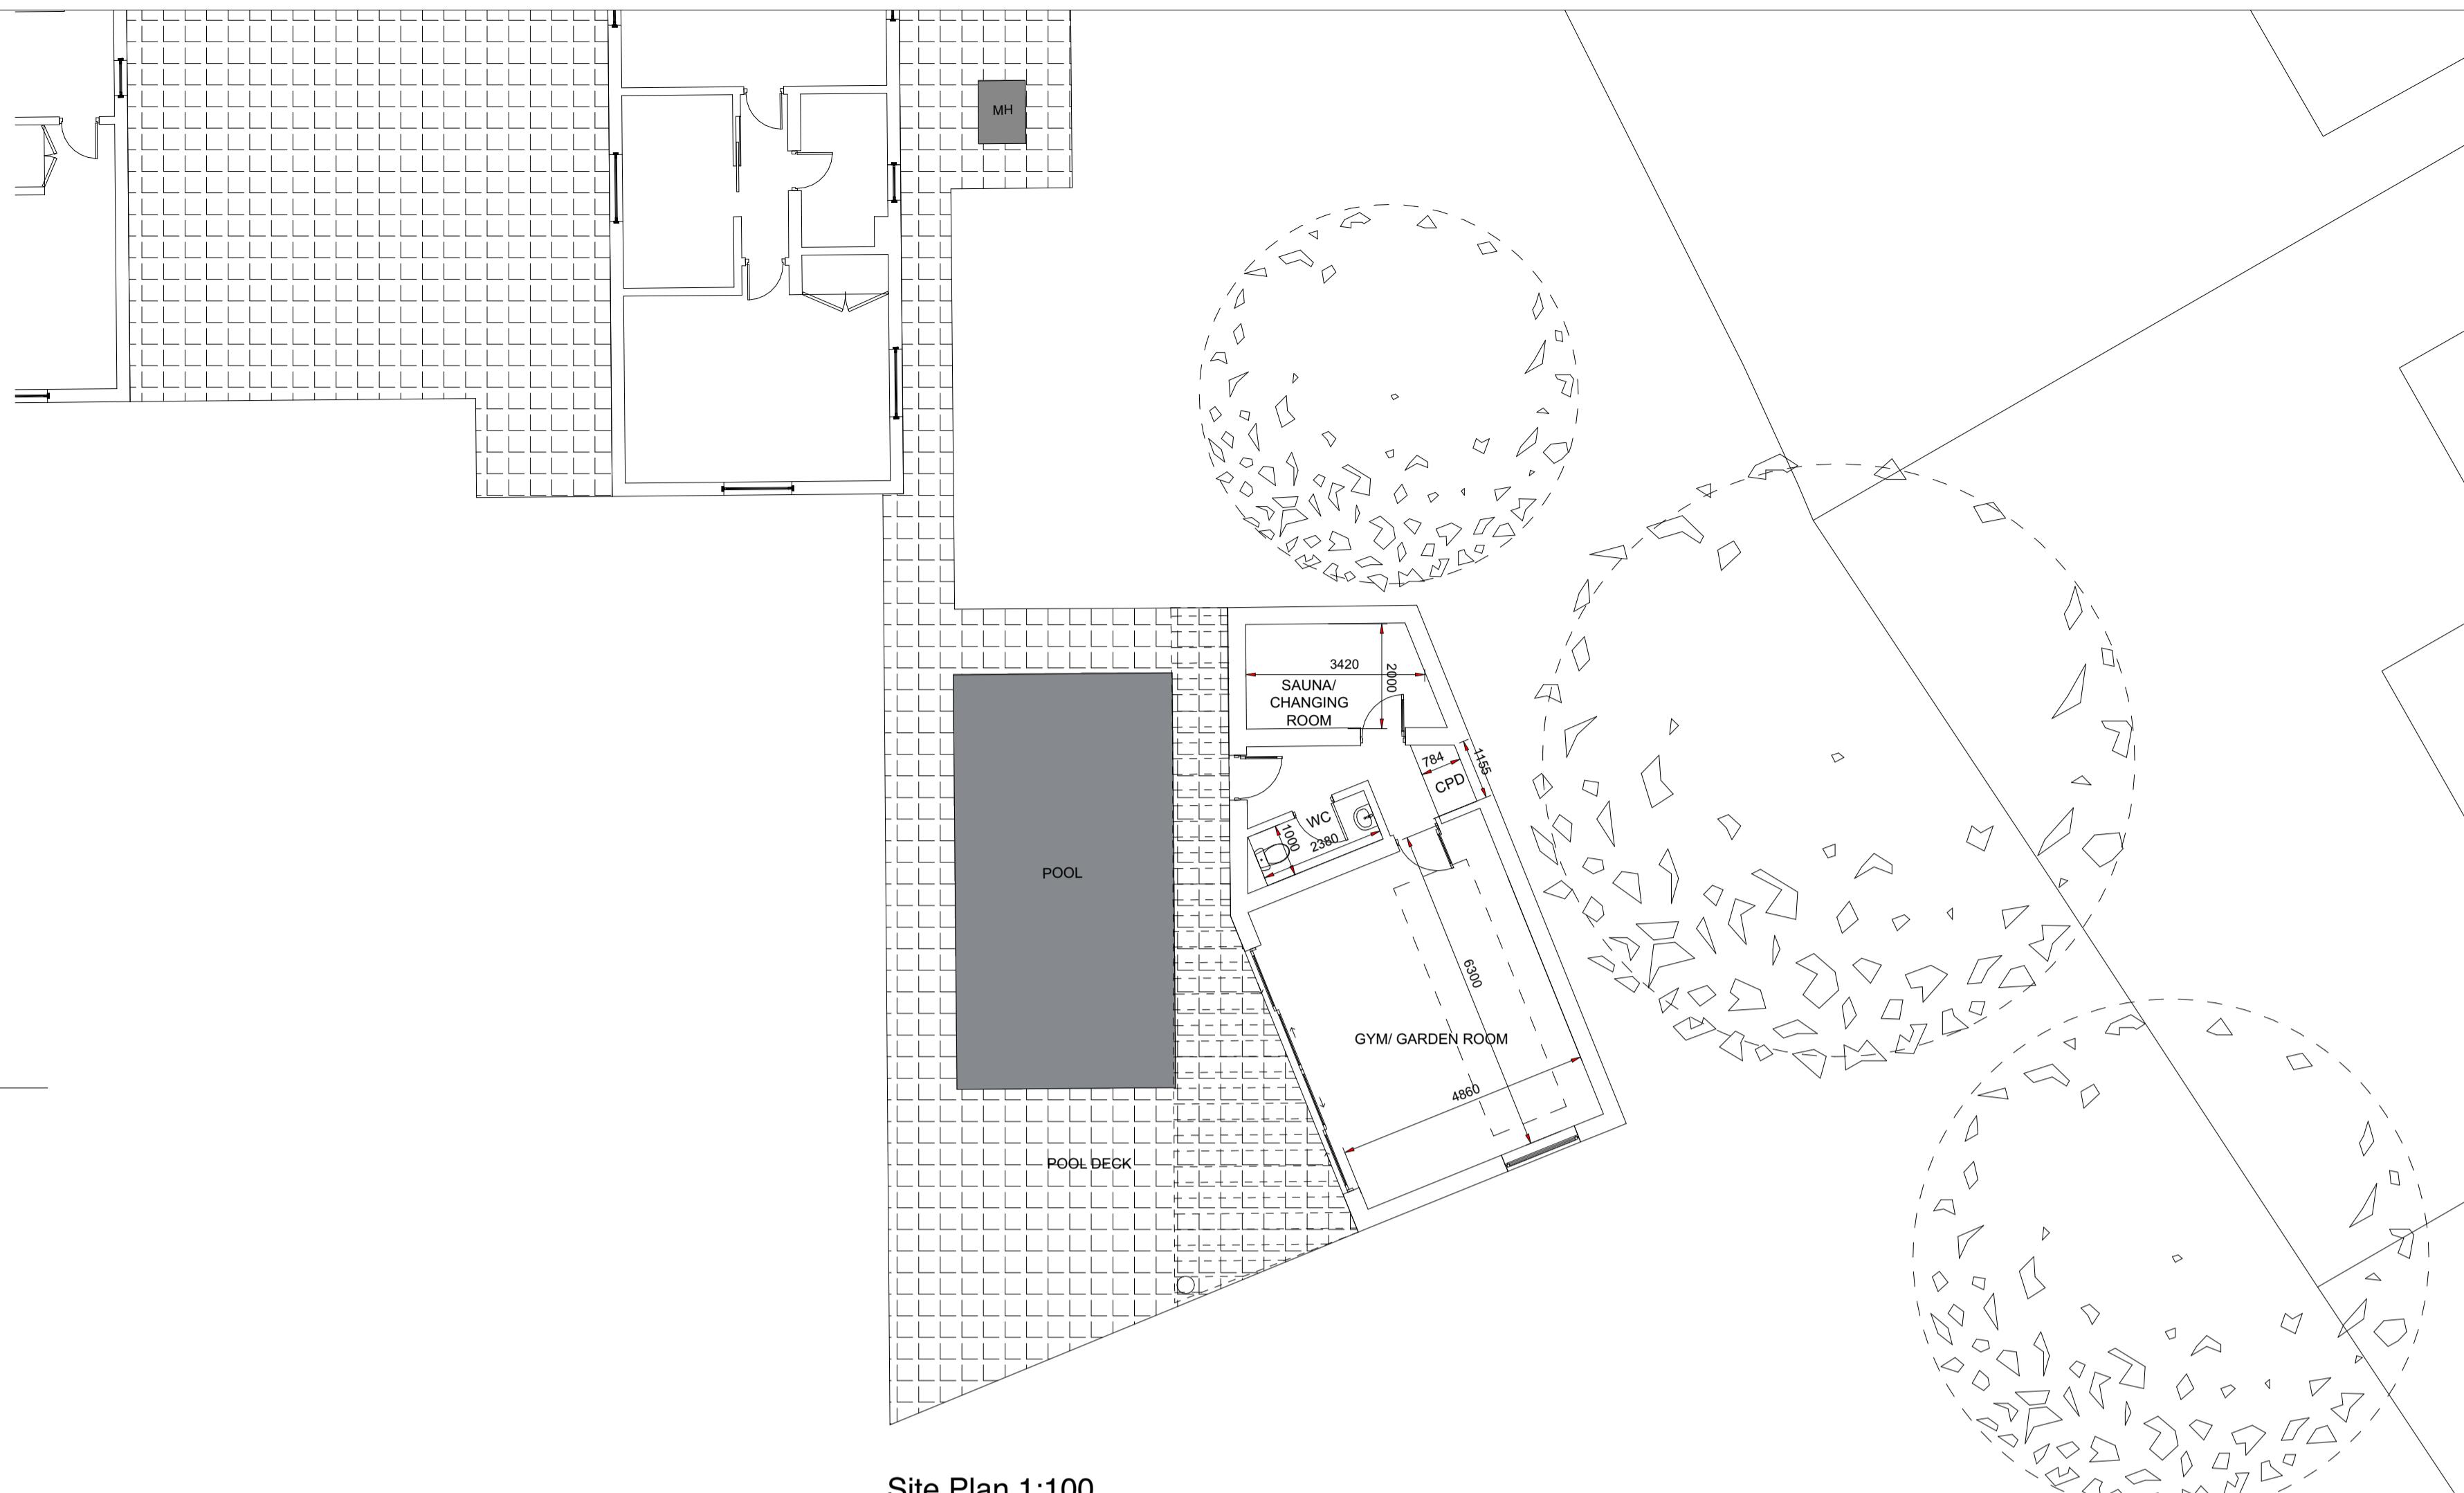

Site Plan 1:100

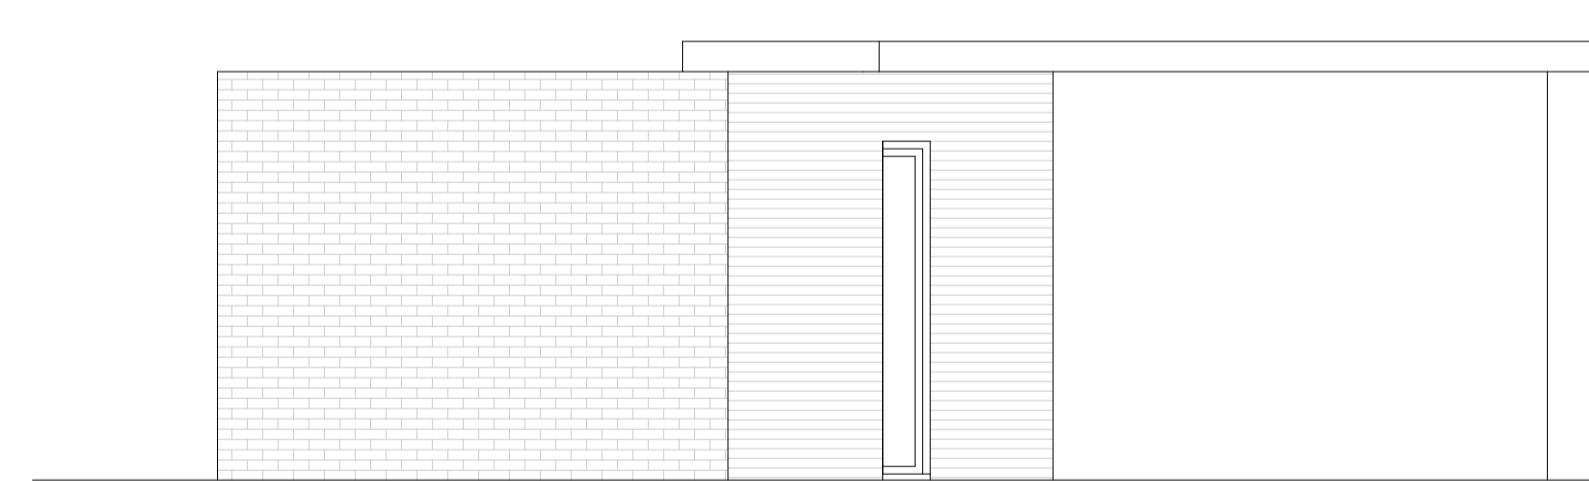

Side Elevation 1:50

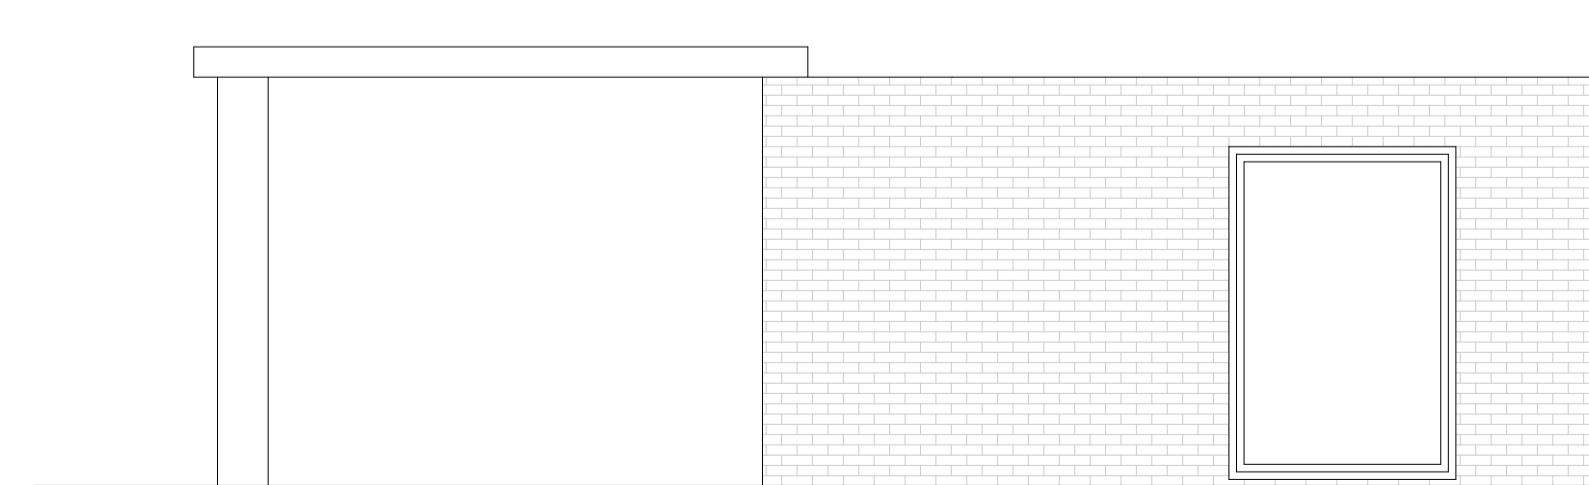

Side Elevation 1:50

SKETCH DRAWING

NOTES

© Copyright of this drawing remains the property of Buchan Rum Architects Limited and should not be reproduced without written permission from Buchan Rum Architects

These drawings must be read in conjunction with the relevant Building Regulations, Site Specific Details, and with all other consultants, sub-contractor drawings and information.

All dimensions are in millimetres, unless stated otherwise.

Architectural drawings are prepared to conform with current building regulations BSS and COPR.

All dimensions must be checked on site,

and any discrepancies verified with the architect.

Do not scale from the drawing.

Any discrepancies between the drawing and the building must be checked and reported to the architect immediately before work is put in hand.

All works to be carried out in full accordance with current Building Regulations, British Standards and Health & Safety Regulations

If in doubt please ask.

rev. date comment

amendments

Client

Site address

Reno House, Whitemans Green, Haywards Heath, RH17 5DA

Job Title  
Pool House and Garage Building

Proposed Pool House

**BUCHAN RUM**  
9 SAVILL ROAD  
LINDFIELD  
WEST SUSSEX RH162NY  
E : info@buchanrumarchitecture.co.uk

Scale 1:50, 1:200 Size A1  
Dim By BR

Drawing number: 25\_119\_PL\_116 Rev. 04