


Front Elevation

Scale 1:50

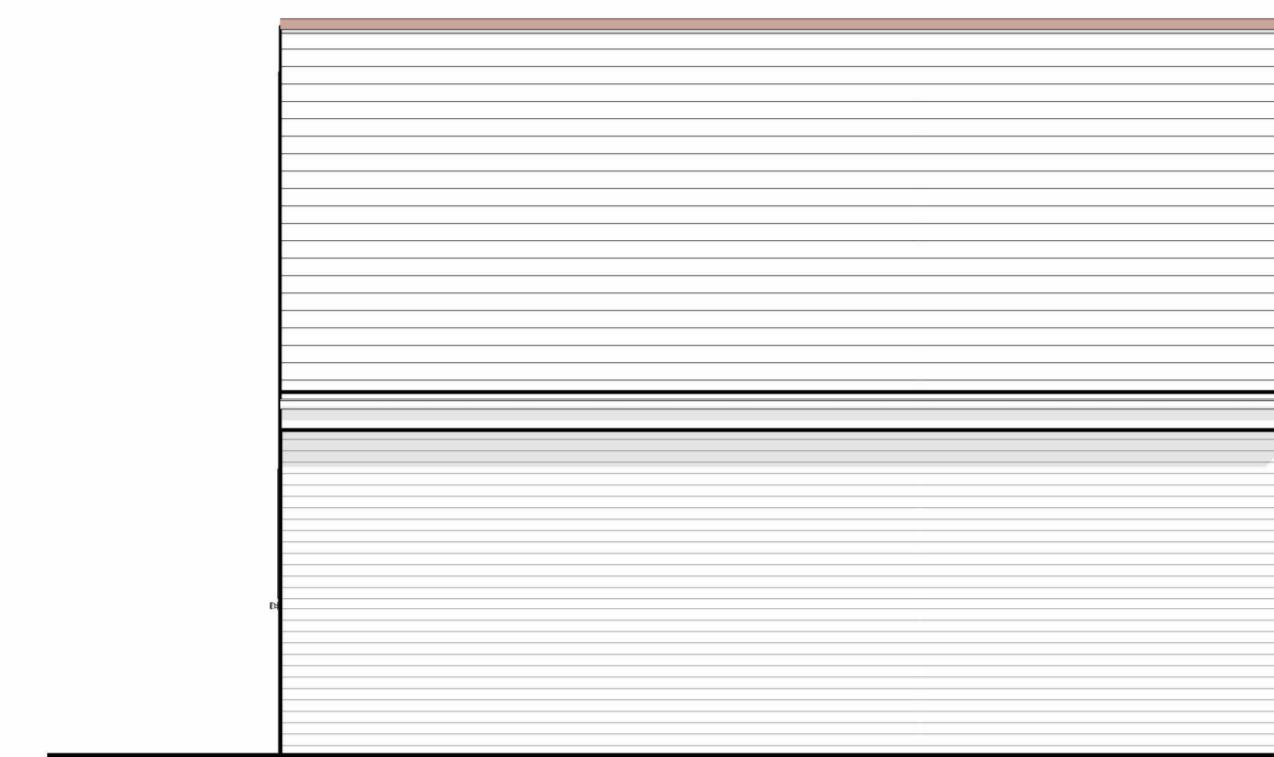

Rear Elevation

Scale 1:50




Side 1 Elevation

Scale 1:50



Side 2 Elevation

Scale 1:50

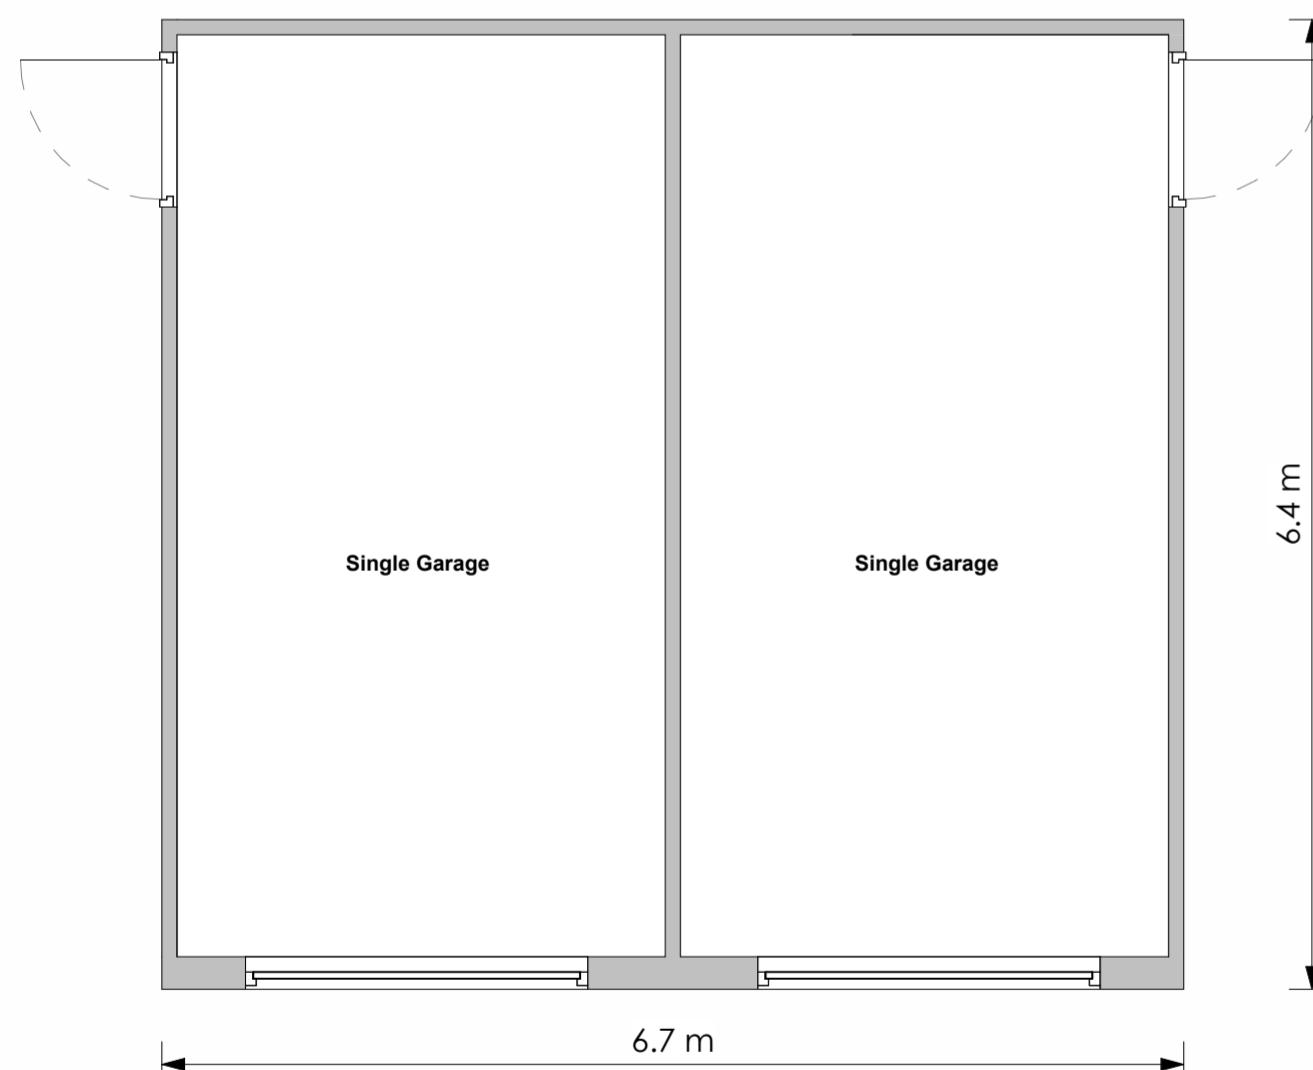

Level 0-Double Garage

Scale 1:50

0m 2m 4m 6m 8m 10m

Drawing Scale 1:100

| | | | |
|-----|----------|-----------------------|-----|
| P1 | 29.08.25 | Issue for Information | |
| REV | DATE | DESCRIPTION | CHK |

jane duncan
architects+
interiors

The Old Warehouse
Chalfont Station Road
Little Chalfont, Amersham
Bucks HP7 9PN
+44 (0)1494 766 999
info@janeduncanarchitects.co.uk
janeduncanarchitects.co.uk

CLIENT
Option Two Developments Ltd

ADDRESS
Copthorne Common Rd
Copthorne, RH10 3LA

PROJECT
Court House Farm, Copthorne

DRAWING TITLE
Double Garage-Plans and Elevations

DRAWING NO. REV
ECF485_10-1000 P1

SCALE DATE DRAWN CHECKED
1:50 29.08.25 BB PT