



Rear Elevation

Scale 1:100



Side 1 Elevation

Scale 1:100



Side 2 Elevation


Scale 1:100



Front Elevation

Scale 1:100

P1 29.08.25 Issue for Information
REV DATE DESCRIPTION CHK

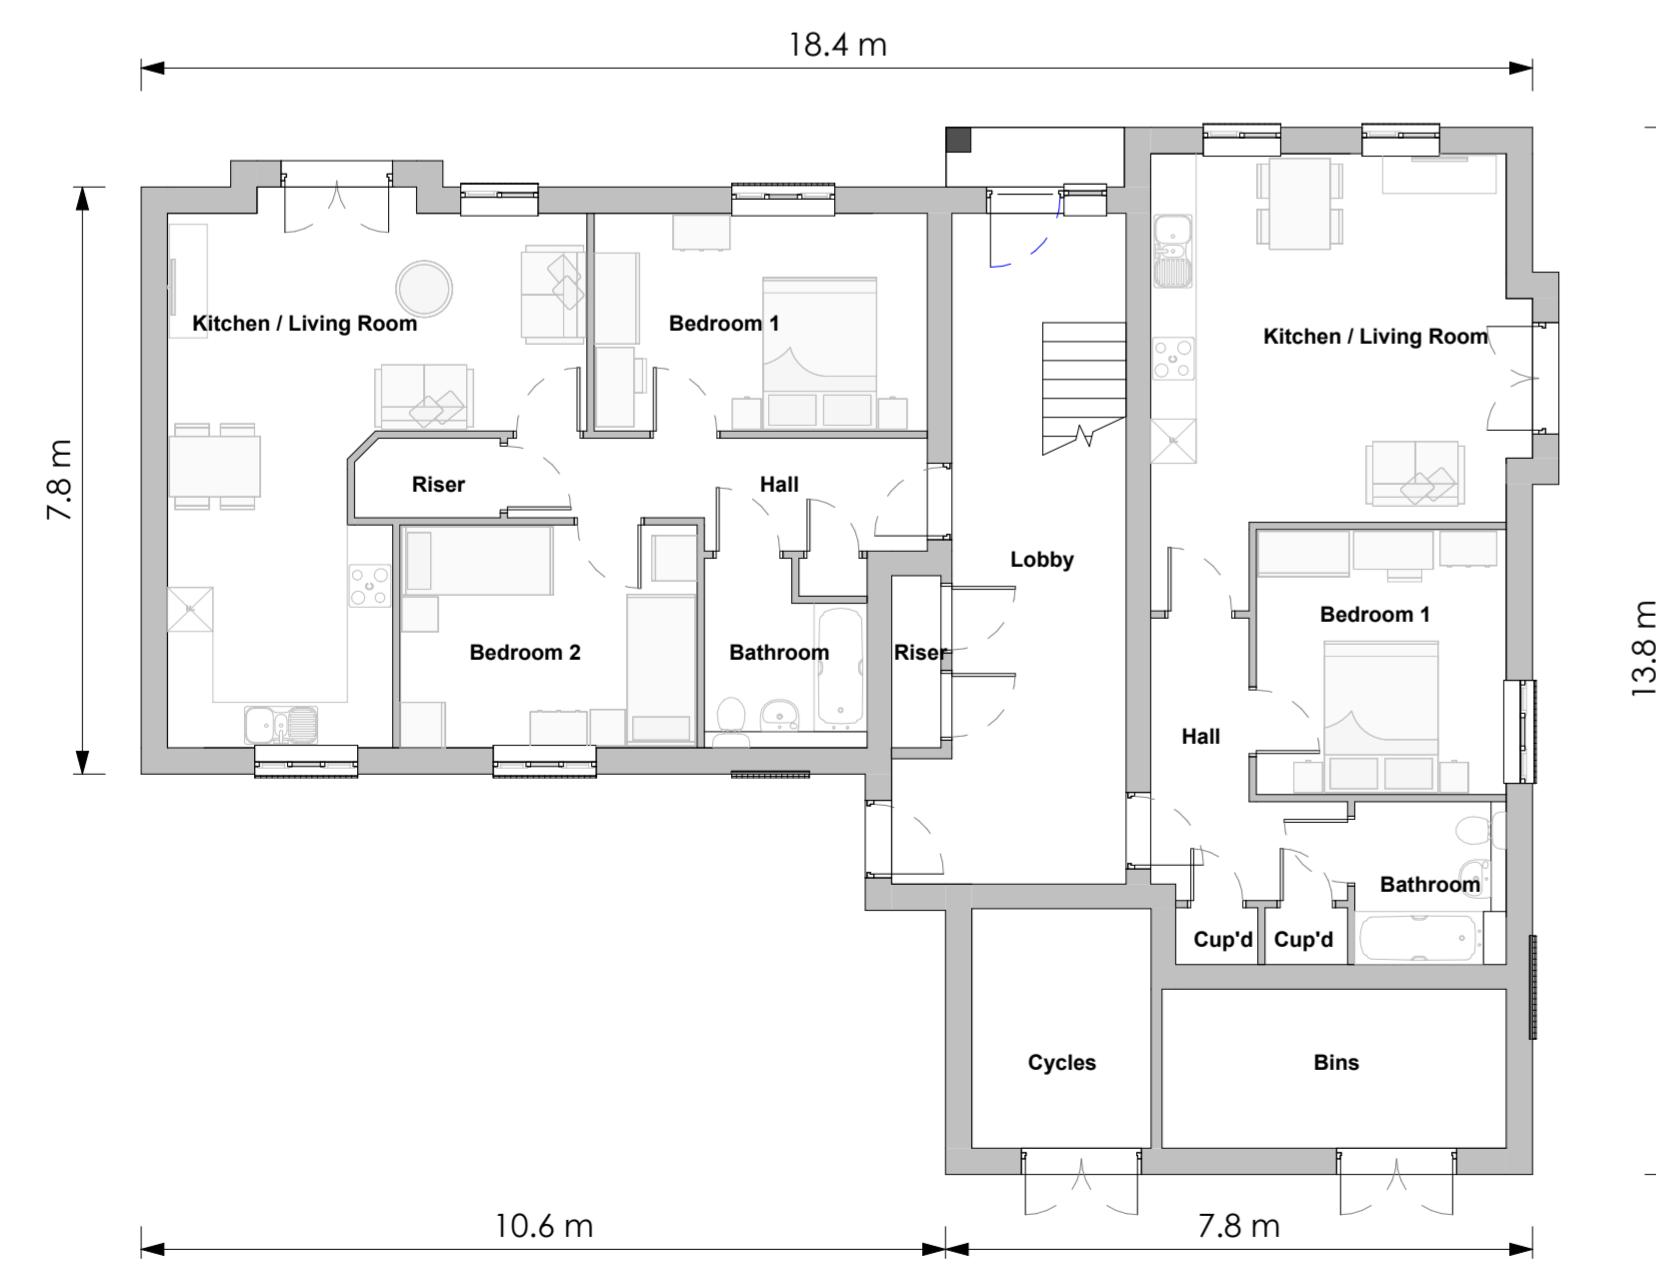


Level 0-Ground Floor

Scale 1:100

0m 2m 4m 6m 8m 10m

Drawing Scale 1:100

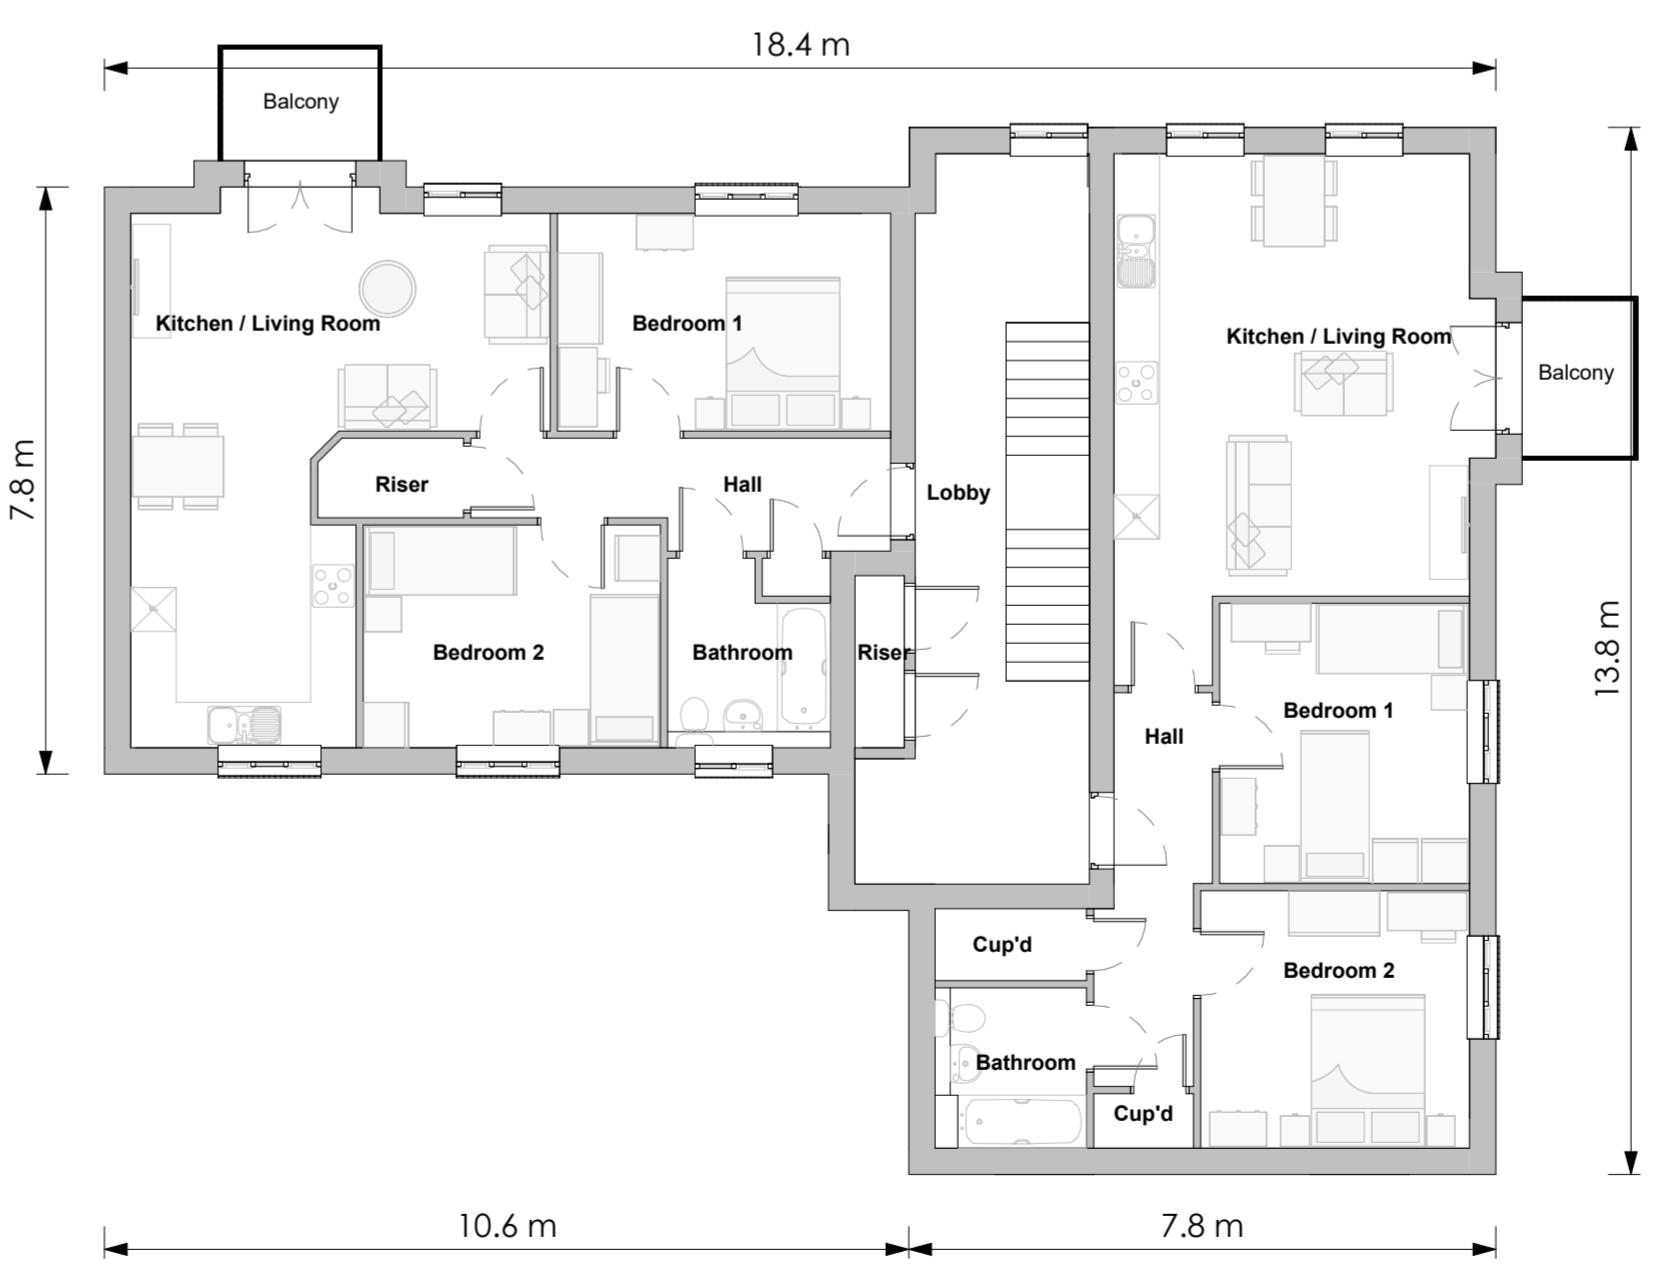

Level 1-First Floor

Scale 1:100

jane duncan
architects+
interiors

The Old Warehouse
Chalfont Station Road
Little Chalfont, Amersham
Bucks HP7 9PN
+44 (0)1494 766 999
info@janeduncanarchitects.co.uk
janeduncanarchitects.co.uk

CLIENT
Option Two Developments Ltd

ADDRESS
Copthorne Common Rd
Copthorne, RH10 3LA

PROJECT
Court House Farm, Copthorne

DRAWING TITLE
Flats-Plans and Elevations

DRAWING NO. REV
ECF485_07-1000 P1

SCALE 1:100 DATE 29.08.25 DRAWN BB CHECKED PT