





SIDE ELEVATION (NORTH) - AS PROPOSED  
SCALE 1:100 ON AN A1 SHEET

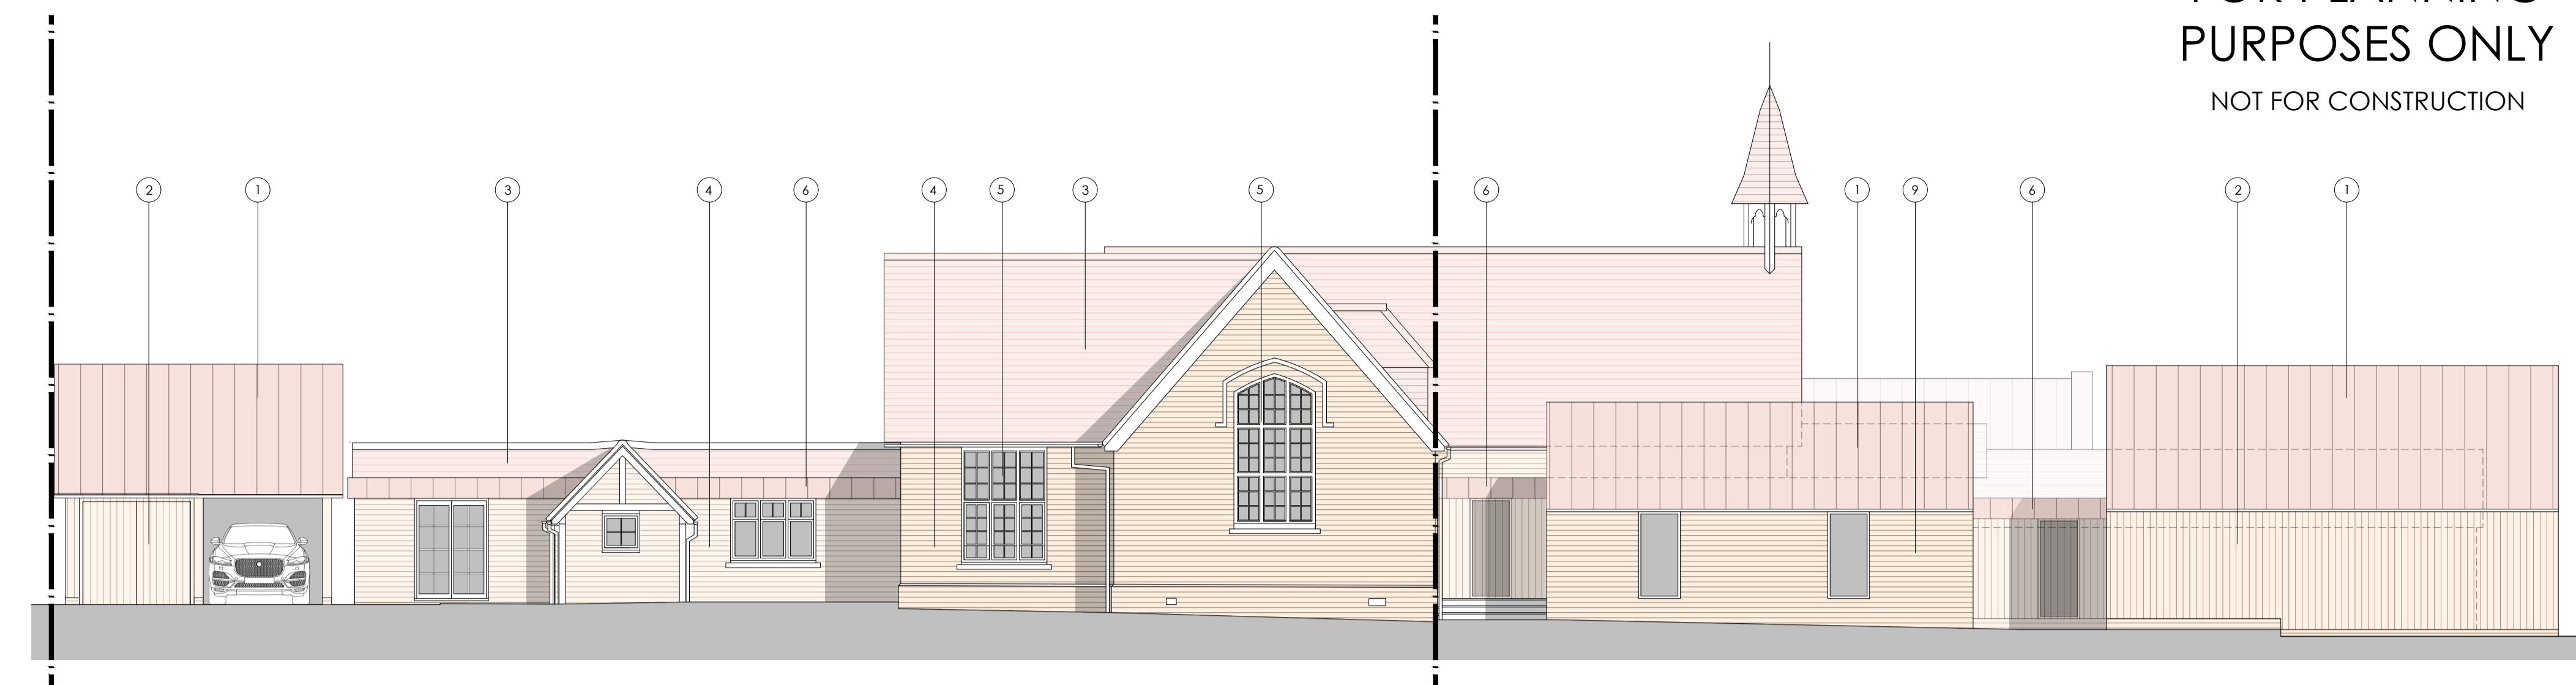


FRONT ELEVATION (WEST) - AS PROPOSED  
SCALE 1:100 ON AN A1 SHEET

ELEVATION KEY


1. Zinc roof
2. Vertical timber cladding
3. Existing clay tile roof
4. Existing brick
5. Existing fenestration retained
6. Zinc fascia
7. Rooflight
8. Existing fenestration altered
9. Brick

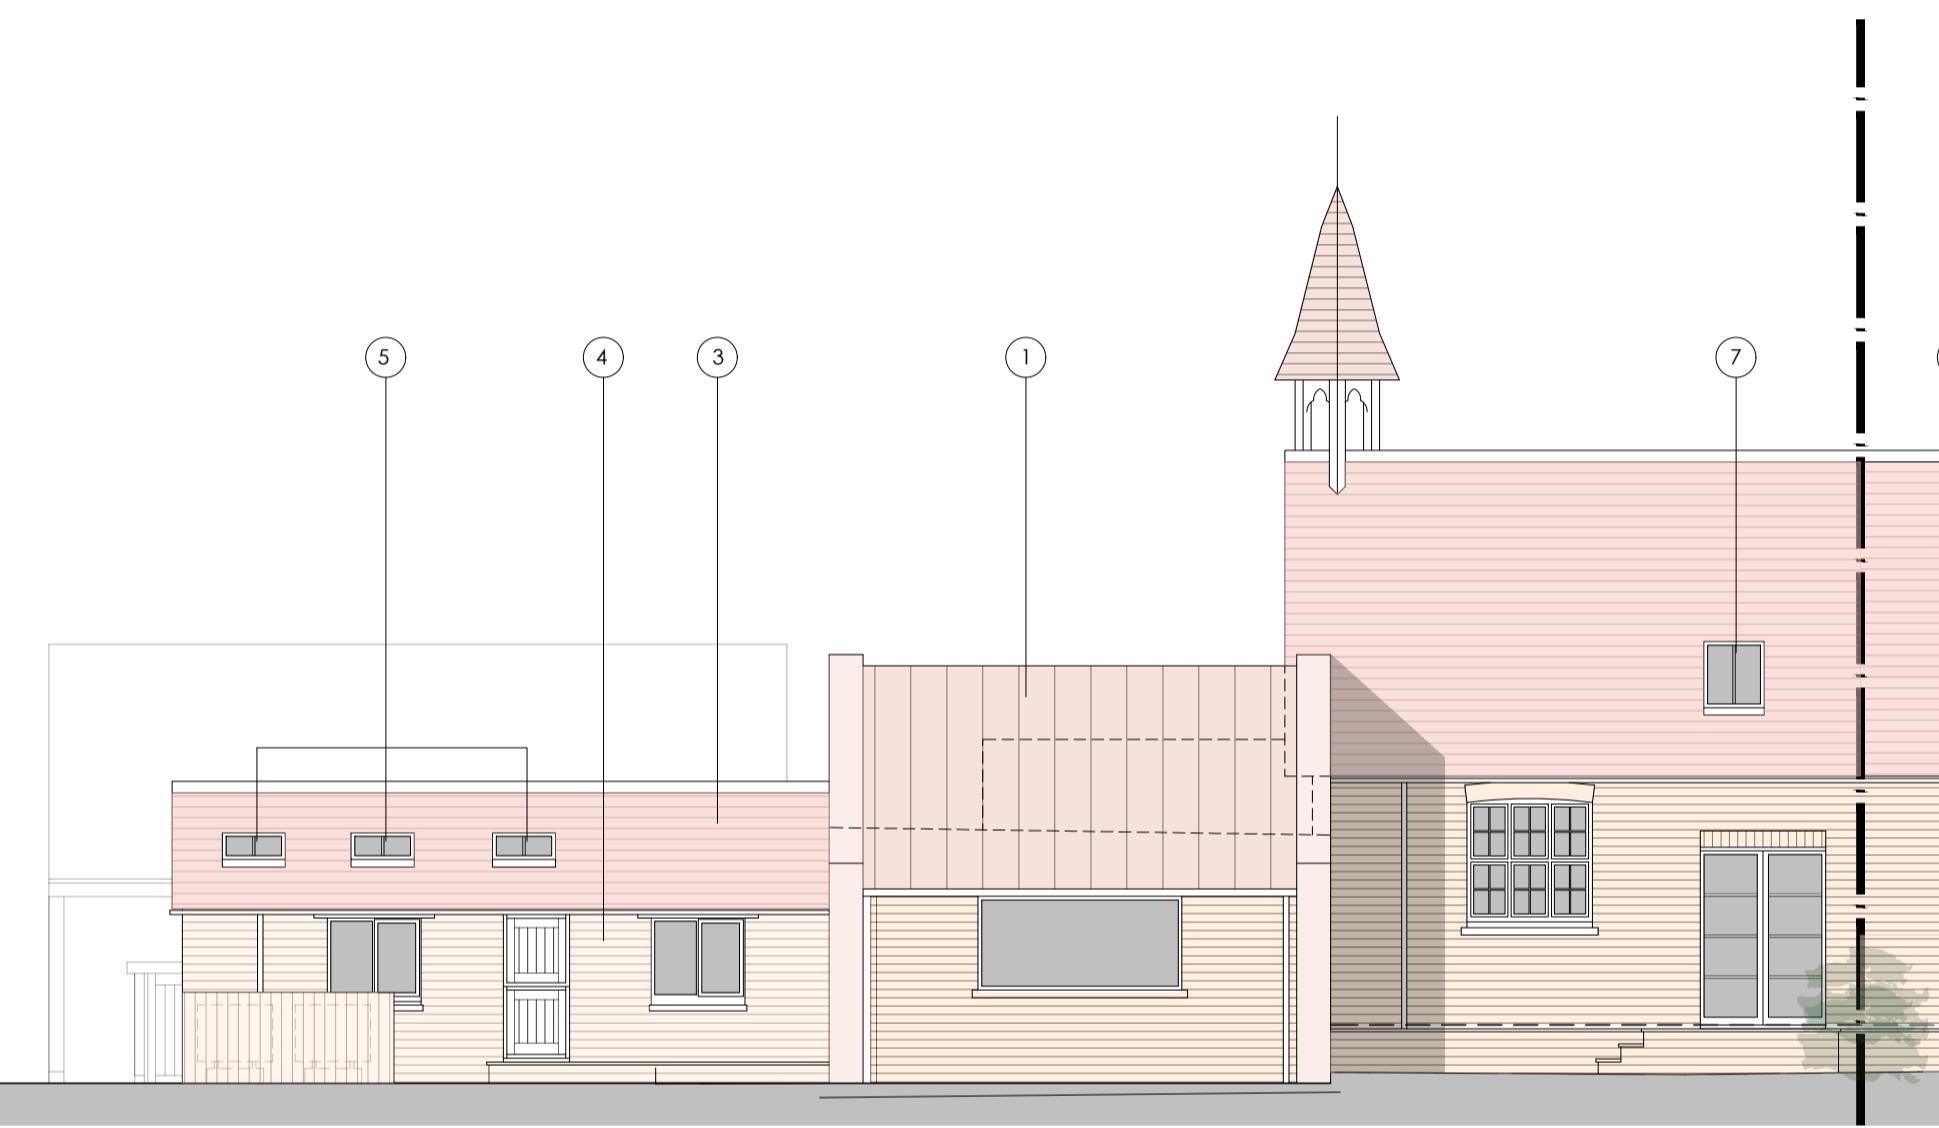


REAR ELEVATION (EAST) - AS PROPOSED  
SCALE 1:100 ON AN A1 SHEET

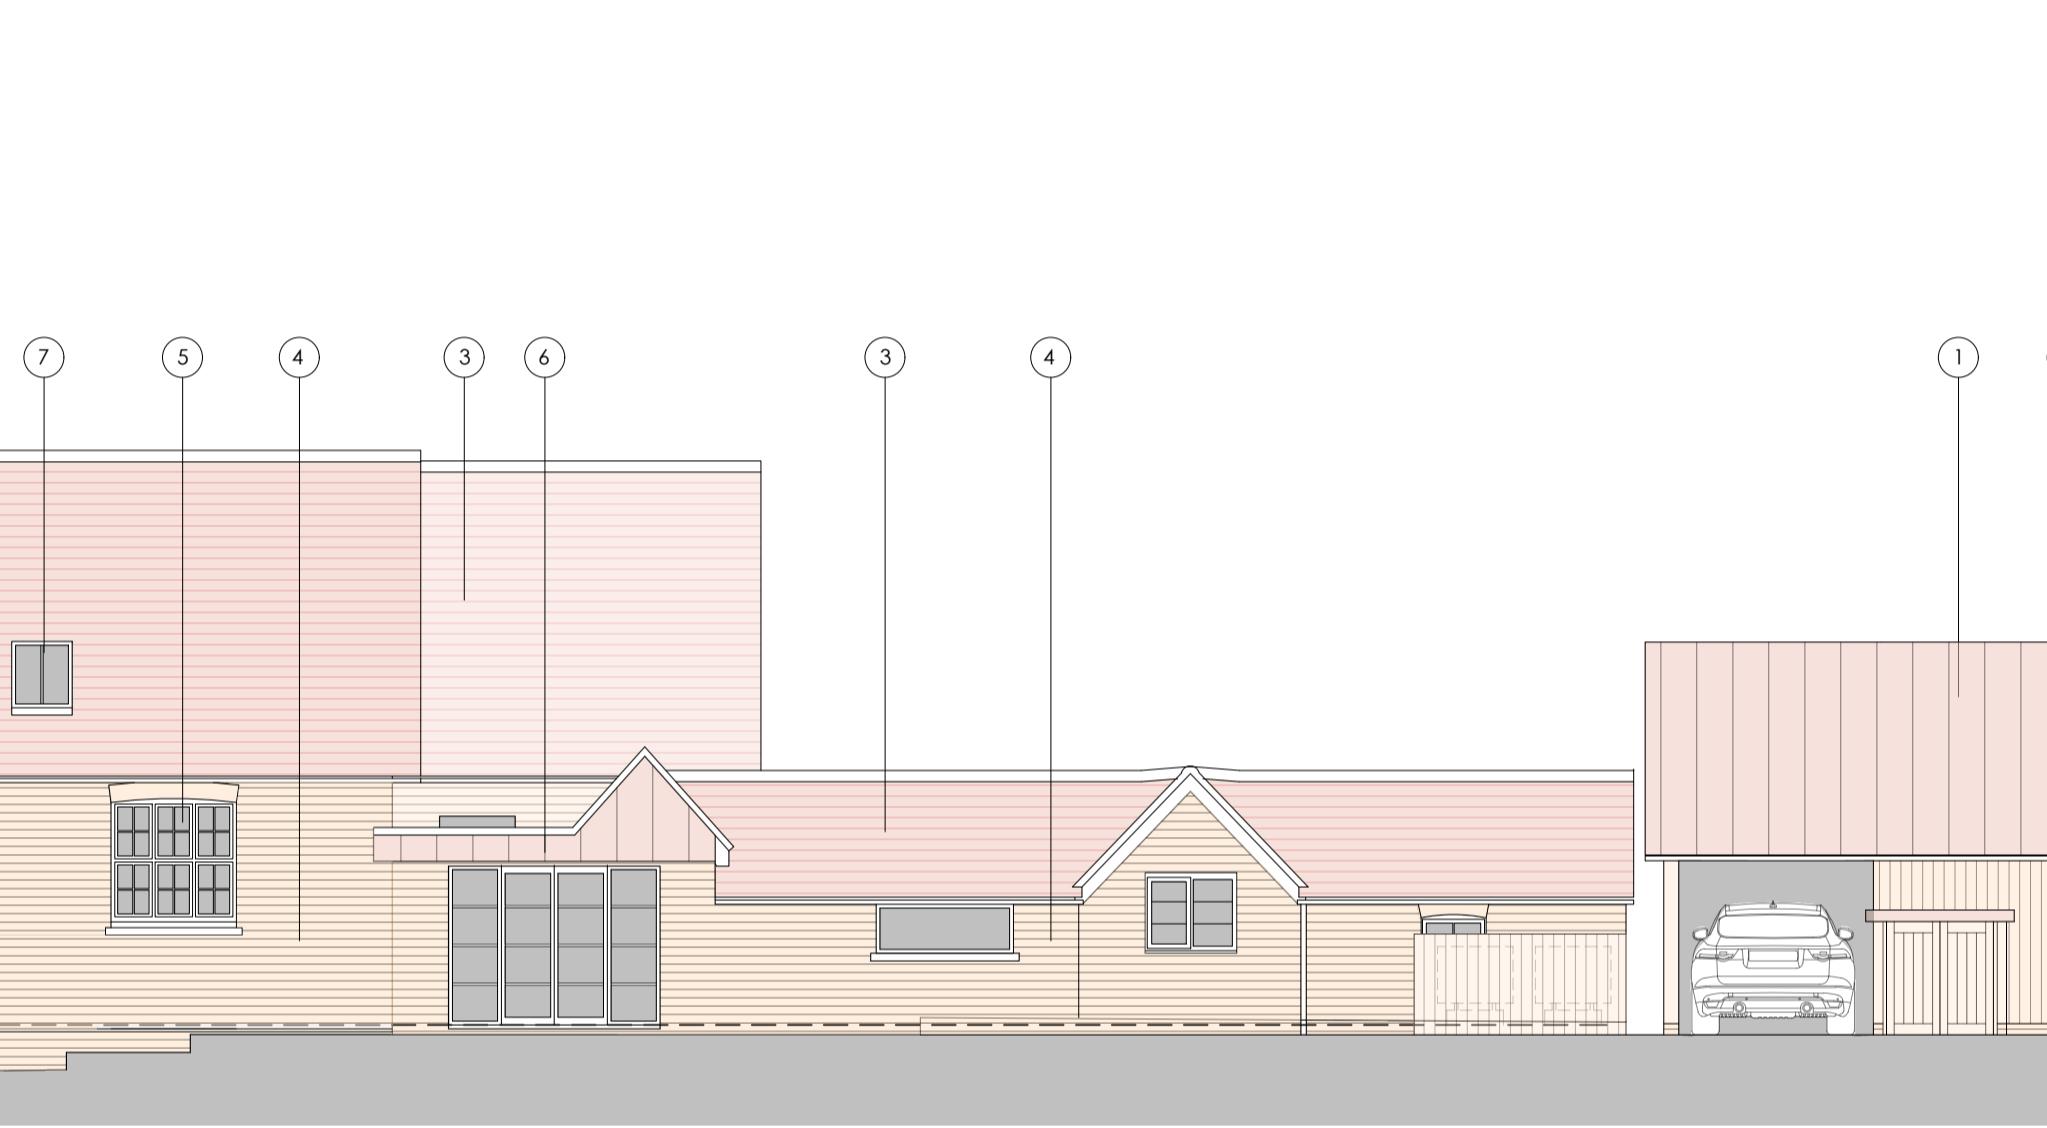

GARAGE SIDE ELEVATIONS - AS PROPOSED  
SCALE 1:100 ON AN A1 SHEET

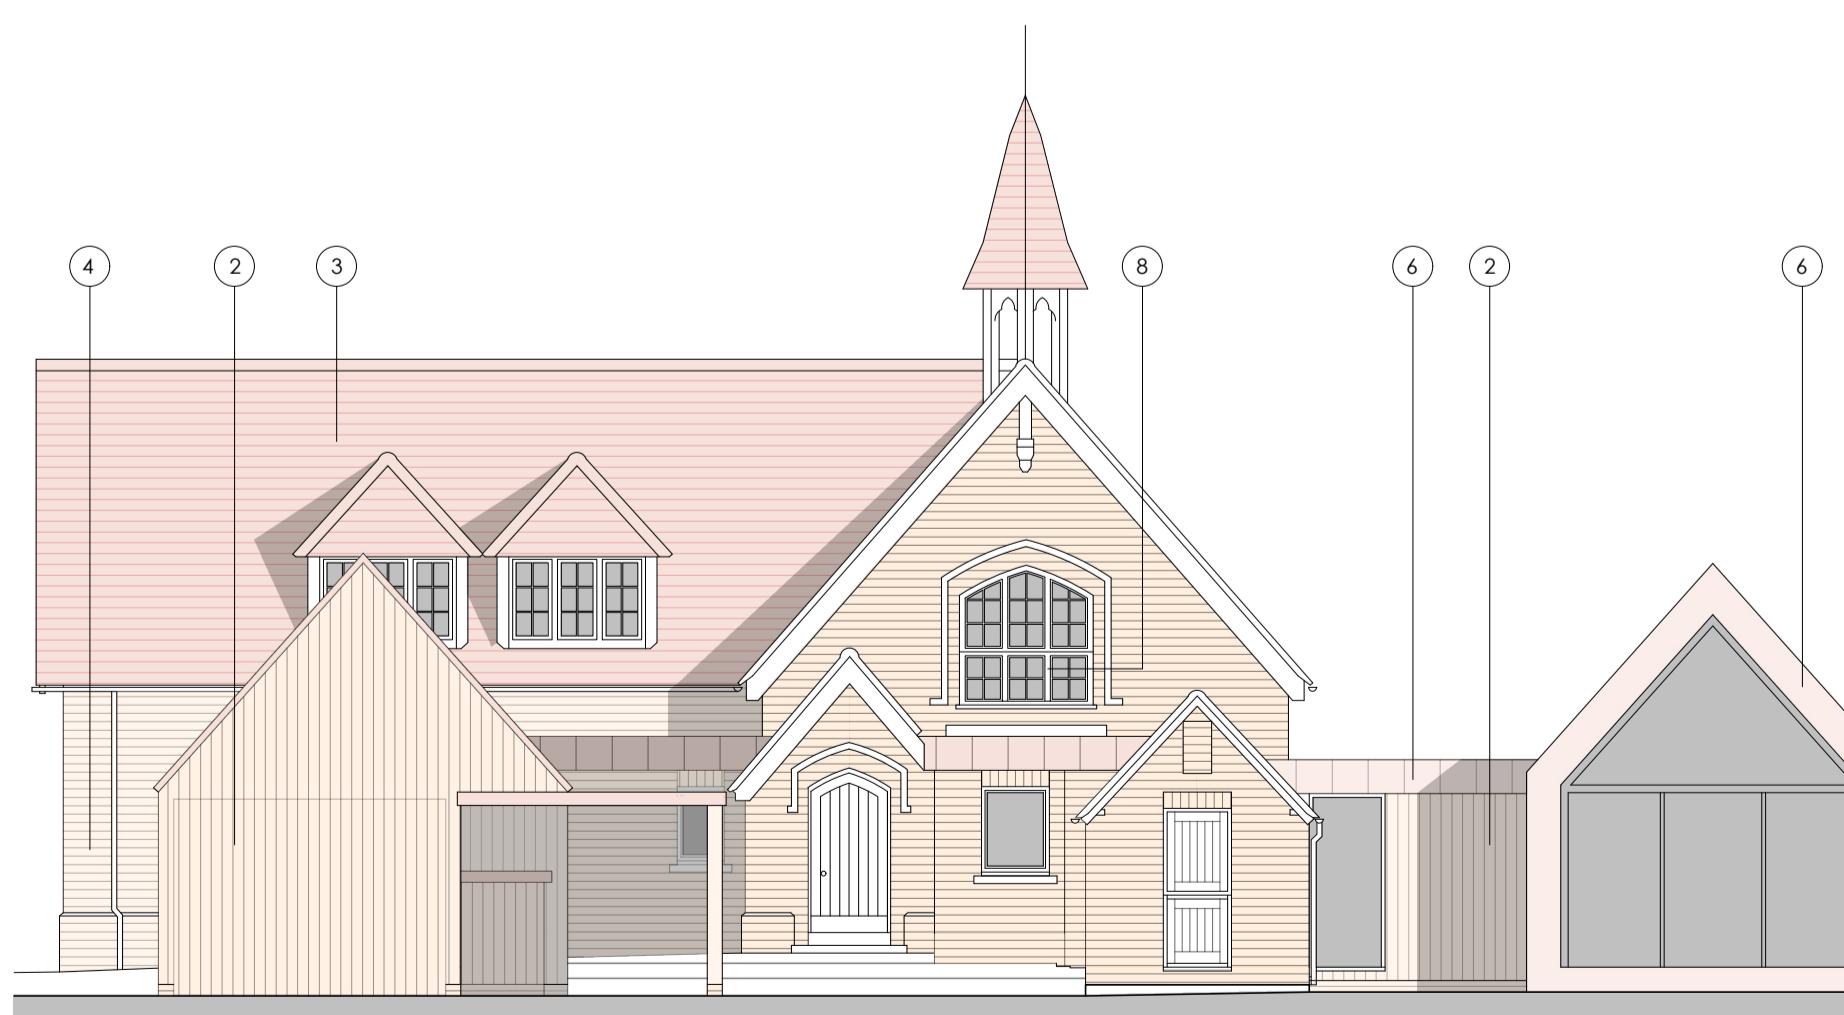

SIDE ELEVATION (SOUTH) - AS PROPOSED  
SCALE 1:100 ON AN A1 SHEET

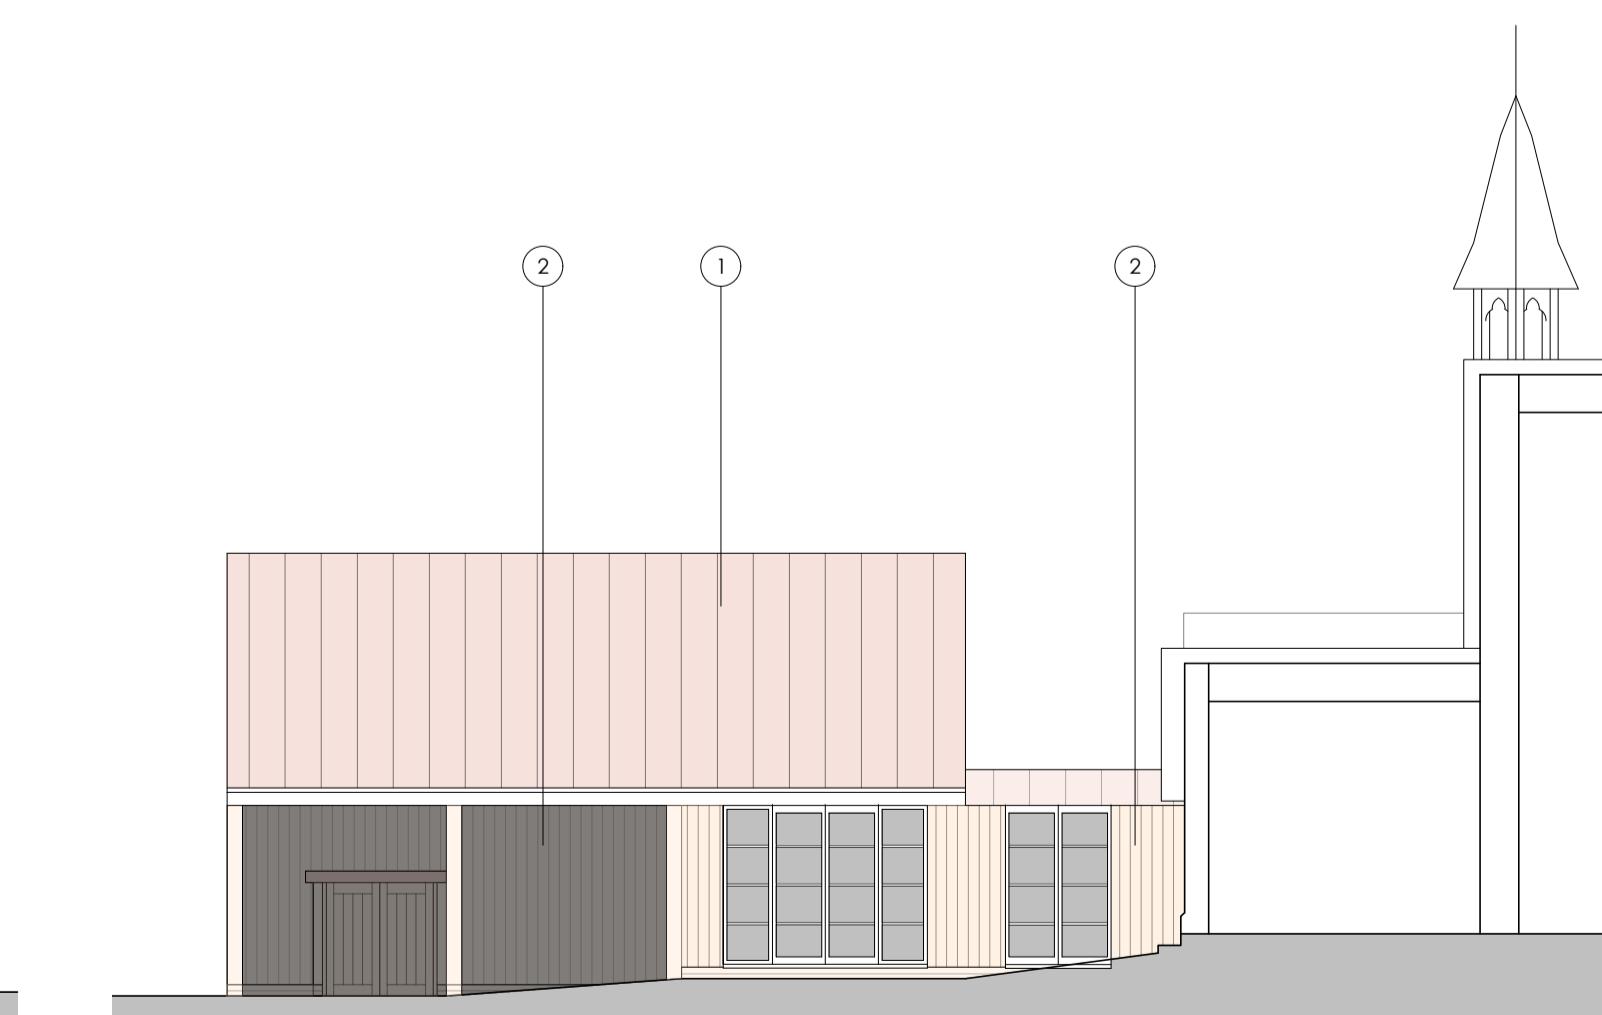

COURTYARD ELEVATION (EAST) - AS PROPOSED  
SCALE 1:100 ON AN A1 SHEET

REV. DATE. BY. AMENDMENT. CHK.

**PLANNING**



2 Lucastes Mews, Paddockhall Road,  
Haywards Heath, West Sussex, RH16 1HE  
(01444) 462604  
hh@gouldbaxter.co.uk  
www.gouldbaxter.co.uk

NOTES  
DO NOT SCALE OFF THIS DRAWING UNLESS FOR PLANNING PURPOSES.

CHECK ALL DIMENSIONS ON SITE BEFORE ANY WORK IS COMMENCED.

ALL GOODS MATERIALS AND WORKMANSHIP MUST CONFORM WITH CURRENT BUILDING REGULATIONS, BRITISH STANDARDS AND CODES OF PRACTICE.


COPYRIGHT OF THIS DRAWING IS RETAINED BY GOULD PROPERTY CONSULTANTS LLP T/A GOULD BAXTER AND IT MUST NOT BE REPRODUCED WITHOUT WRITTEN CONSENT.

CLIENT.  
Wafer Homes Limited

PROJECT.  
Warninglid Primary School  
Slaugham Lane  
Warninglid  
RH17 5TJ

DRAWING.  
Plot 1 and 2 Elevations  
As Proposed

DATE. 29.08.2025 SCALE AT A1. 1:100 DRAWN BY. CS  
CHECKED BY. MC

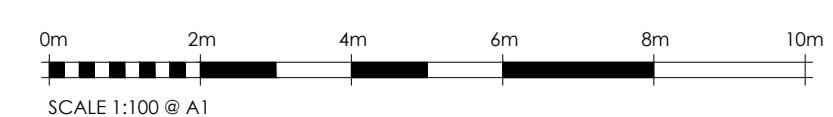

JOB NO. GH706 DRAWING NO. PL.06 REV. -