


Planning
This drawing is produced for PLANNING PURPOSES ONLY and is not to be used for construction.
Figured dimensions are for guidance purposes only. DO NOT SCALE OFF THIS DRAWING

Revisions
Description
Drawn Chkd Date

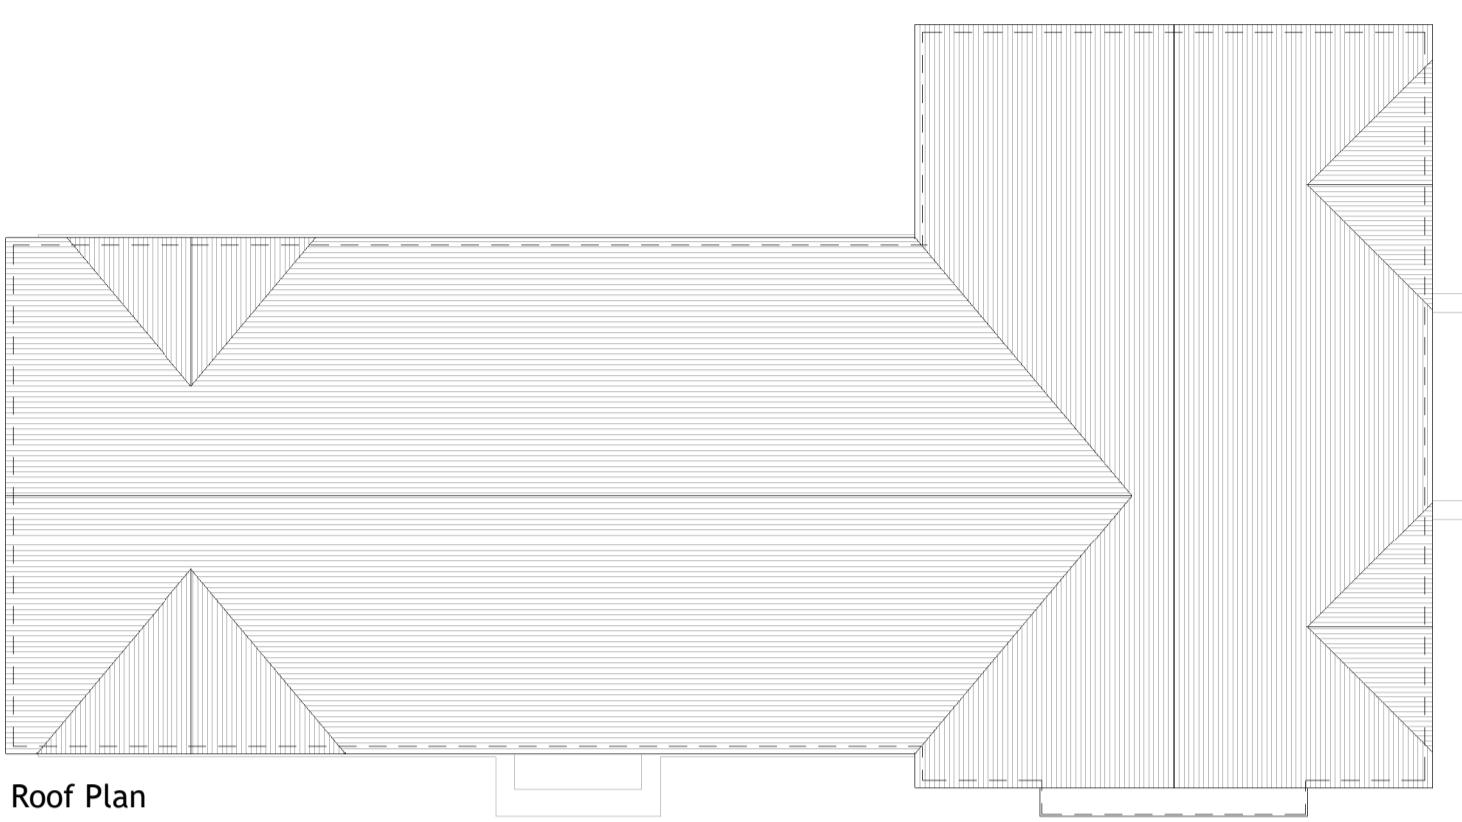


Roof Plan



Front Elevation




Right Flank Elevation

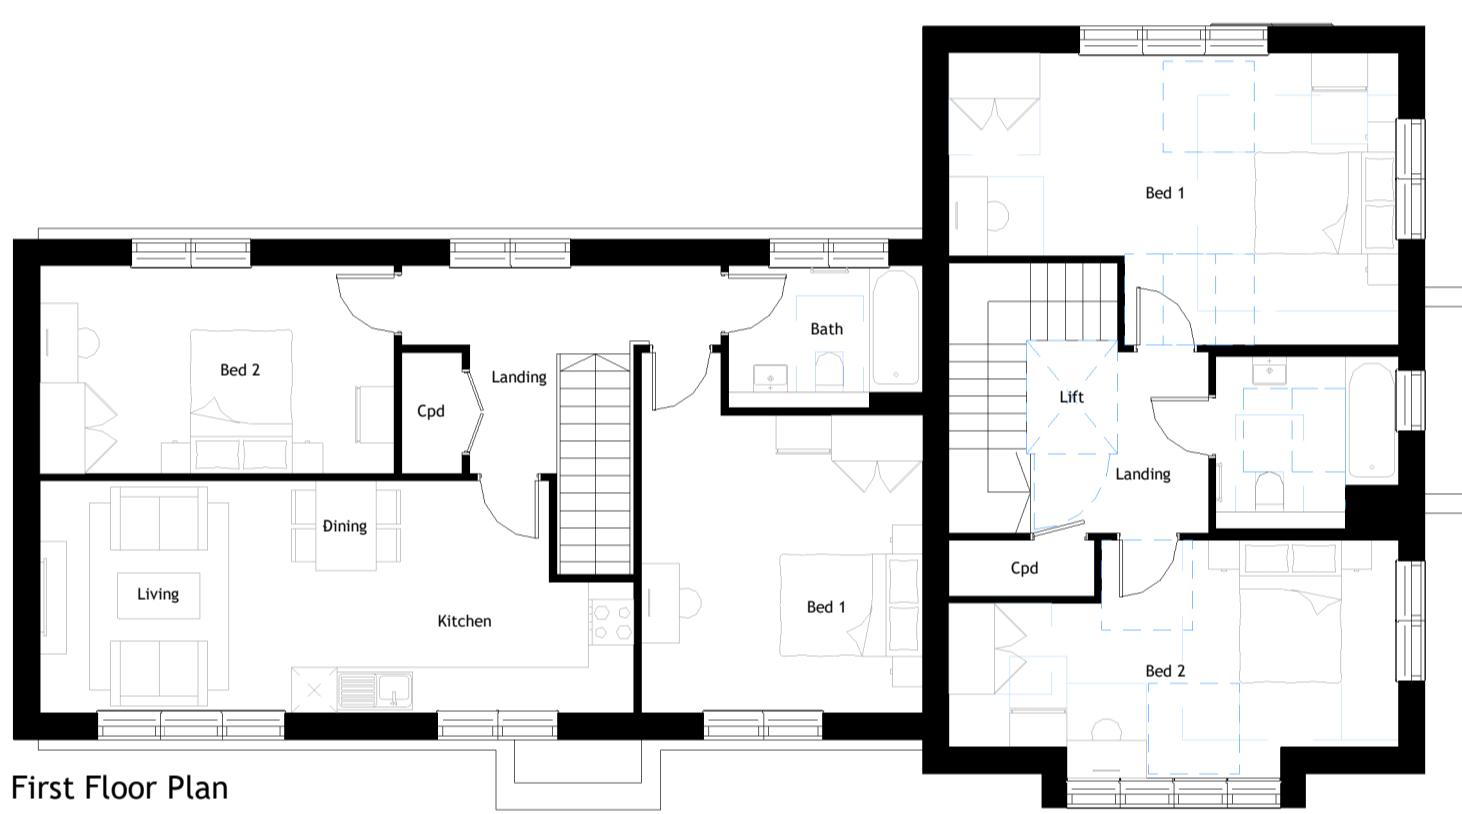


First Floor Plan




Rear Elevation

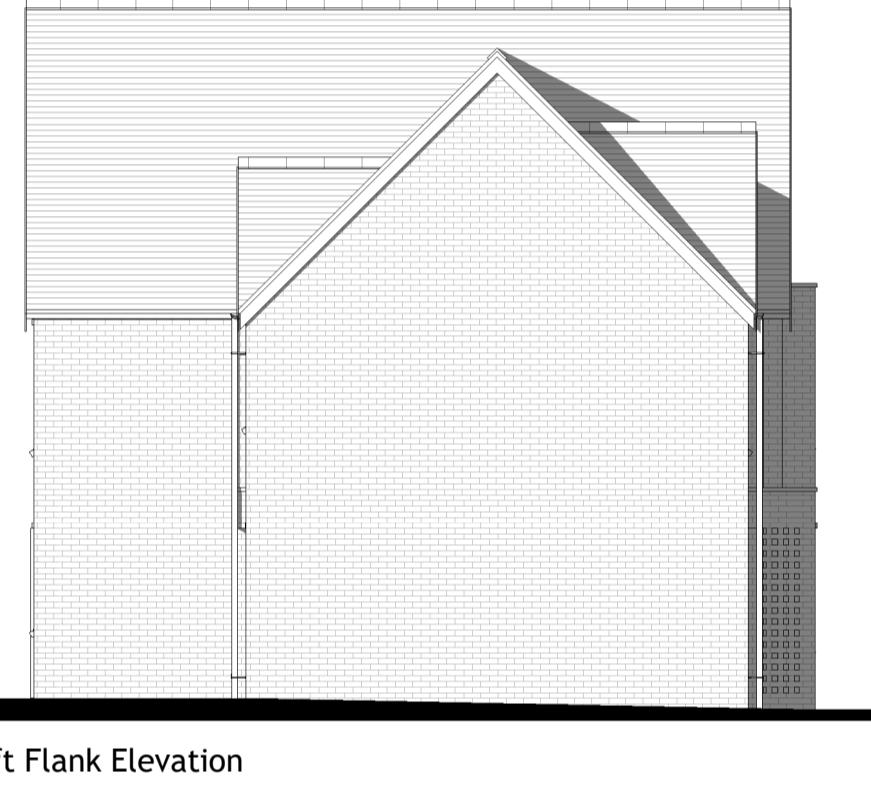

Left Flank Elevation

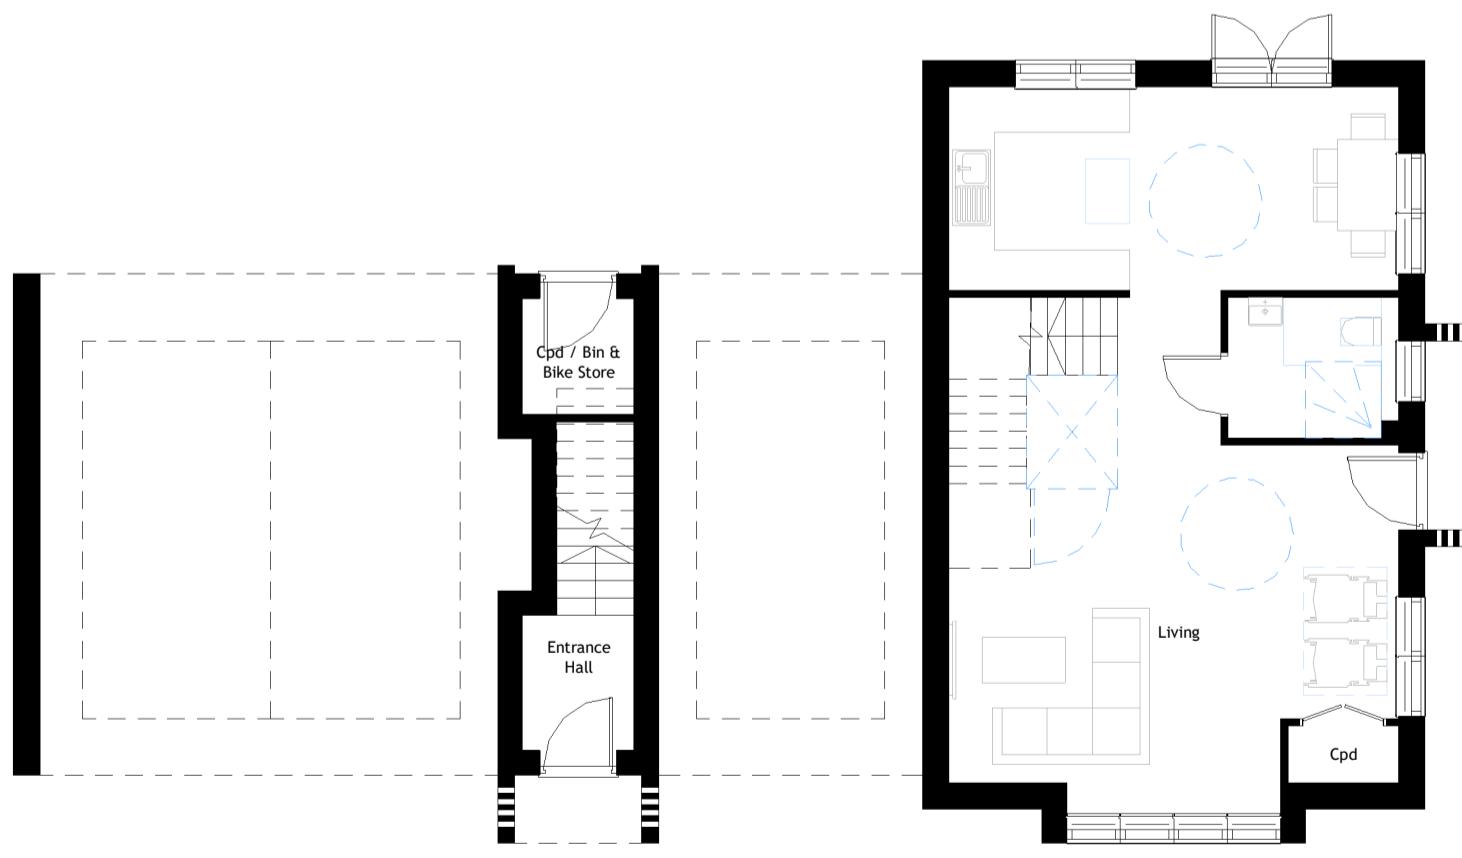

Ground Floor Plan

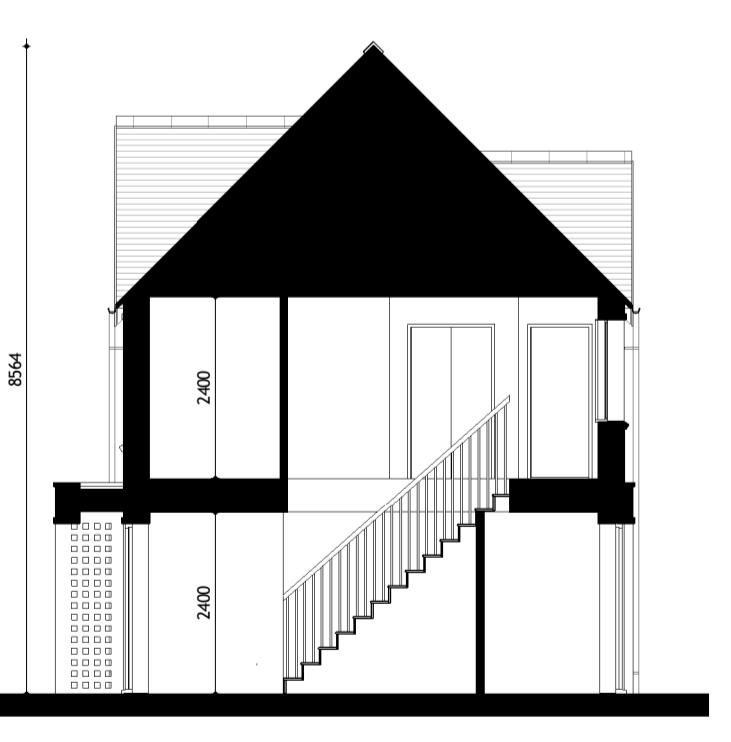

Building Section



LAND NORTH OF

Burleigh Lane
Crawley Down
West Sussex

MERROW WOOD

Drg No. FL24-2191-100

Title Plot 01-02 Plans, Elevations & Section

Revision

Scale at A1 1 : 100

Status PLANNING

Chartered Practice