

key plan (if applicable)

NDSS CHECK	2 STOREY DWELLINGS			
	2 BED	DOUBLE BEDROOM - 11.5 sqm & 2.75m Wide (2.55m every other one)	✓	TOTAL GIA - Over 70 sqm
4 PERSON	SINGLE BEDROOM - 7.5 sqm & 2.15m Wide	✓	BUILT IN STORAGE - Over 2.0 sqm	✓

notes



FRONT ELEVATION




SIDE ELEVATION




SIDE ELEVATION



REAR ELEVATION

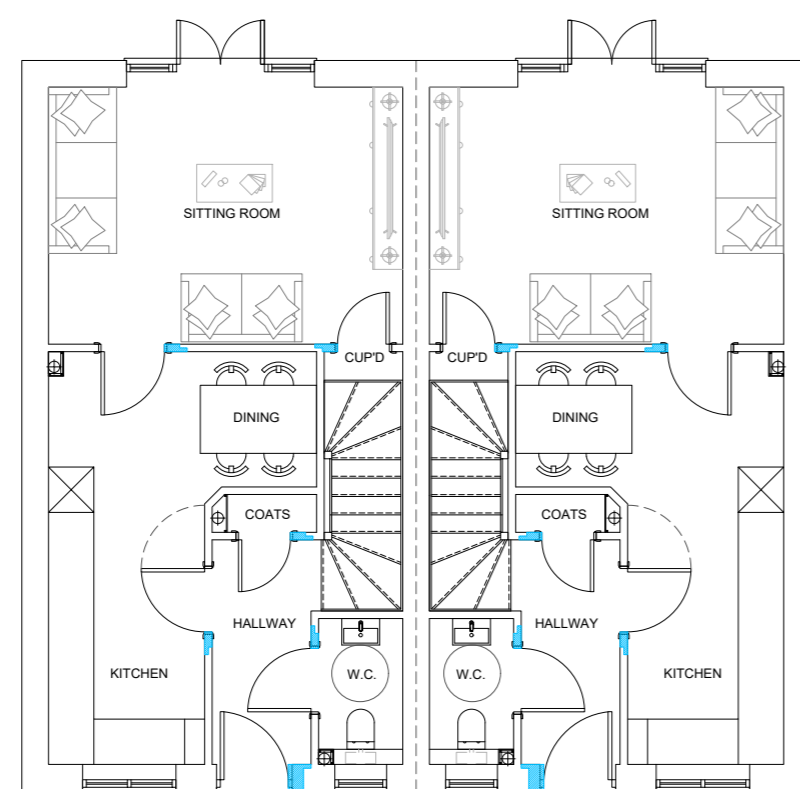

GROUND FLOOR PLAN
903 SQFT

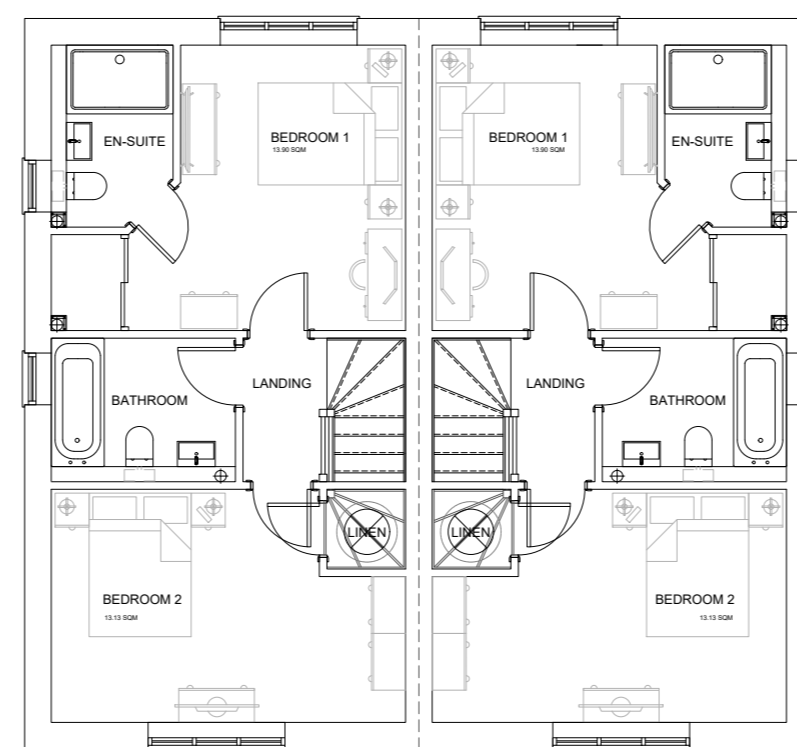

FIRST FLOOR PLAN

A 23.01.26 MJ FIRST FLOOR WEATHERBOARD EXTENDED AROUND SIDE & REAR ELEVATIONS

revision date	prepared	description

ANTLER HOMES
 Knightway House
 Park Street
 Bagshot
 Surrey
 GU19 5AQ
 T : 01276 538941
 www.antlerhomes.co.uk

project
 LAND TO THE REAR OD CHESEPEAKE,
 REEDS LANE, SAYERS COMMON

drawing
 PLOTS 7 & 8 - FLOOR PLANS & ELEVATIONS

date 07.11.24 scale 1:100 @ A1 drawn MJ

drawing number AH291 - PL.11 revision A

