




North Elevation

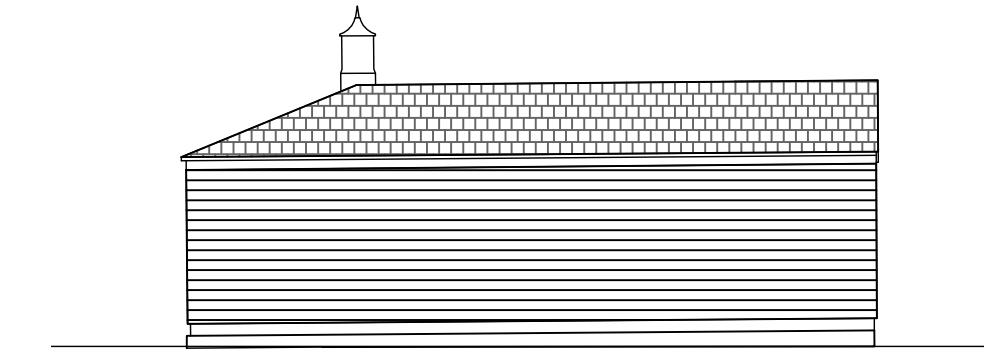

East Elevation

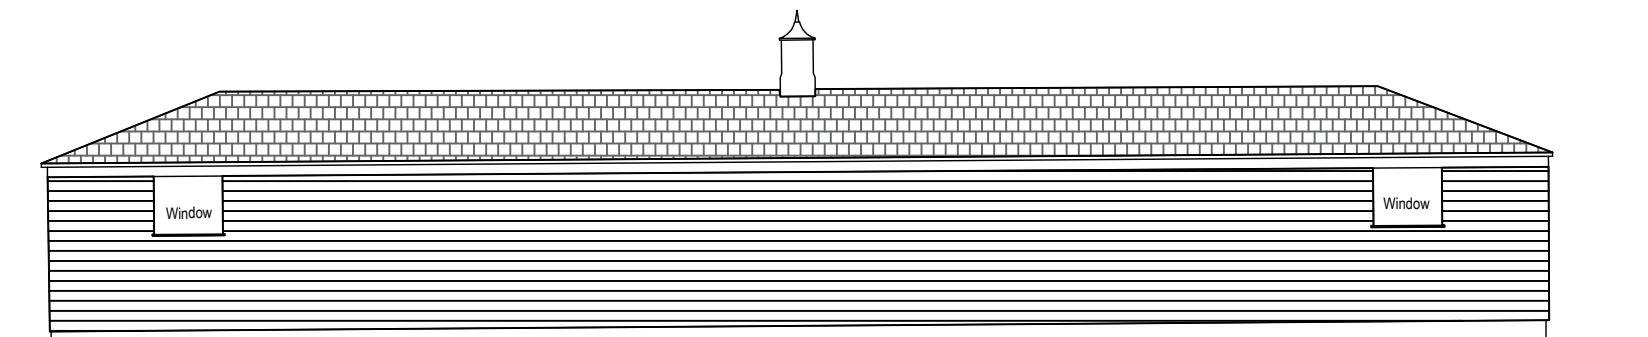

South Elevation

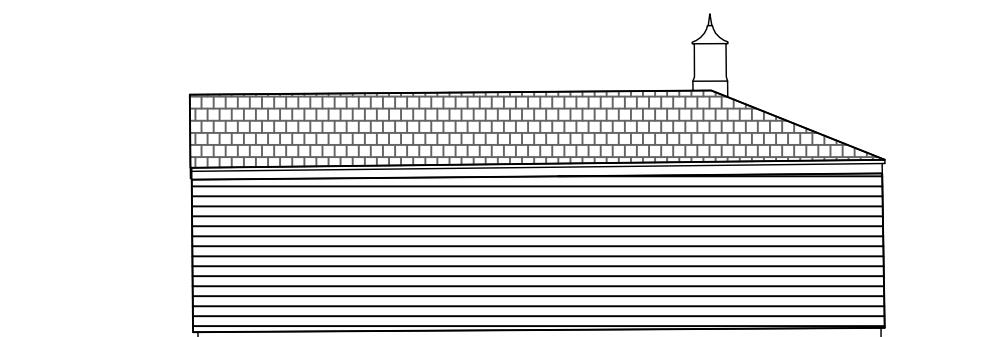

West Elevation

**EQUUS**  
DESIGN AND BUILD

+44 (0) 1865 920200

enquiries@equusdesignandbuild.com

Proposed Development

Plummerden House

Client	
Site	Park Lane, Lindfield West Sussex, RH16 2QS
Phone	

- All dimensions in millimetres. All dimensions and levels to be checked by contractor prior to commencing work.  
- Assume drawings not to scale, use figured dimensions.  
- Do not scale from drawings.

- Work done shall conform to the issued drawings and specifications. No changes to be made unless by prior consultation with Devon Design & Equus Works.

Copyright and Intellectual Property rights are by Devon Design & Equus Works. Reproduction or use of this drawing by any party for any purpose is expressly forbidden without the written consent of Devon Design & Equus Works.

Client approved, no further changes  
(sign) .....  
(date) .....

Project No

**Drawing Title** Stables Building - Existing Elevations

Pages

Drawn AD December 2024


Review

Leader

Stage DRAFT

Scale 1:100 (A3)

Paper A3

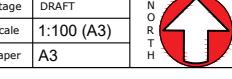

## Stables Building - Existing Elevations

Scale 1:100

(when printed at A3)



1:100 @ A3