





Existing Front Elevation
 1:100

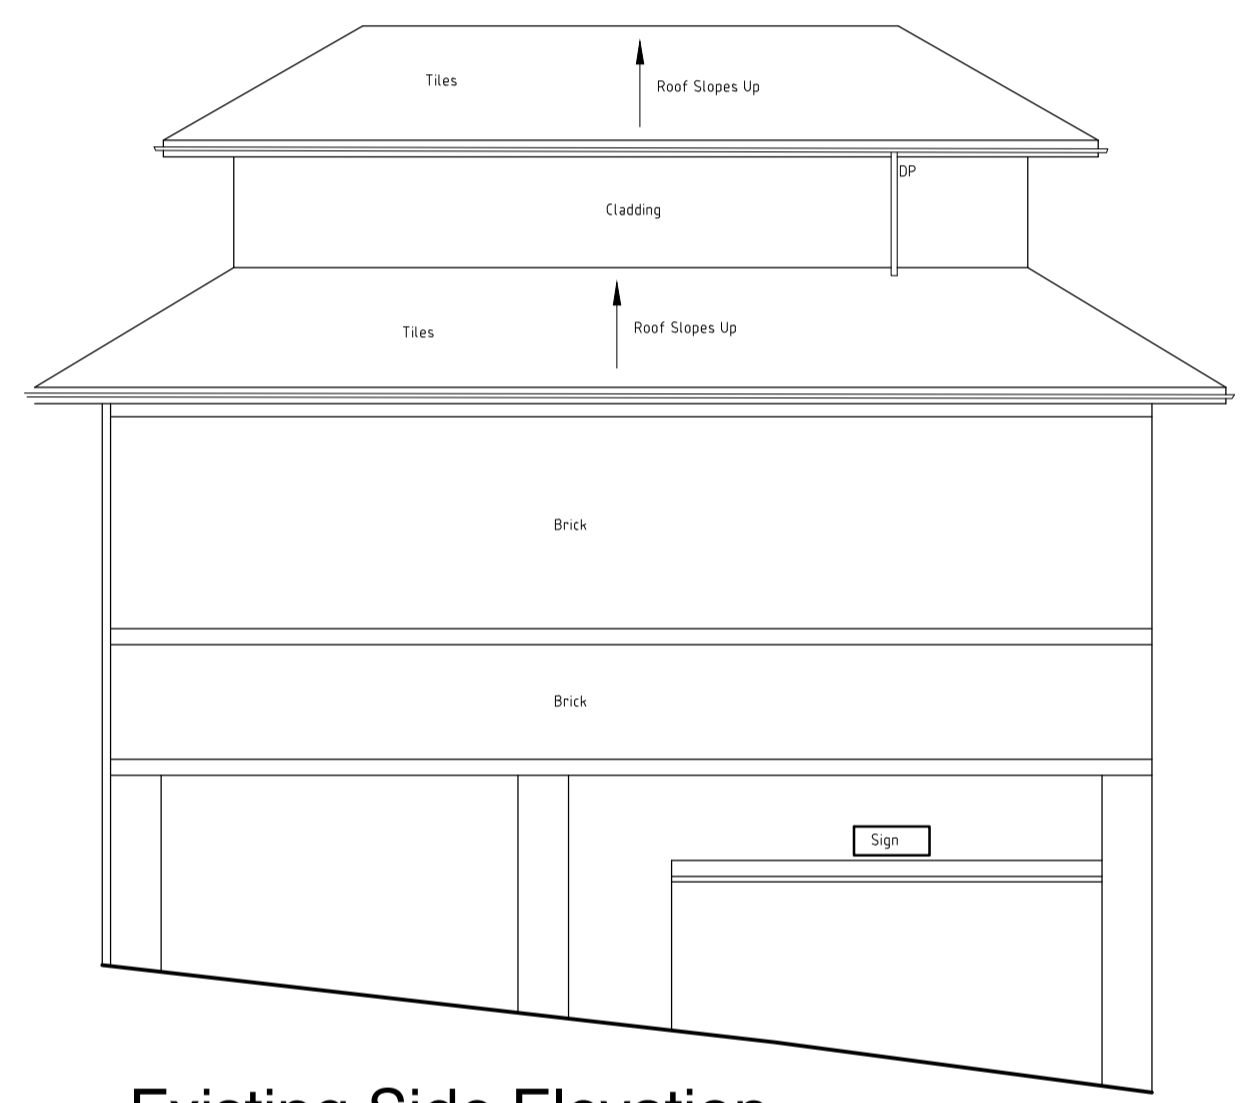


Existing Side Elevation
 1:100



Existing Rear Elevation
 1:100

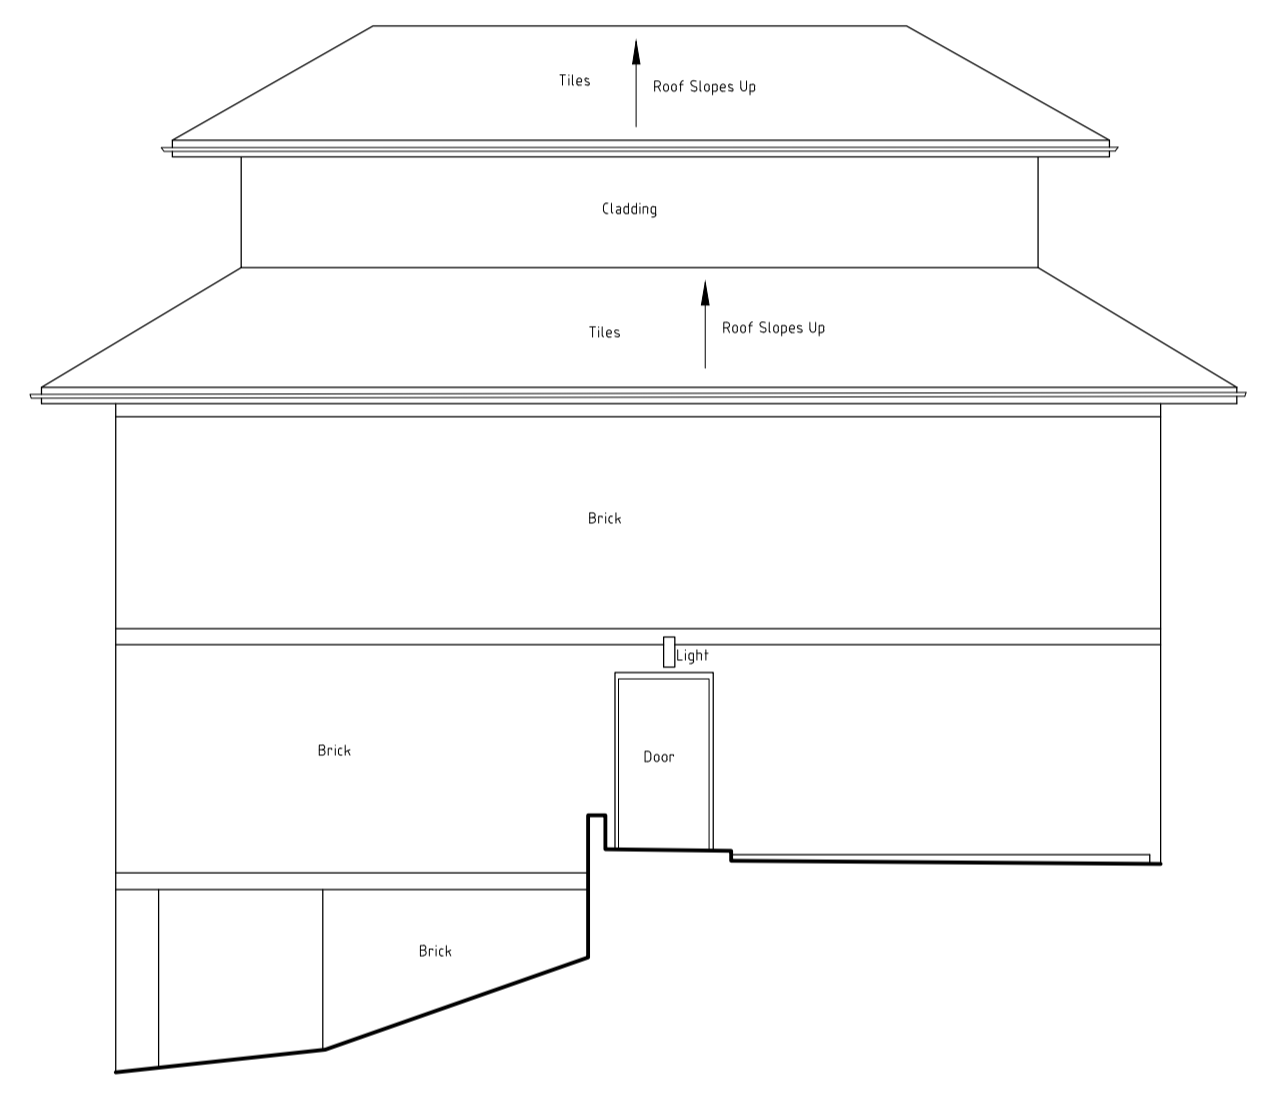

Existing Side Elevation
 1:100

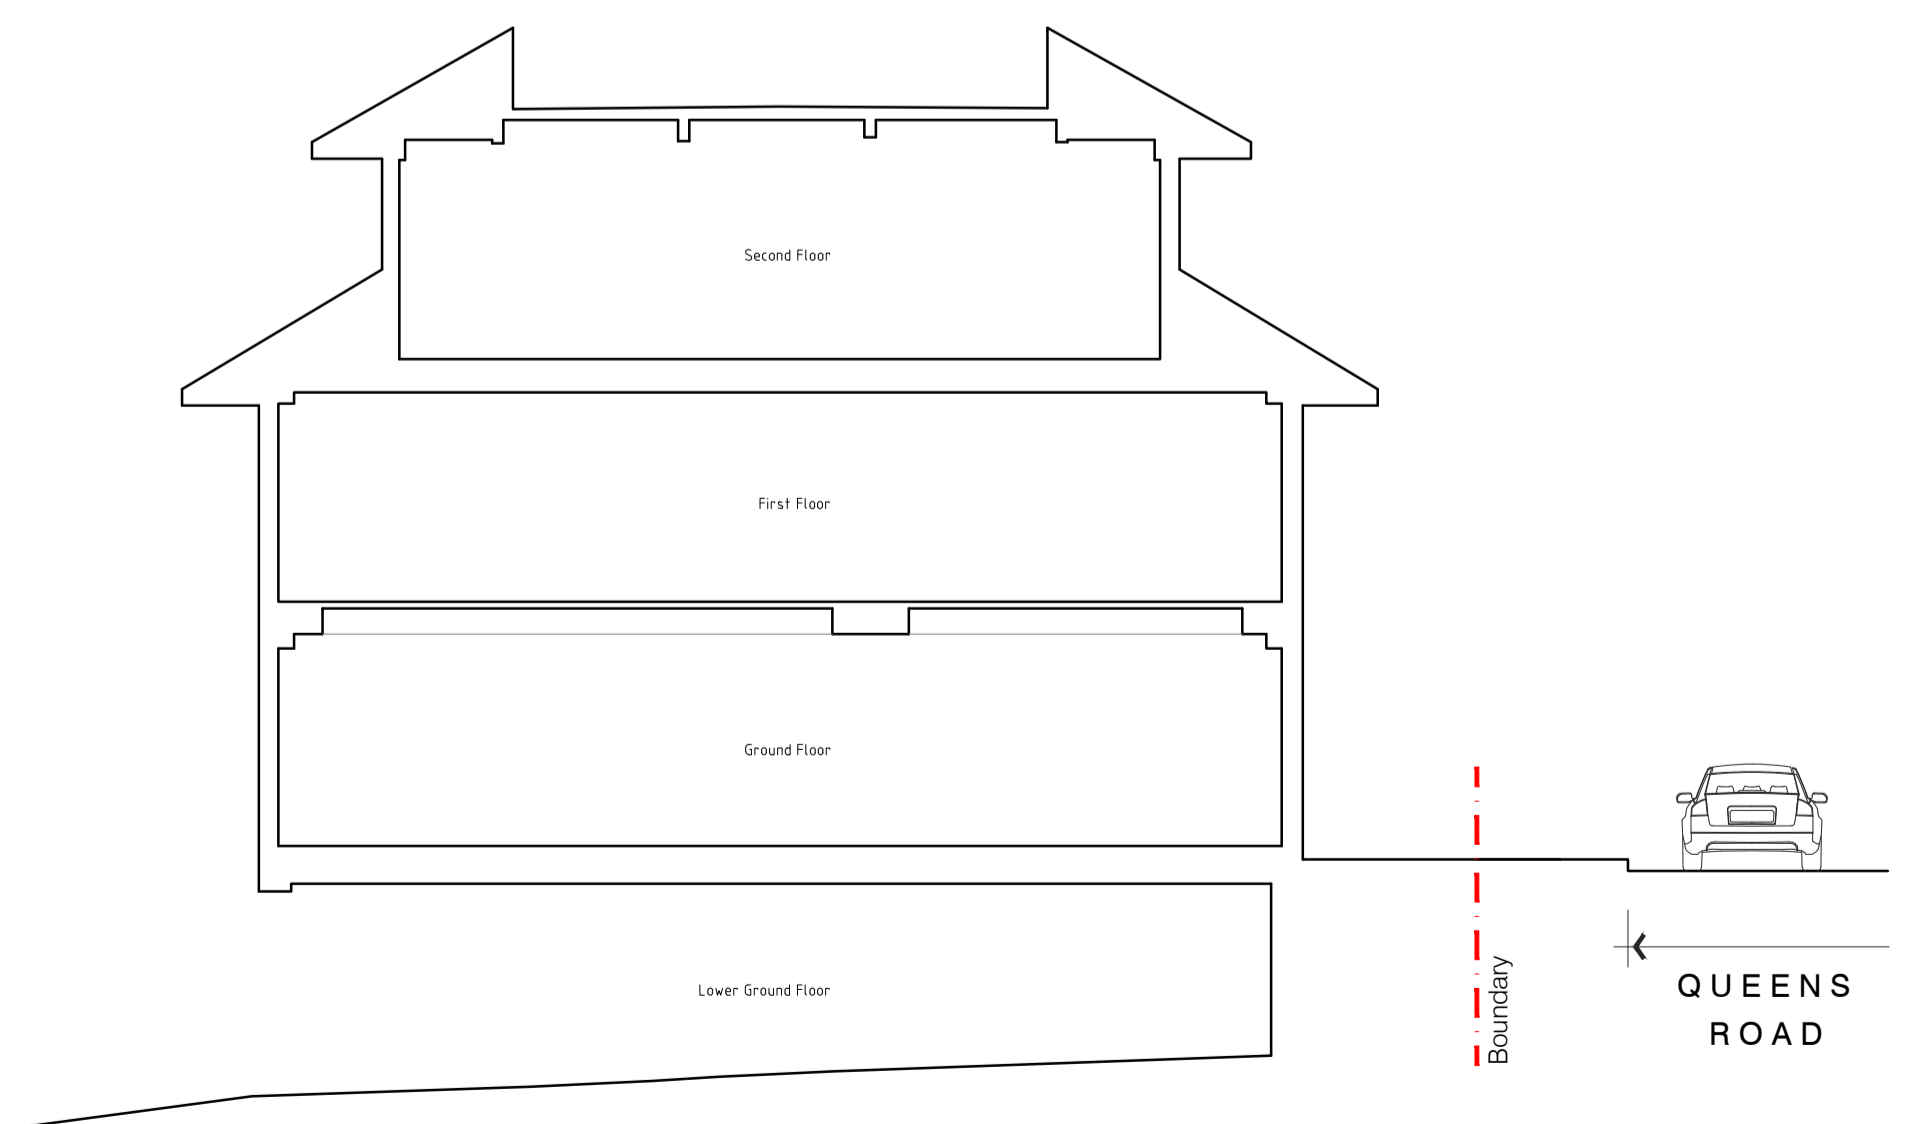

Existing Section
 1:100



PLANNING	
CONTRACT	SCALE 1:100 @A1/1:200 @A3
Queensmere House East Grinstead, Queen's Road, RH19 1BG	DATE July 2024
	DRAWN KW
	CHECKED WB
TITLE	DRAWING No
Residential Conversion Existing Elevations and Section	24152_PL03
	REVISION