




Proposed Front Elevation
 1:100

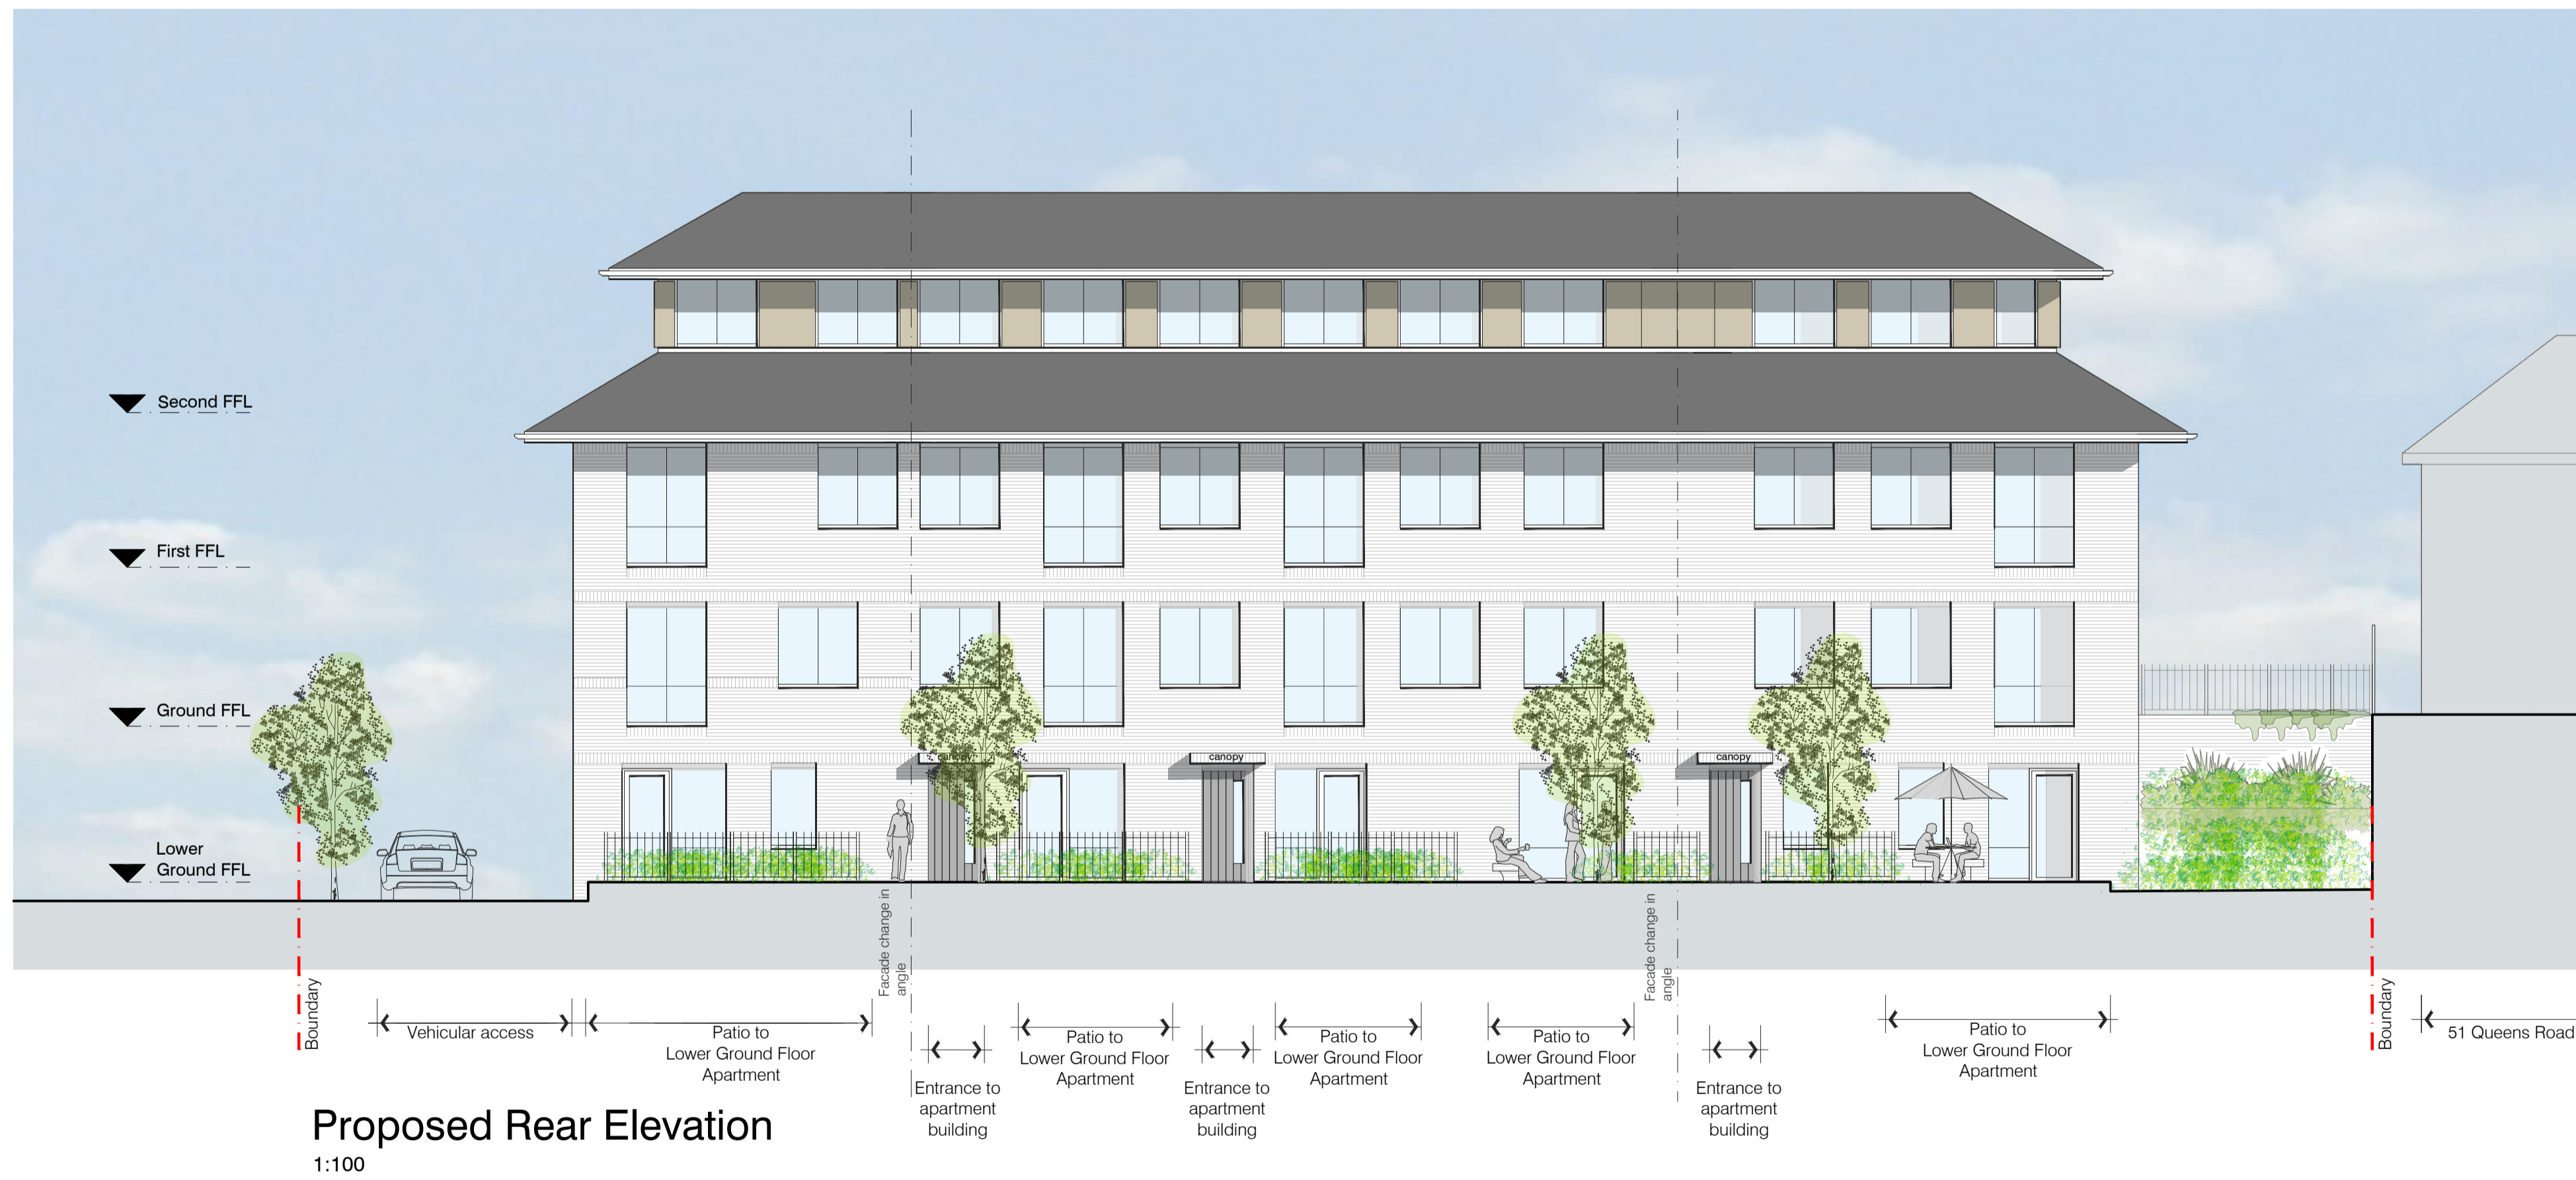

Proposed Rear Elevation
 1:100



Planning	
CONTRACT	SCALE 1:100 @A1/1:200 @A3
Queensmere House East Grinstead, Queen's Road, RH19 1BG	DATE Dec 2024
	DRAWN MR
	CHECKED WB
TITLE	DRAWING No
Residential Conversion Proposed Front and Rear Elevations	24152_PL07
	REVISION