

Site Plan with Topo


1 : 200

Site Plan

1 : 200

0m 4m 8m 12m 16m 20m

VISUAL SCALE 1:200 @ A1

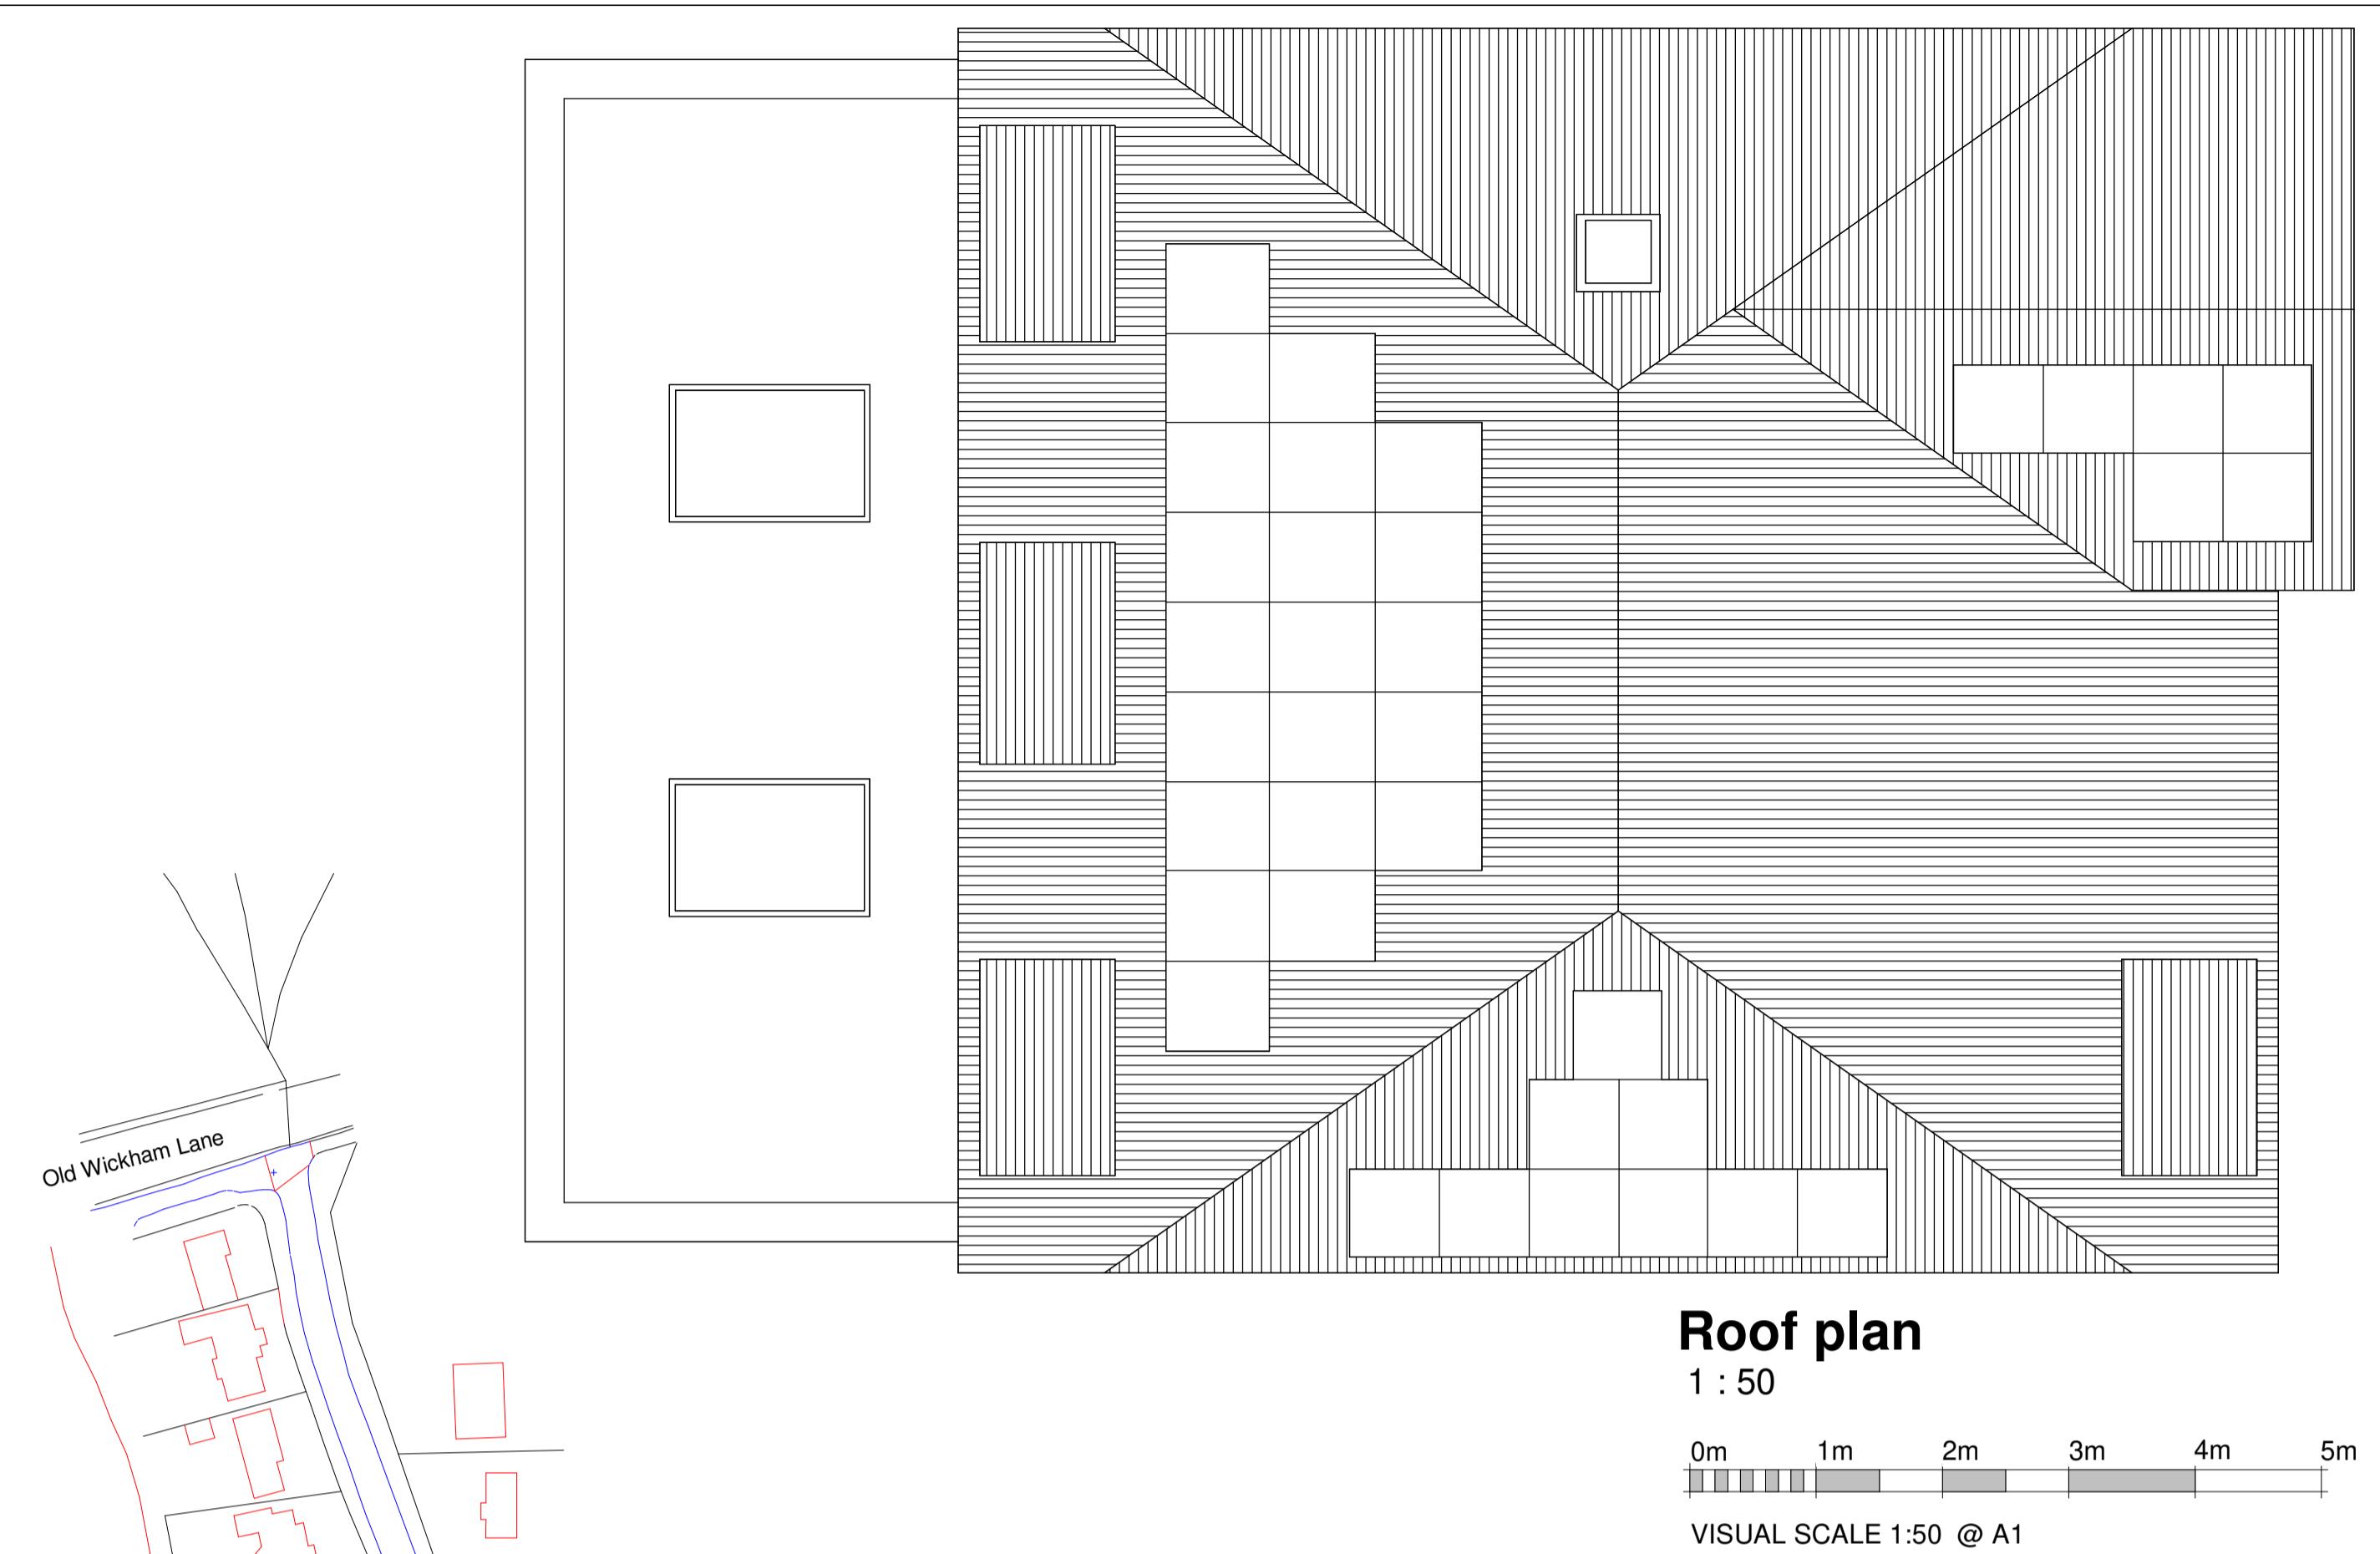

Roof plan

1 : 50

0m 1m 2m 3m 4m 5m

VISUAL SCALE 1:50 @ A1



Station Road, Duns, Berwickshire, UK,
TD11 3HS

Telephone: (01361) 883 785

Fax: (01361) 883 898

Email: enquiries@fleminghomes.co.uk

www.fleminghomes.co.uk

PROJECT:

Erection of Dwelling

FOR:

Mr and Mrs Dowds

SITE:

50 Wickham Way,
Haywards Heath,
West Sussex,
RH16 1UQ.


Planning Issue Drawings

THIS DRAWING IS COPYRIGHT
It is the responsibility of the customer and contractor appointed for the final design of electrical, building, water and utility fittings. Those indicated by Fleming Homes Ltd. are demonstrative for building control purposes only.
Do not scale drawing.
Dimensioned wallplate layout plan will be provided.
Dimensions given are structural unless noted otherwise.
It is the entire responsibility of the customer to have ground conditions checked prior to start of work and foundations designed accordingly.

Rev	Description	Date
A	Amended for Validation obs	21.11.25
B	Drainage added	18.12.25
C	Drainage amended	19.01.26

SCALE	PAPER	DRAWN	CHECKED	DATE
As indicated	A1	WJH	SRH	7.11.25

DRAWN REF:	CONTRACT NUMBER:
6377 PL2	2321

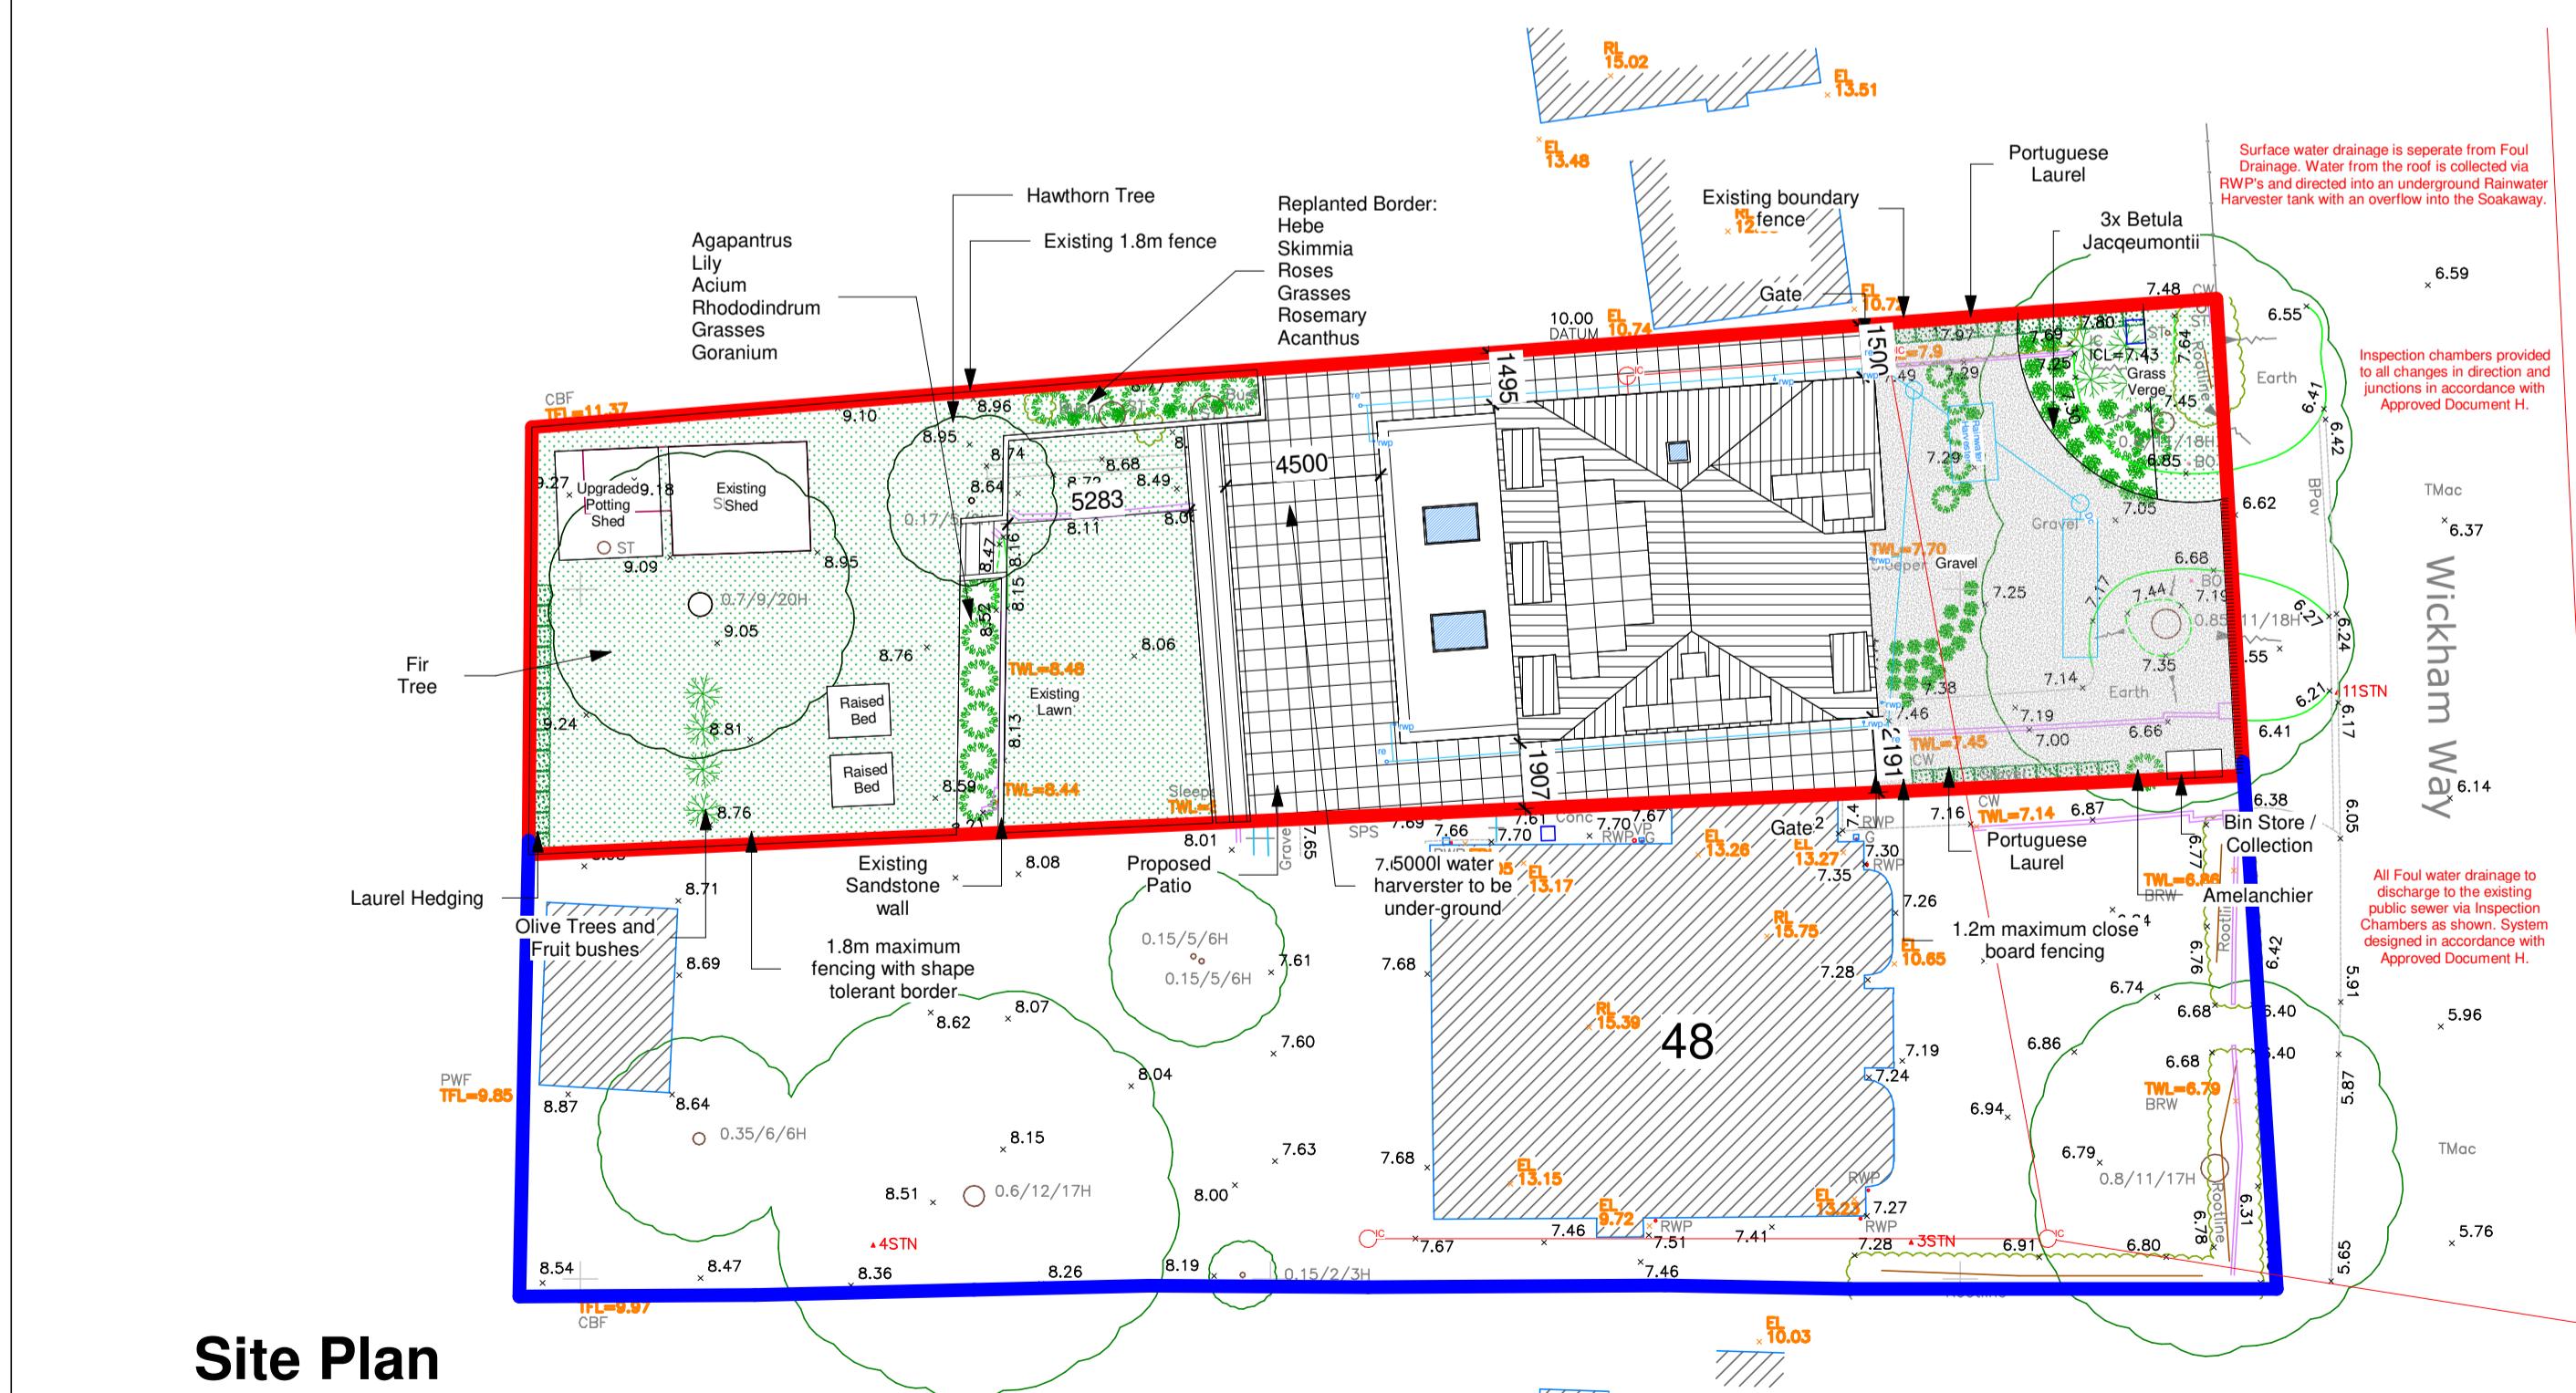

Location Plan

1 : 1250

0m 25m 50m 75m 100m 125m

VISUAL SCALE 1:1250 @ A1