




Proposed Front Elevation 1:100

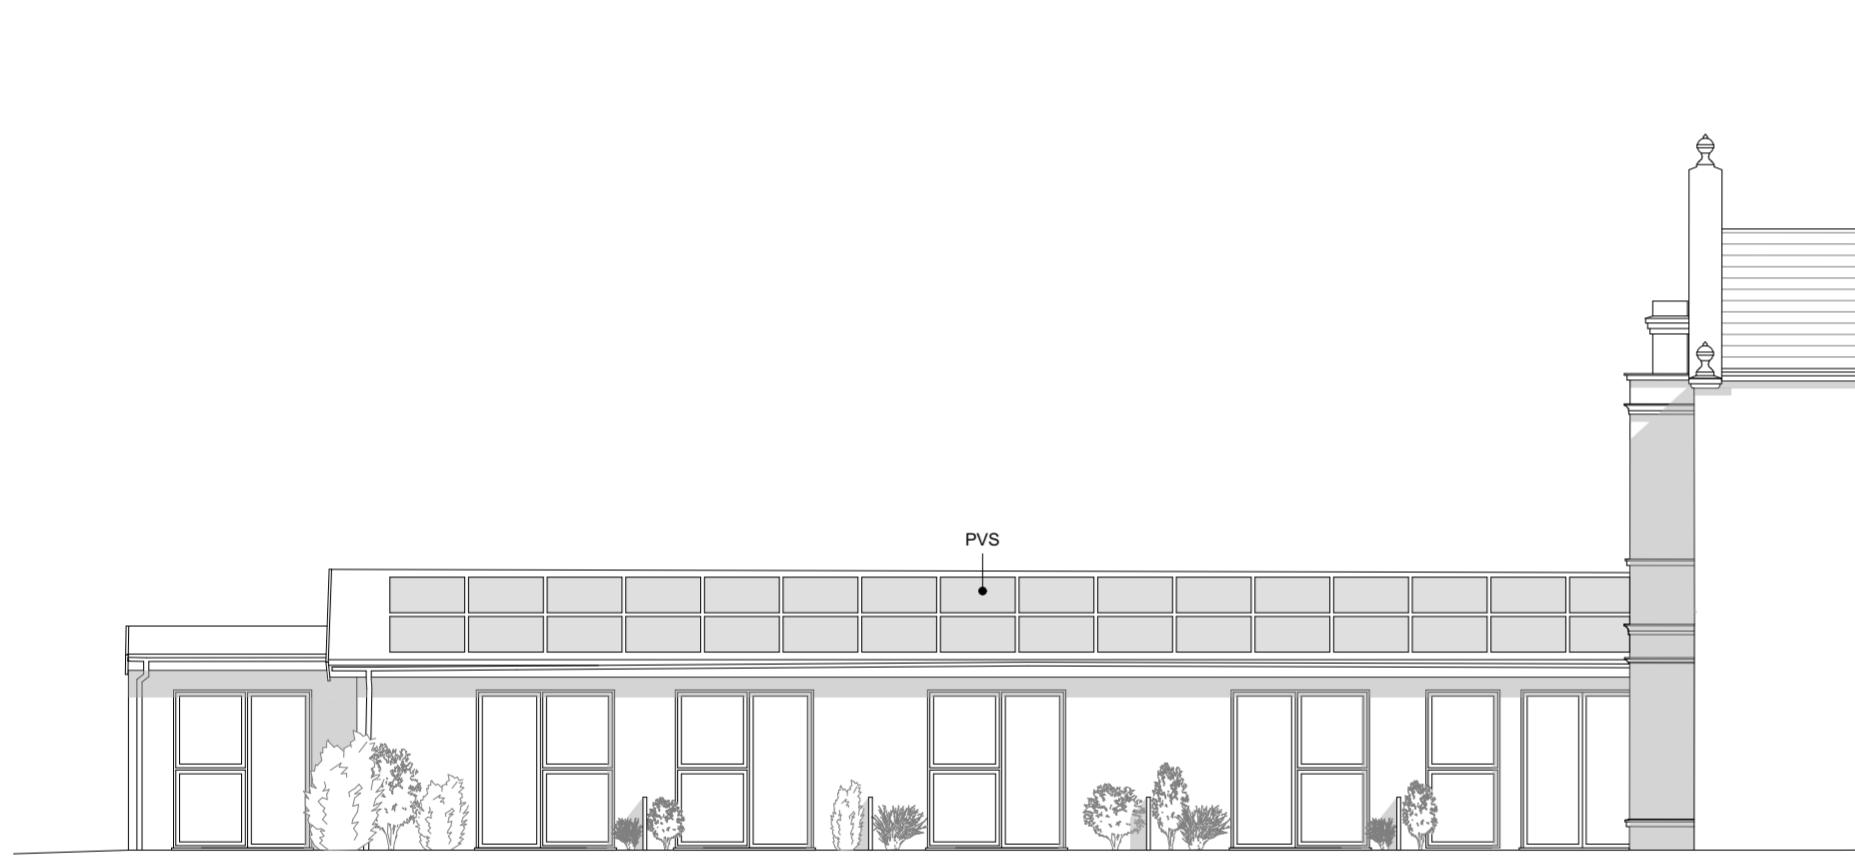

Proposed Rear Elevation 1:100



Proposed Side Elevation 1:100



Proposed Side Elevation 1:100

NOTES:		
- Copyright of this drawing remains the property of Buchan Rum Architects Ltd. It should not be reproduced in full or parts or re-issued without written permission from Buchan Rum Architects Ltd		
- These drawings must be read in conjunction with the structural engineer's drawings & details, and with all other consultants, sub-contractor and specialist's drawings & details.		
- All dimensions are in millimetres, unless stated otherwise.		
- All goods & materials workmanship to conform with current building regulations BSS and COPs.		
- All dimensions must be checked on site, and any discrepancies verified with the architect.		
- Do not scale from the drawing.		
- Any discrepancies between the drawings, details and specification must be reported to the architect immediately before work is put in hand.		
- All works to be carried out in full accordance with current Building Regulations, British Standards and all Health & Safety Regulations		
- If in doubt please ask.		
rev.	date	comment
amendments		
Client		
Site address		
17 Oathall Road Haywards Heath		
Job Title		
LINGWORTH		
Drawing Title		
PROPOSED ELEVATIONS		
9 SAVILL ROAD LINDFIELD WEST SUSSEX RH162NY		
E : info@buchanrumarchitects.co.uk		
Scale	Size	
1:100	A1	
Date	Dim By	
02/2025	BRA	
Drawing number.		
PL_129_00		Rev.
07		

0 1 2 3 4  
1:100 METRES