


Copyright in the design and this drawing is the property of RESI. Reproduction in whole or in part is forbidden without written sanction of RESI. This drawing must be read in conjunction with all other relevant documentation and drawings.

RESI accepts no liability for any expense, loss or damage of whatever nature and however arising from any variation which has not been referred to them and their approval obtained.

RESI do not advise using planning drawings for the construction stages. All dimensions to be cross-checked on-site prior to manufacture and construction. Any discrepancies to be reported to RESI immediately.

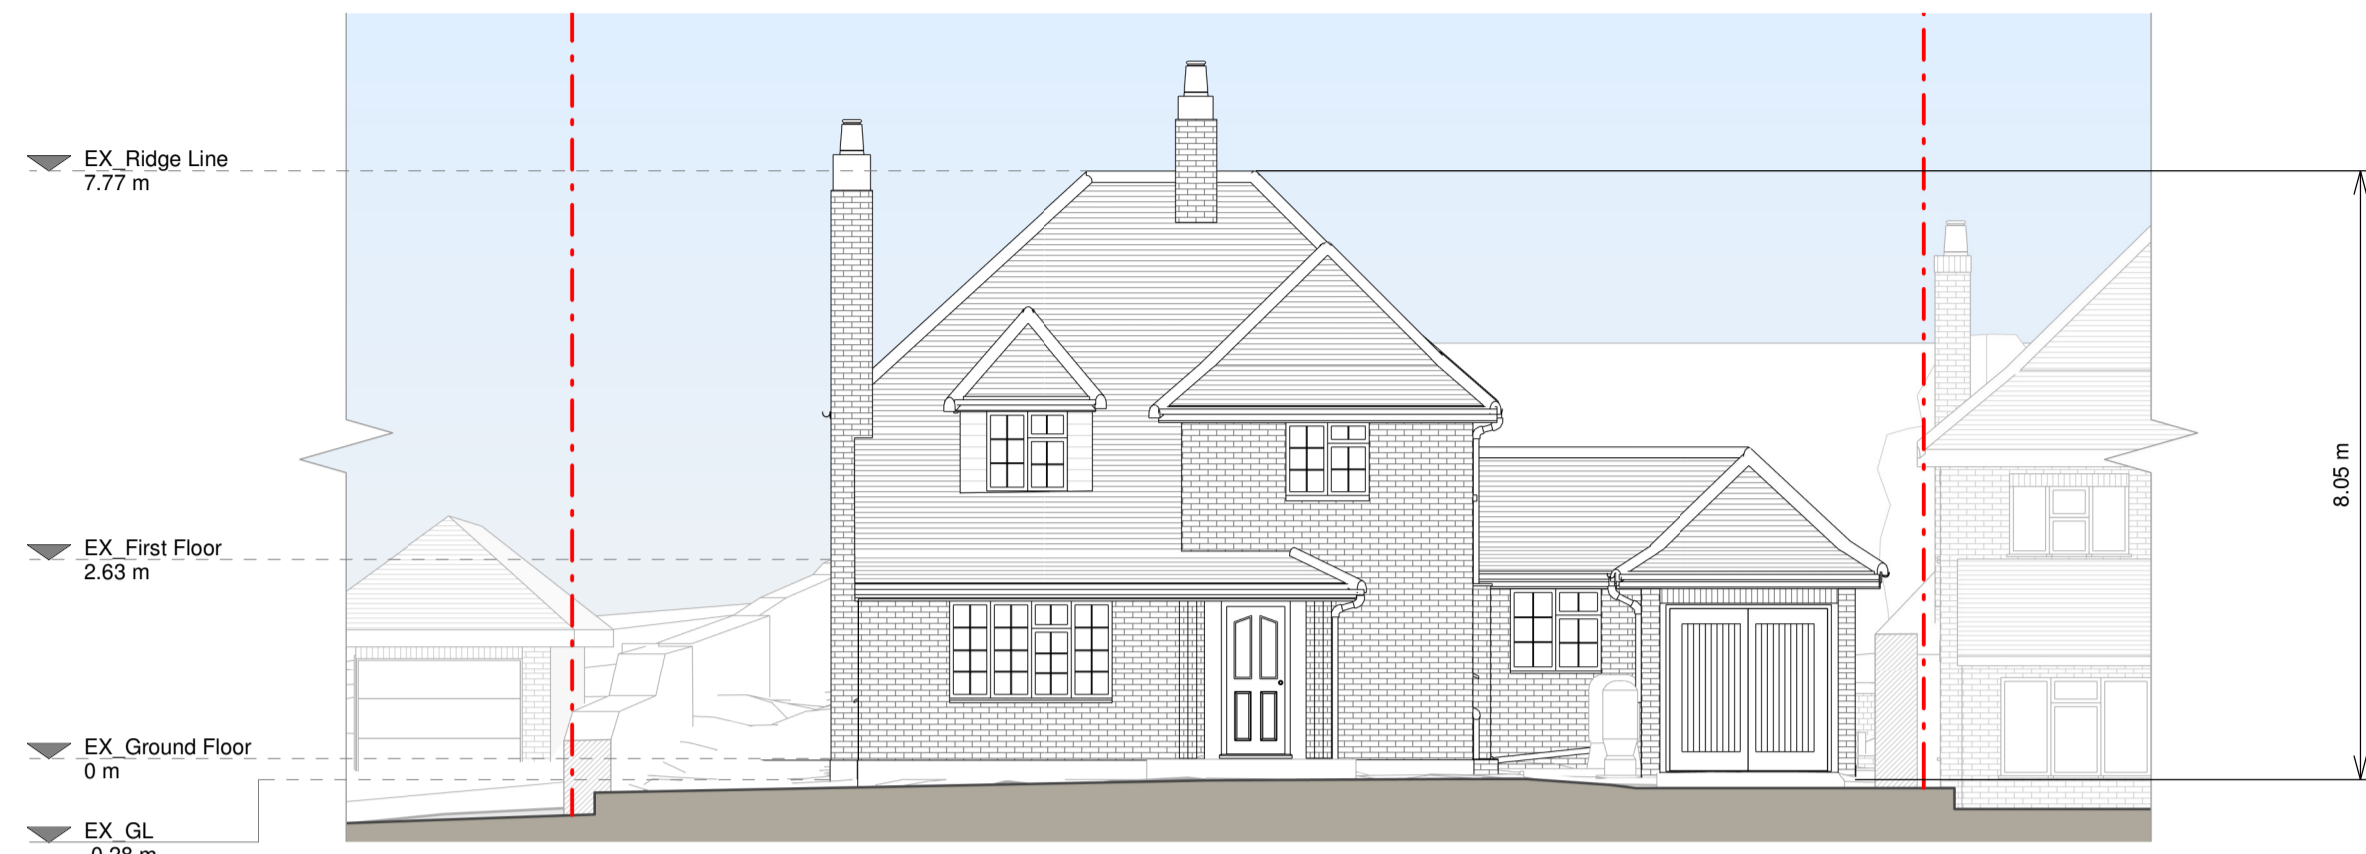


Front Elevation




Left Side Elevation



Rear Elevation

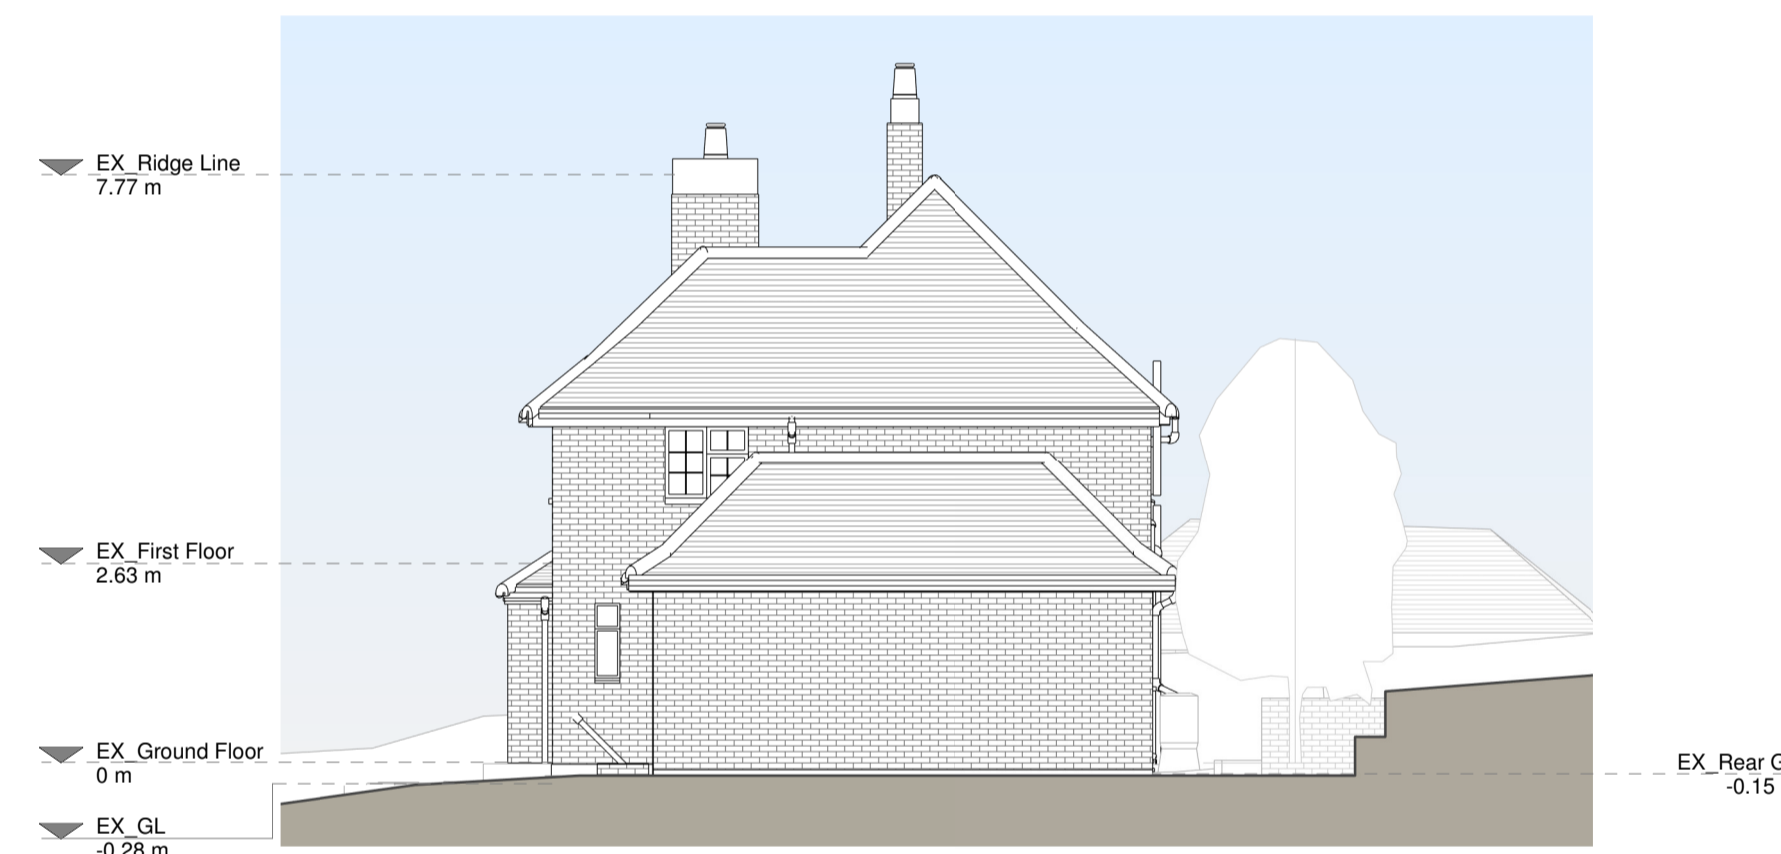

Right Side Elevation

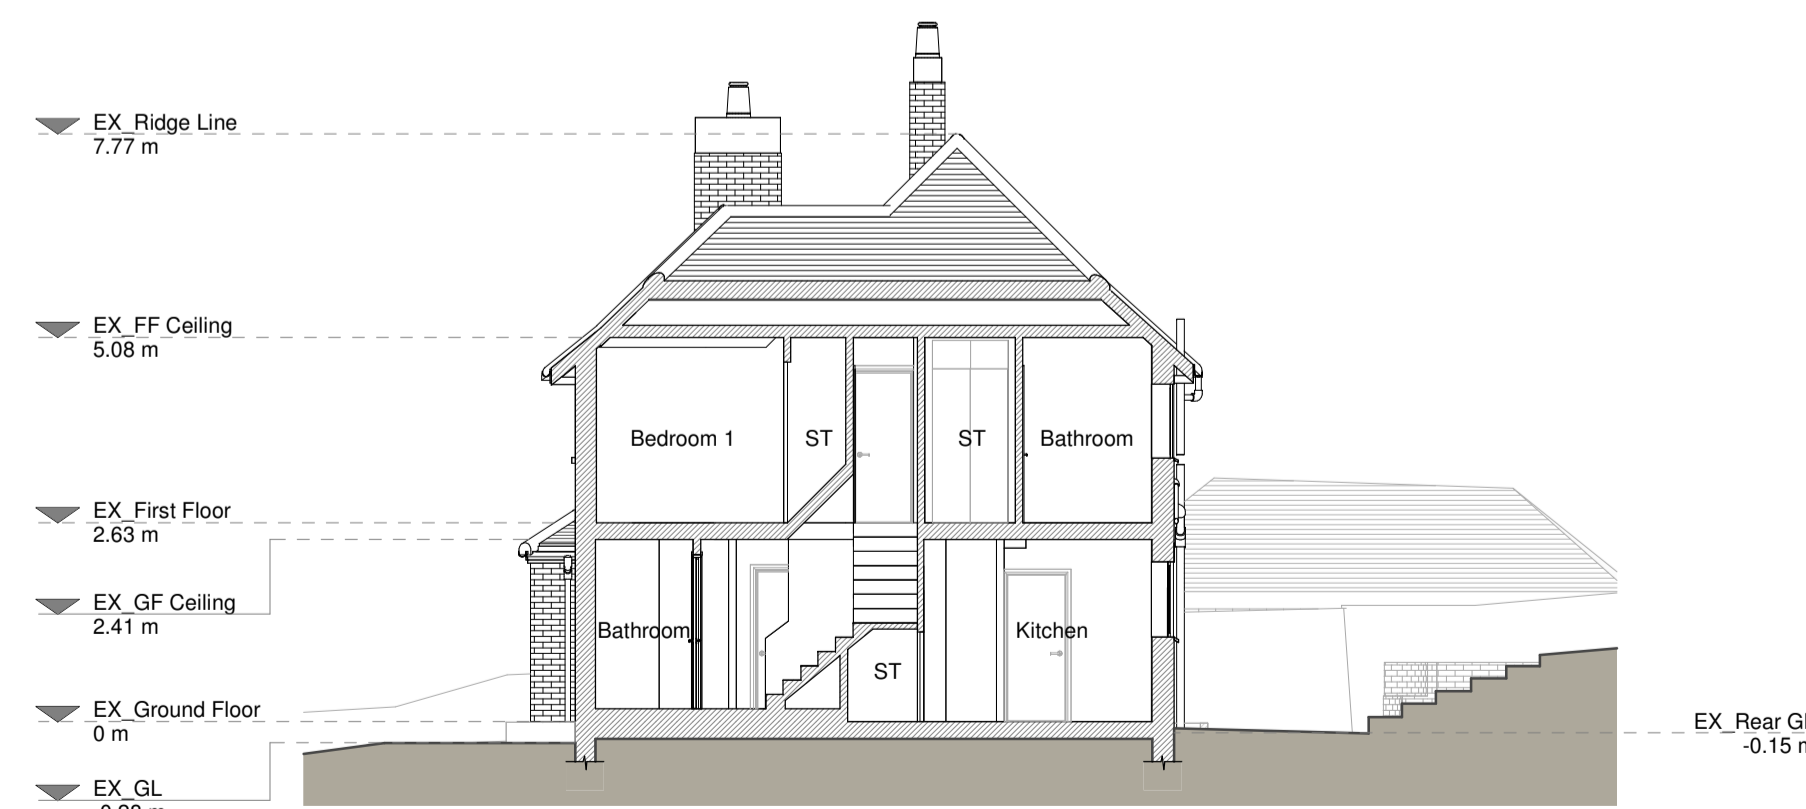

Section A - A

Existing Materials:

- Brickwork / walls - Red brick walls, wall-hung clay tiles
- Pitched roof - Clay tile
- Windows - uPVC framed windows
- Doors - painted timber framed door, white uPVC framed door
- RWP / Gutters / Fascias - cast iron gutters, downpipes, uPVC gutters, downpipes, uPVC fascia boards.

KEY

- Existing walls
- Existing furniture
- Boundary line
- Level line
- 1.5m head height
- 1.8m head height

Revision

Rev	Notes	Date
A	Planning Issue	24/10/2025



Job Title
Proposed garage conversion, Ground floor rear extension, double storey side extension, floor plan redesign and all associated works at 20 Lucastes Lane, RH16 1LD
Proposed Drawings

Client
Huw Jenkins

Drawing Title
Existing Elevations and Section

Scale	Drawn
1:100 @ A1	AR
Date	Checked
October 2025	UK
Drawing No.	Rev
B279004-1200	A

