



DRAWINGS CAN BE SCALED FOR PLANNING ONLY, DO NOT SCALE FOR ANY OTHER PURPOSE. ALL DIMENSIONS TO BE CHECKED ON SITE AND ANY DISCREPANCIES TO BE NOTIFIED TO THE ARCHITECT IMMEDIATELY. ALL DRAWINGS TO BE READ IN ACCORDANCE WITH CURRENT BUILDING REGULATIONS, RELEVANT CODES OF PRACTICE AND BRITISH STANDARDS.

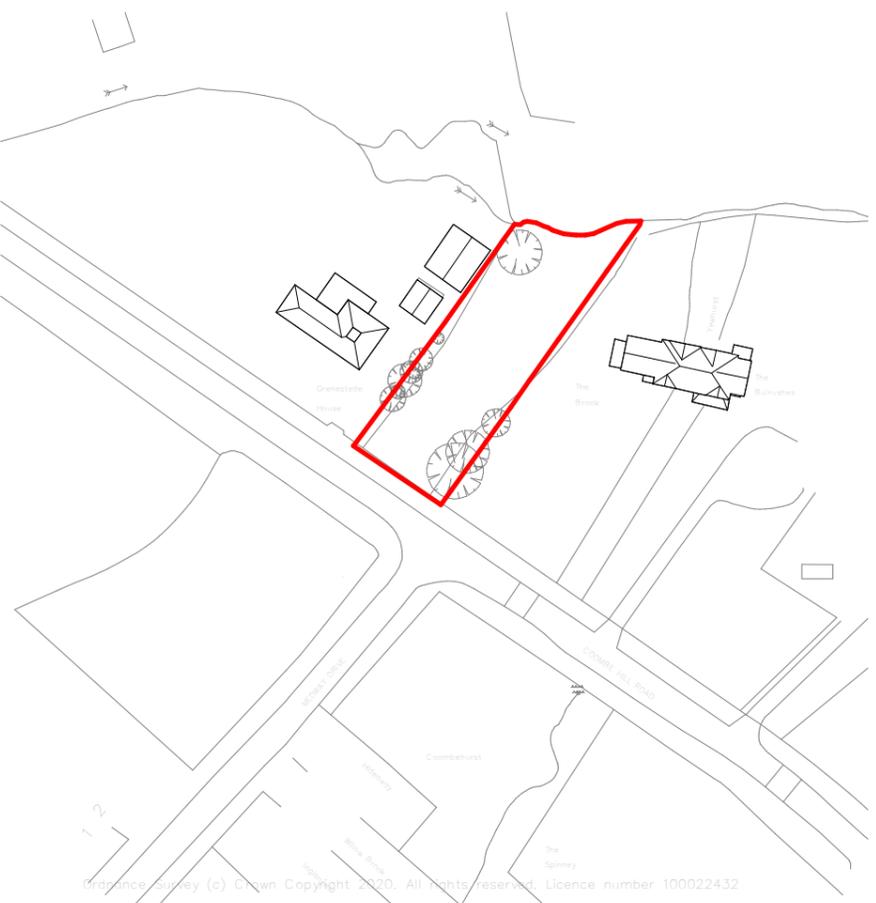

Existing Site Location Plan
1 : 1250



VISUAL SCALE 1:1250 @ A3

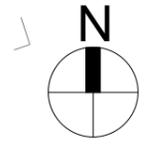

Existing Site Block Plan
1 : 500



VISUAL SCALE 1:500 @ A3

P1 24/01/25 Initial Issue

Revision Schedule

COWAN
ARCHITECTS

West Sussex | London | Dublin
T. 01342 410242

info@cowan-architects.co.uk | www.cowan-architects.co.uk

Job: Coombe Hill Road
Client: Stephen Streatfield
Address: Store Adjacent To The Brook,
Coombe Hill Road, East Grinstead,
RH19 4LZ

Drawing: Existing Site Plans

PLANNING

Project Ref. 2314	Drg No. SK04	Suitability. S1	Rev. P1
-----------------------------	------------------------	---------------------------	-------------------

Size: A3	Scale: As indicated	Drawn: SN	Checked: SMS	Date: 23/01/25
--------------------	-------------------------------	---------------------	------------------------	--------------------------

BIM Ref.
2314-CAL-XX-ZZ-DR-A-SK04_S1-P1